




TYPICAL ANCHORAGE DETAILS FOR SIGN TYPES I, IA, II, IIA, III AND IIIA
Scale 1:25

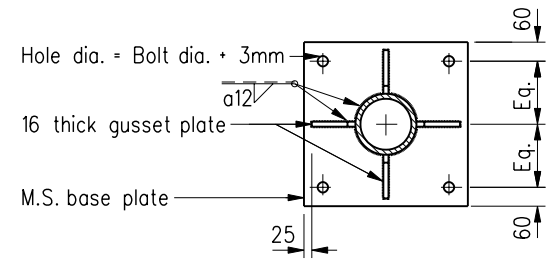


PLAN J-J
Scale 1:25

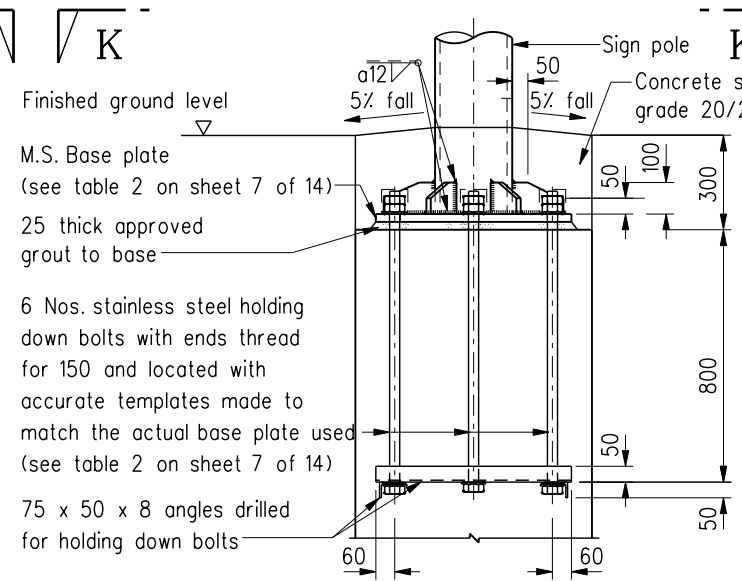

TYPICAL ANCHORAGE DETAILS FOR SIGN TYPES IV AND V
Scale 1:25

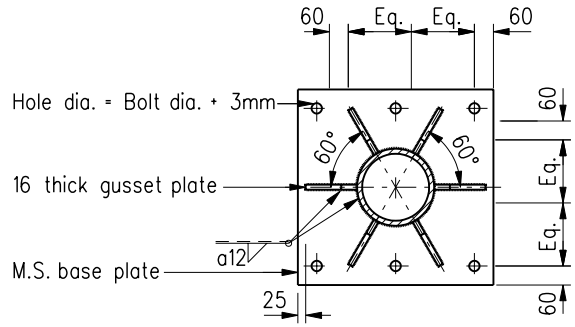

PLAN K-K
Scale 1:25

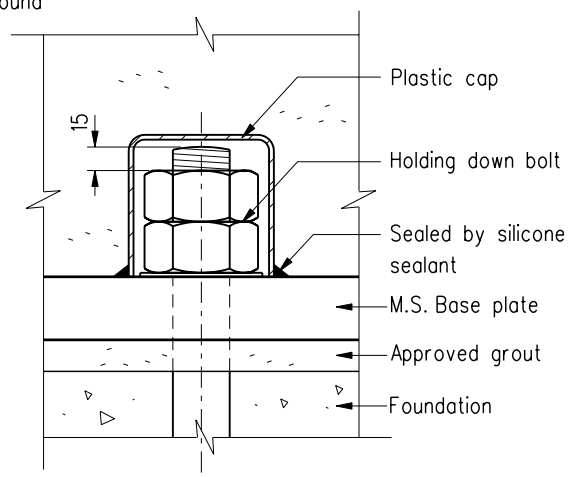

ENLARGED DETAILS OF PLASTIC CAP
Scale 1:5

**ROADSIDE DIRECTIONAL SIGNS
(SHEET 6 OF 14)**

	New issue		Aug 03
REF.	REVISION	SIGNATURE	DATE
HIGHWAYS DEPARTMENT			
REFERENCE	DRAWING No.		CAD
SCALE	As shown		H 2217