


**ELEVATION**

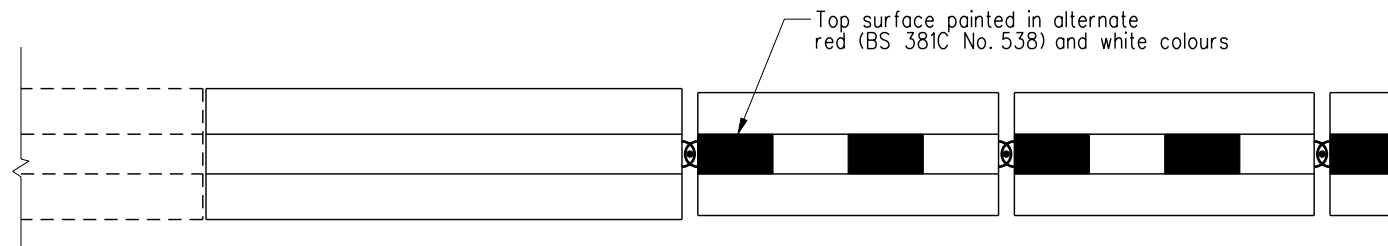

**PLAN**

Notes:

1. Dimensions are in millimetres.
2. All concrete to be grade 30/20.
3. 40 cover to reinforcement.
4. Concrete surface shall be class F3 for formed finishes and class U3 for unformed finishes.
5. Please refer to the detail of the end anchor block and typical removable barrier unit on HyD Std Drg No H2255 and H2256.

	New Issue		Jan 07
REF.	REVISION	SIGNATURE	DATE

**REMOVABLE CONCRETE BARRIER  
FOR FACILITATING TRAFFIC DIVERSION -  
GENERAL ARRANGEMENT**

<b>HIGHWAYS DEPARTMENT</b>		
REFERENCE	DRAWING No.	CAD
SCALE 1 : 50	<b>H 2254</b>	