


Notes:

1. The minimum horizontal clearance of street name plates, traffic signs and posts shall comply with Section 3.5.2 of Volume 2 of Transport Planning & Design Manual of Transport Department. Sign Orientation shall refer to Section 2.2.4 of Volume 3 of Transport Planning & Design Manual.
2. The Engineer shall consider the applicability of the above arrangement subject to individual site conditions.
3. The sizes of footings shall refer to the relevant Standard Drawings of the sign(s) support.

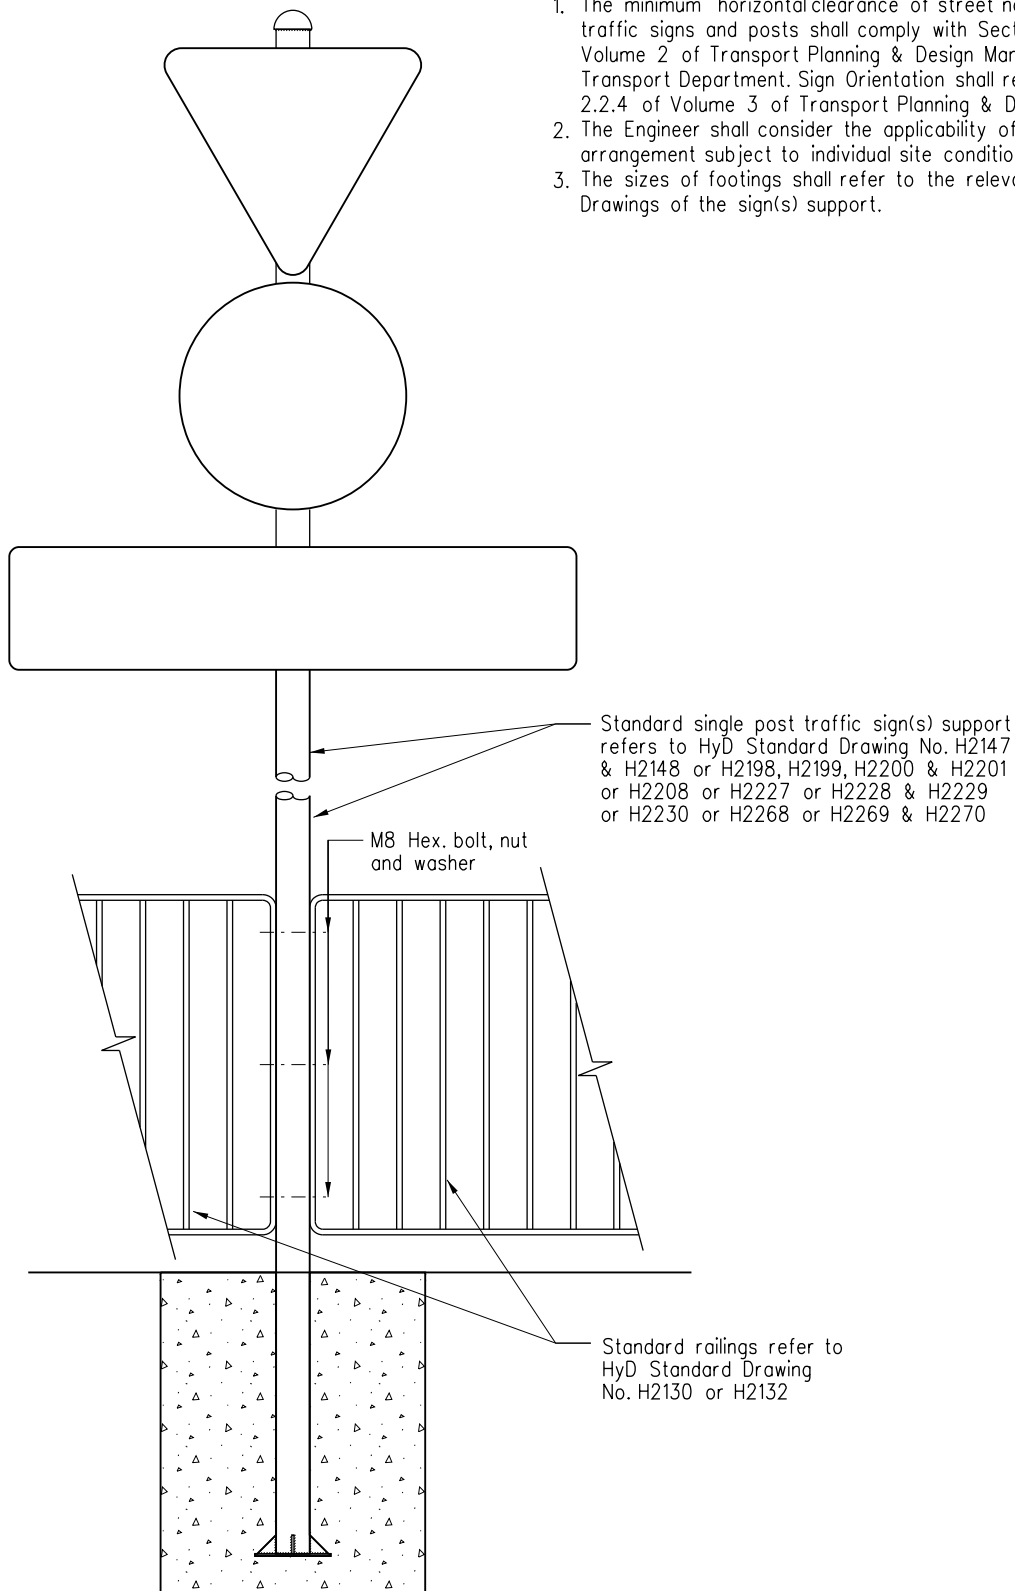

	New Issue	Original signed	June 18
REF.	REVISION	SIGNATURE	DATE

**COMBINING ARRANGEMENT FOR
SINGLE POST TRAFFIC SIGN(S)
SUPPORT AND RAILINGS**

HIGHWAYS DEPARTMENT

REFERENCE

DRAWING No.

CAD

SCALE

NOT TO SCALE

H 2277