



CONNECTION DETAILS  
SCALE 1 : 5

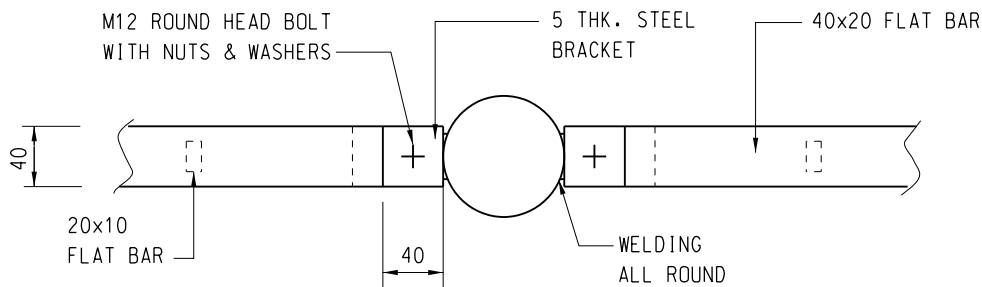

VIEW A  
SCALE 1 : 5

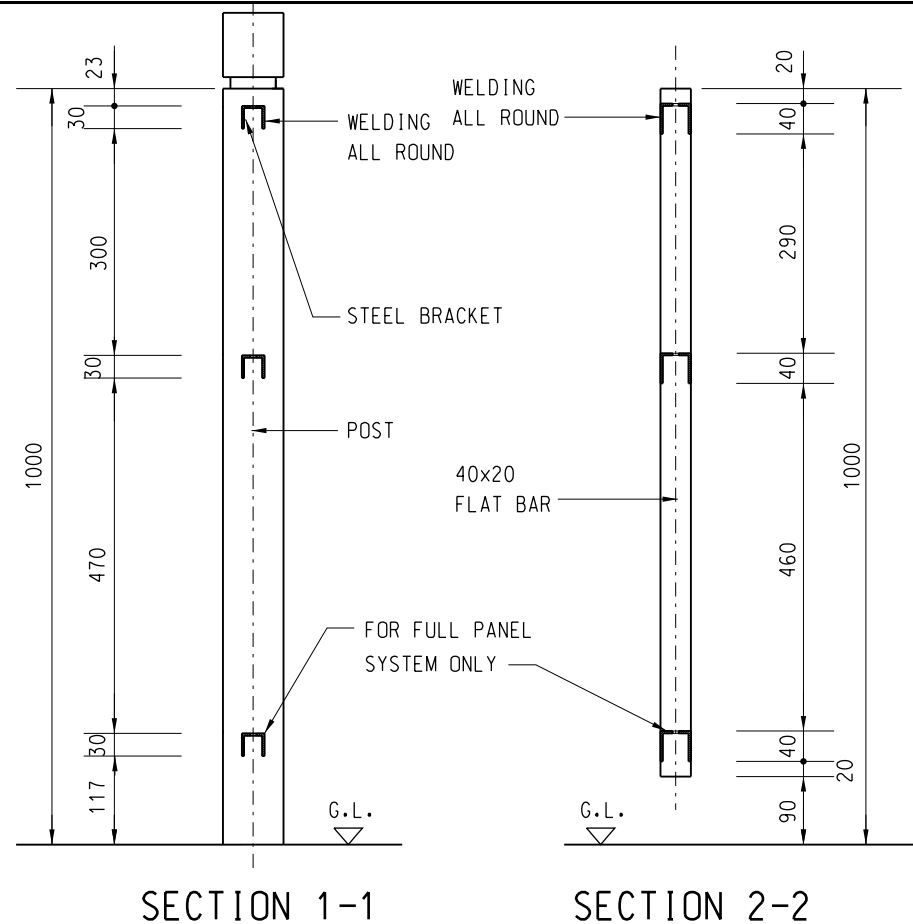

SECTION 1-1

SECTION 2-2

	New Issue	Original signed	Apr 18
REF.	REVISION	SIGNATURE	DATE

TYPICAL DETAILS FOR  
TYPE 5 RAILING (HALF PANEL) AND  
TYPE 6 RAILING (FULL PANEL)

HIGHWAYS DEPARTMENT		
REFERENCE	DRAWING No.	CAD
SCALE 1 : 10 OR AS SHOWN	H 2286	