



CONNECTION DETAILS

SCALE 1 : 5

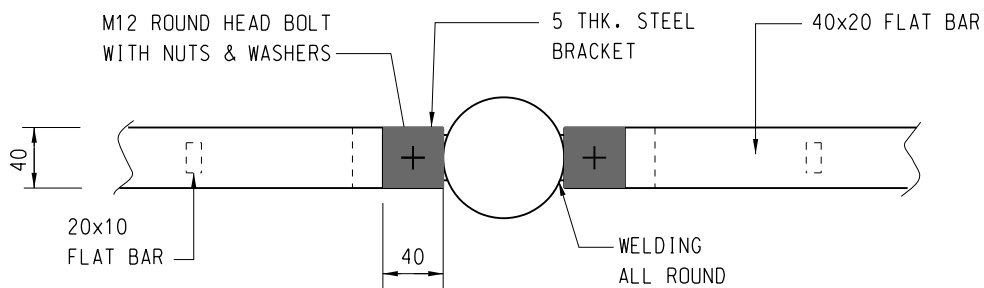

VIEW A

SCALE 1 : 5

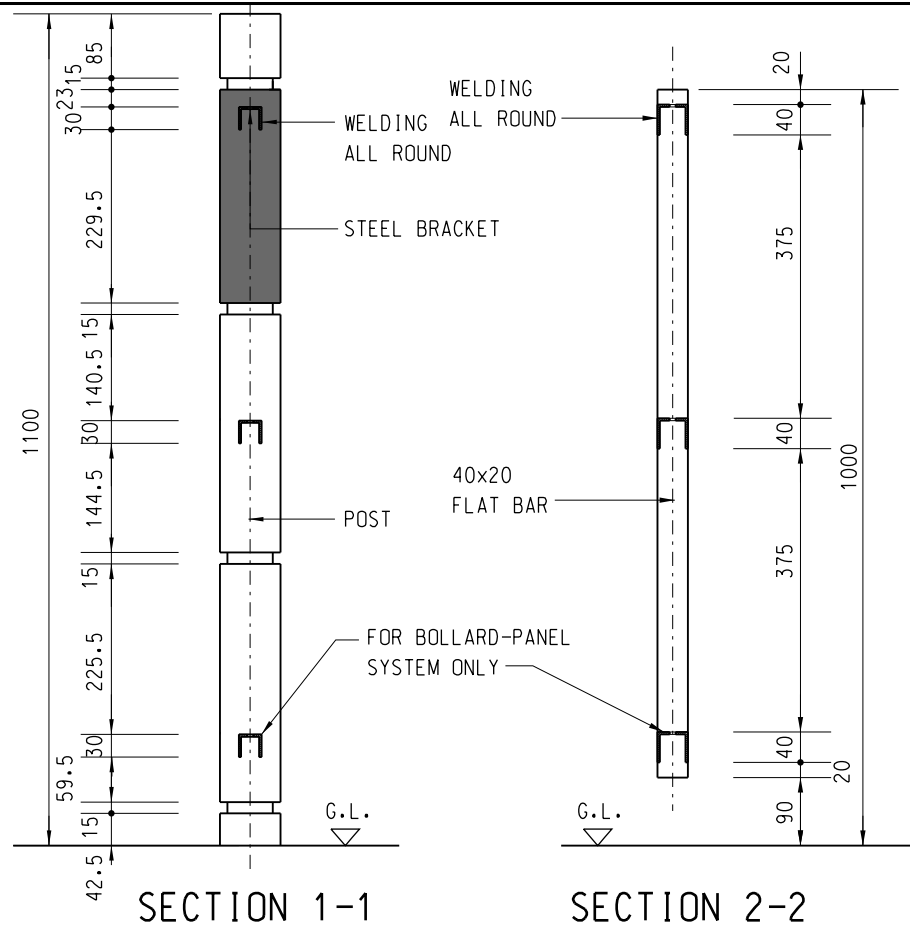

	New Issue	Original signed	Apr 18
REF.	REVISION	SIGNATURE	DATE

TYPICAL DETAILS FOR TYPE 9 RAILING

HIGHWAYS DEPARTMENT		
REFERENCE	DRAWING No.	CAD
SCALE 1 : 10 OR AS SHOWN	H 2291	