



# INITIAL STAGE

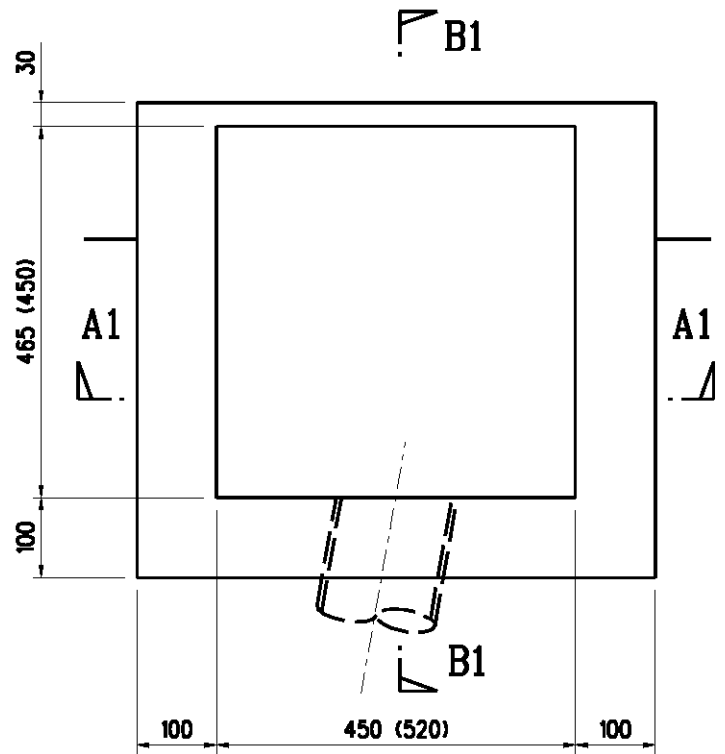

PLAN

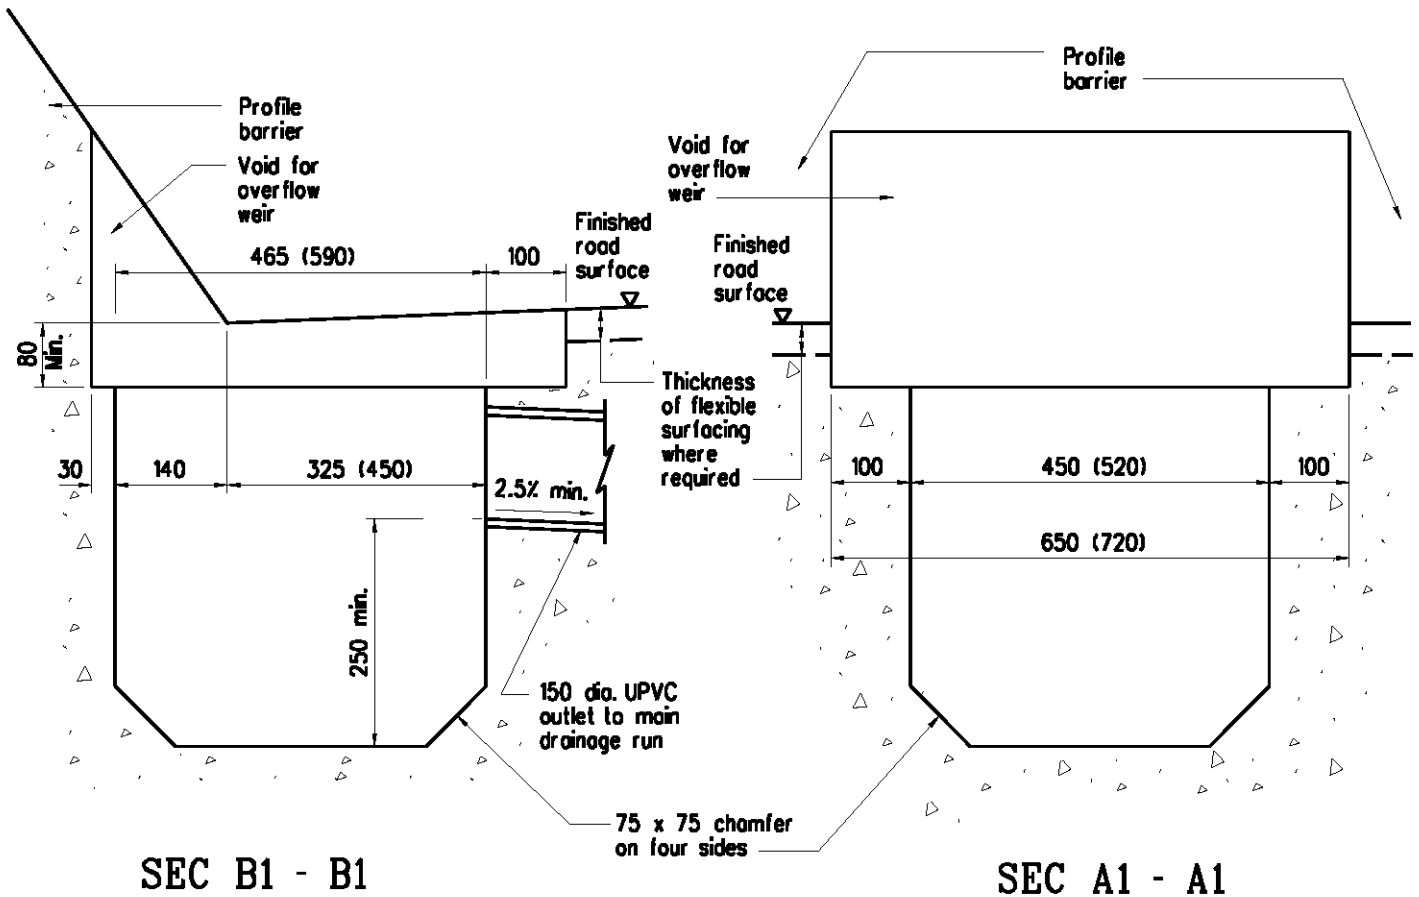

SEC B1 - B1

SEC A1 - A1

**Notes**

1. Dimensions in brackets are for cases where GA1-450 gullies and PR-450 weirs are used; GA2-325 and PR-325 are used otherwise.
2. Dimensions are in millimetres.

	Former drg. no. H3007A with general revision		June 94
REF.	REVISION	SIGNATURE	DATE

TYPICAL GULLY  
 INSTALLATION FOR  
 HIGHWAY STRUCTURES  
 ( SHEET 1 OF 2 )

HIGHWAYS DEPARTMENT

REFERENCE	DRAWING No.	CAD
SCALE	H 3111	
1 : 10		