


## VERTICAL WALL

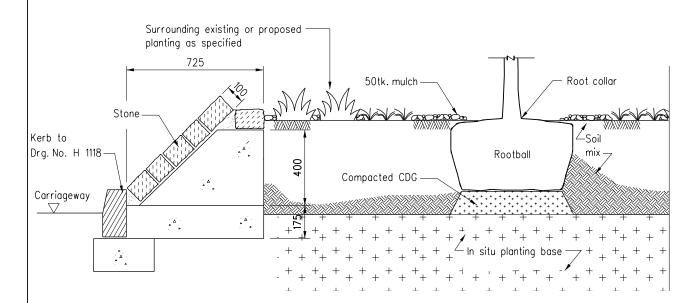

## SLOPING WALL

## Notes:

- 1. All dimensions are in millimetres.
- 2. Stones to be specified in accordance with G.S. clause 24.192.
- 3. Landscape Unit/HyD should be consulted on stone facing pattern & planting species.
- 4. Where dwarf walls are dedicated for toe wall planting adjoining slopes, Landscape Unit/HyD should be consulted on the interface details.
- 5. As an alternative to dwarf wall planter, kerb planter (H5138) should also be considered to suit site condition.
- 6. All concrete to be grade 30/20.

	С	Soft landscape graphic and planting detail revised	Original signed	Aug 17
	В	Note 2 reference to the G.S. updated	-	Apr 10
	А	General revision	_	May 97
		Former Drg. No. H5002/1 with general revision	_	Jun 94
	REF.	REVISION	SIGNATURE	DATE

## DWARF WALLS - STONE

REFERENCE	DRAWING No.	CAD
	11 51000	
SCALE 1:20	Н 5103С	
1 · 20		

HIGHWAYS DEPARTMENT