


Notes :

1. All dimensions are in millimetres.
2. For roadside tree planting, priority should be given to kerb planter. The kerb planter should be as wide and as long as practicable and as appropriate, and may be punctuated by paving.
3. Reference should be made to dimensions as stipulated in DEVB TC(W) No. 2/2012 - Allocation of Space for Quality Greening on Roads or prevailing version.
4. In general, tree pit or small isolated raised planter should be avoided for roadside tree planting in new development area.
5. Existing tree pits should be enlarged and joined together to form a kerb planter wherever practicable.
6. Minimum soil depth for tree planting should be referred to prevailing technical circulars and guidelines promulgated by DEVB.
7. Sub-soil drainage should be duly considered and liaison with the relevant maintenance department should be taken during planning and construction stages as appropriate.
8. Reference should be made to DEVB's proper planting practices and relevant planting guidelines.

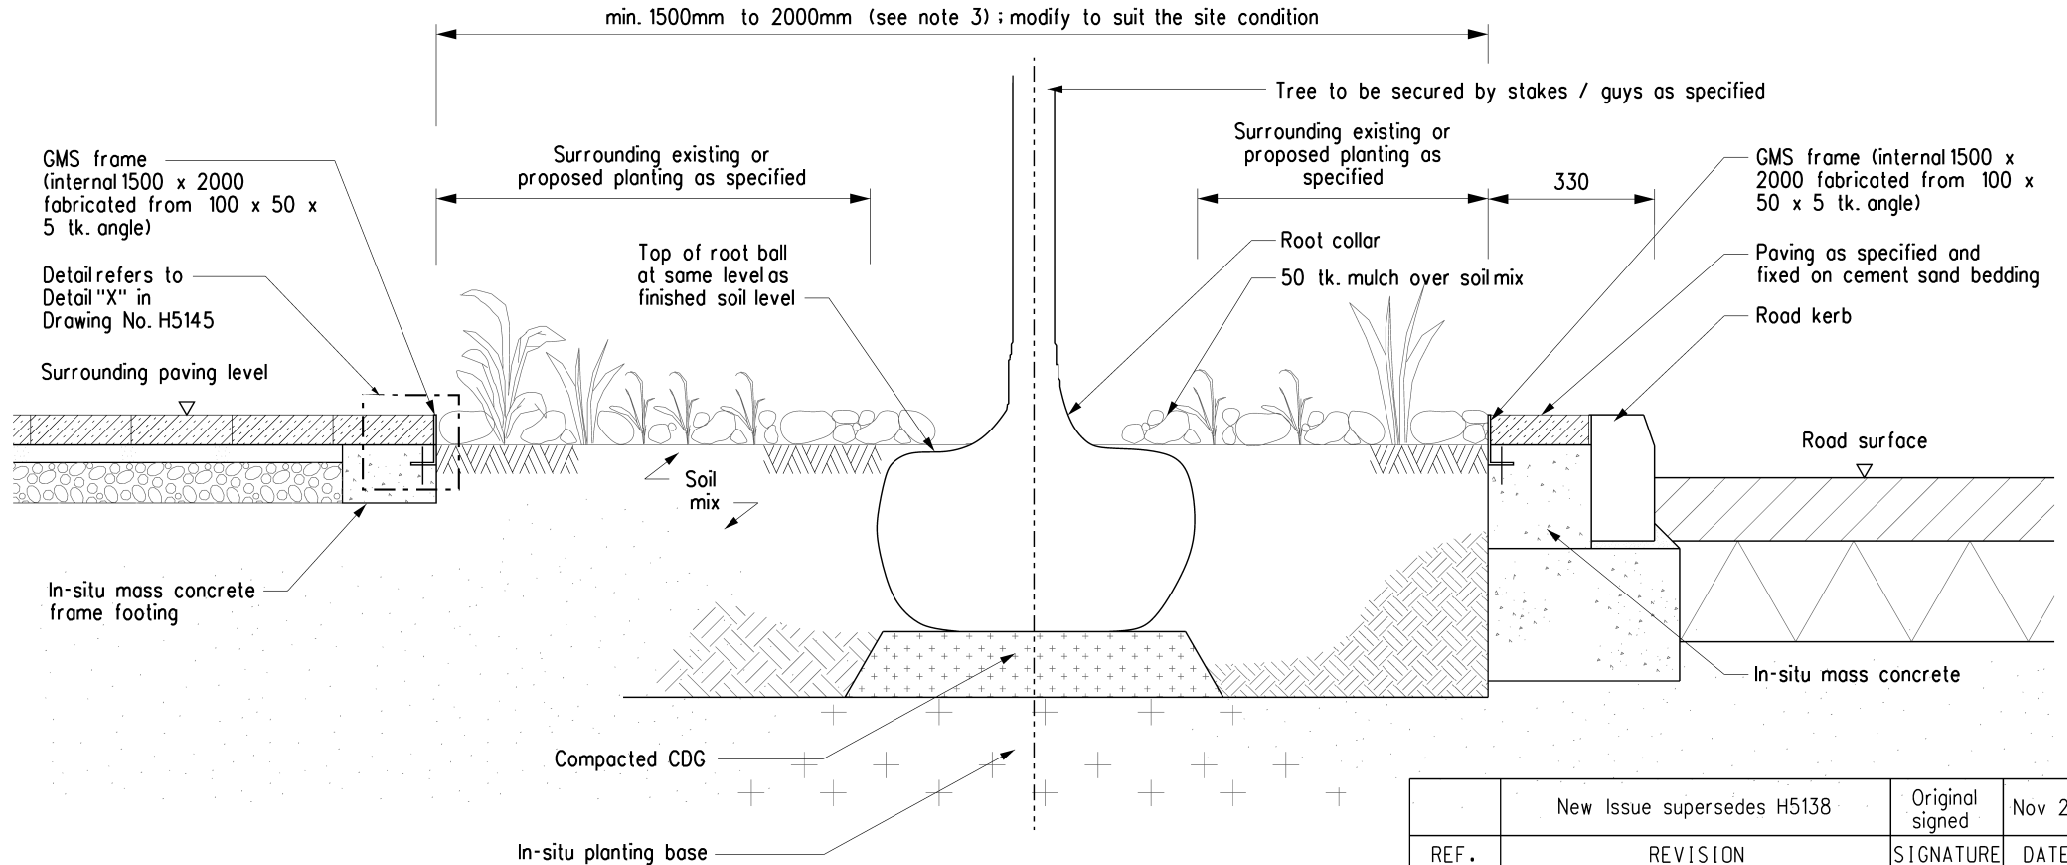

	New Issue supersedes H5138	Original signed	Nov 20
REF.	REVISION	SIGNATURE	DATE

KERB PLANTER

HIGHWAYS DEPARTMENT		
REFERENCE	DRAWING No.	CAD
SCALE	H 5146	
	1 : 15	