



See note 8

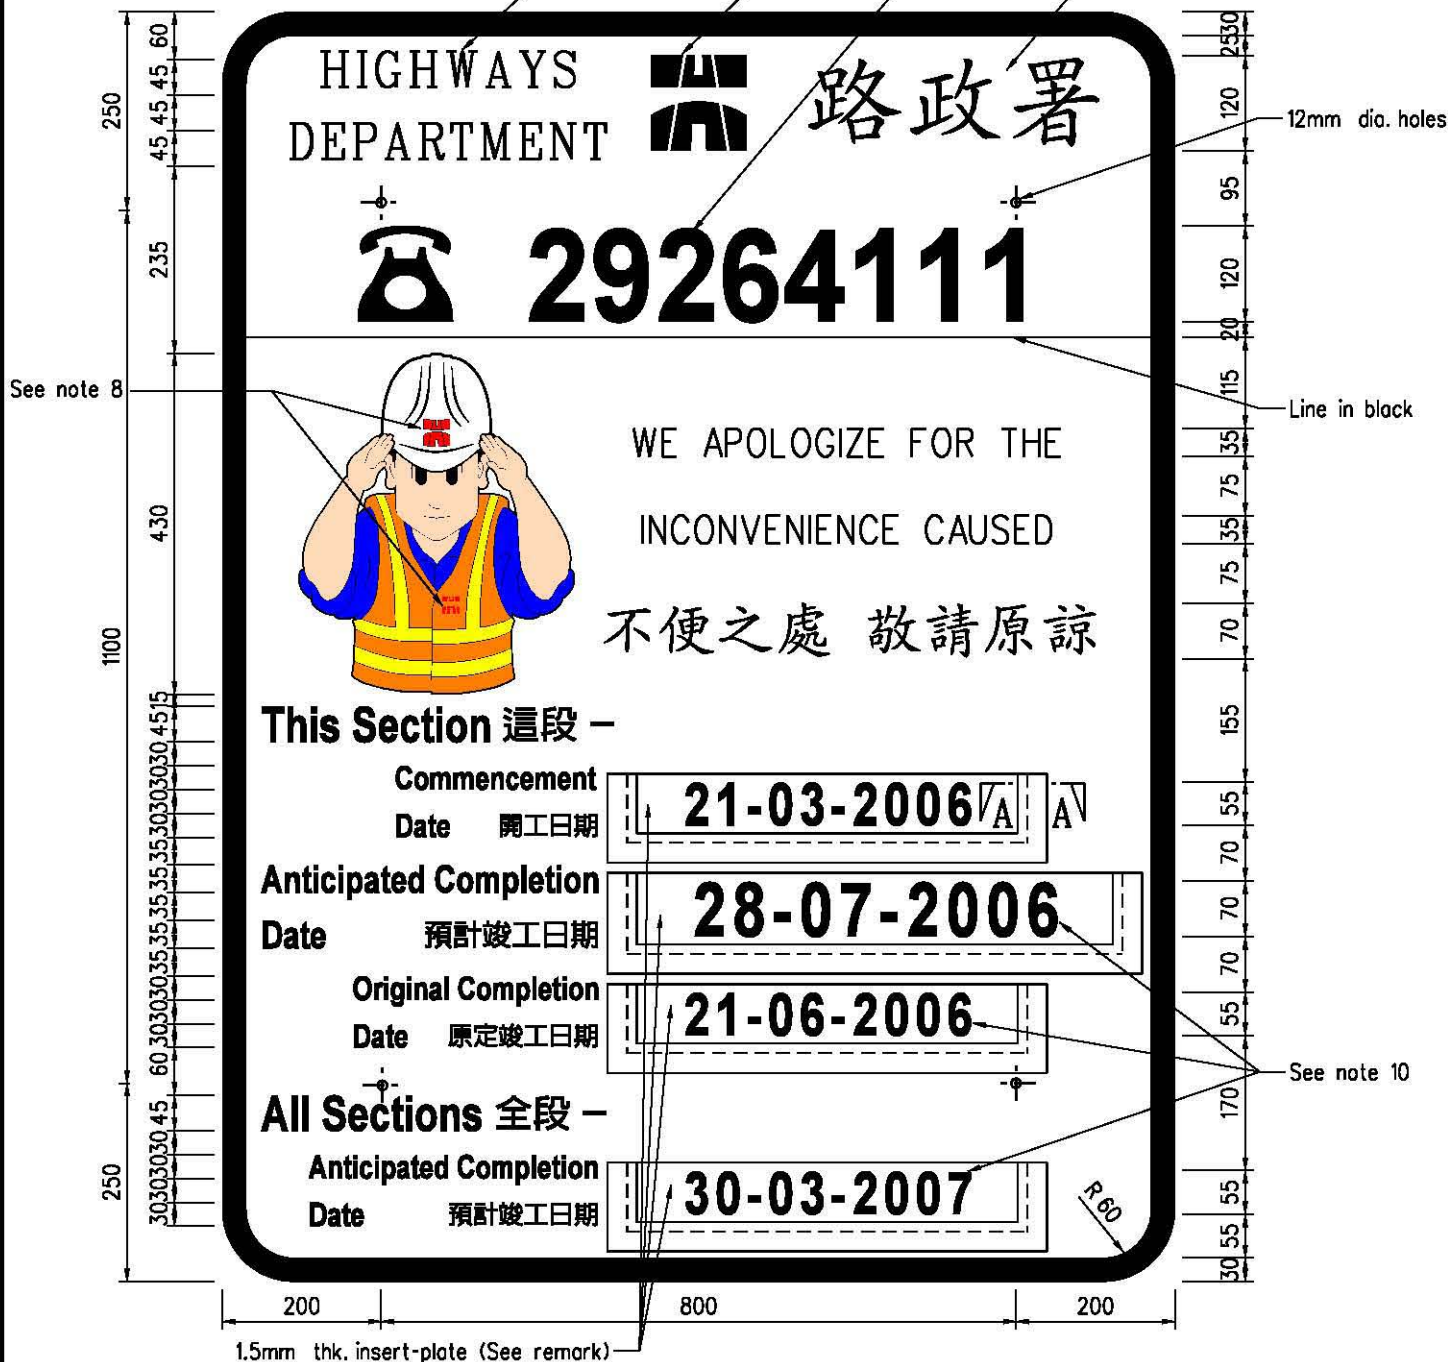

TYPE 'B' PUBLICITY BOARD FOR MOTORISTS

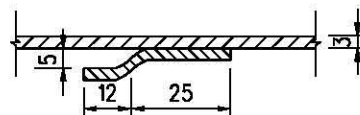

SECTION A-A

1:2

Note:

Refer to Note 1 to Note 10 and Note 17 to Note 20 on Drawing Nos. H 6146 and H 6147 respectively.

Remark:

The information given in the insert-plate is for illustration only. Appropriate details shall be entered for each individual job.

B	General revision, drawing title and note revised.		Jan 07
A	General revision		Aug 03
	Former Drg. No. H6132D with general revision		Nov 02
REF.	REVISION	SIGNATURE	DATE

**PUBLICITY BOARD
(SHEET 6 OF 6)**

HIGHWAYS DEPARTMENT

REFERENCE

DRAWING No.

CAD

SCALE

1 : 10 or
as shown

H 6149B