


(SEE DRAWING No. HLSDSGE01-GS0006)

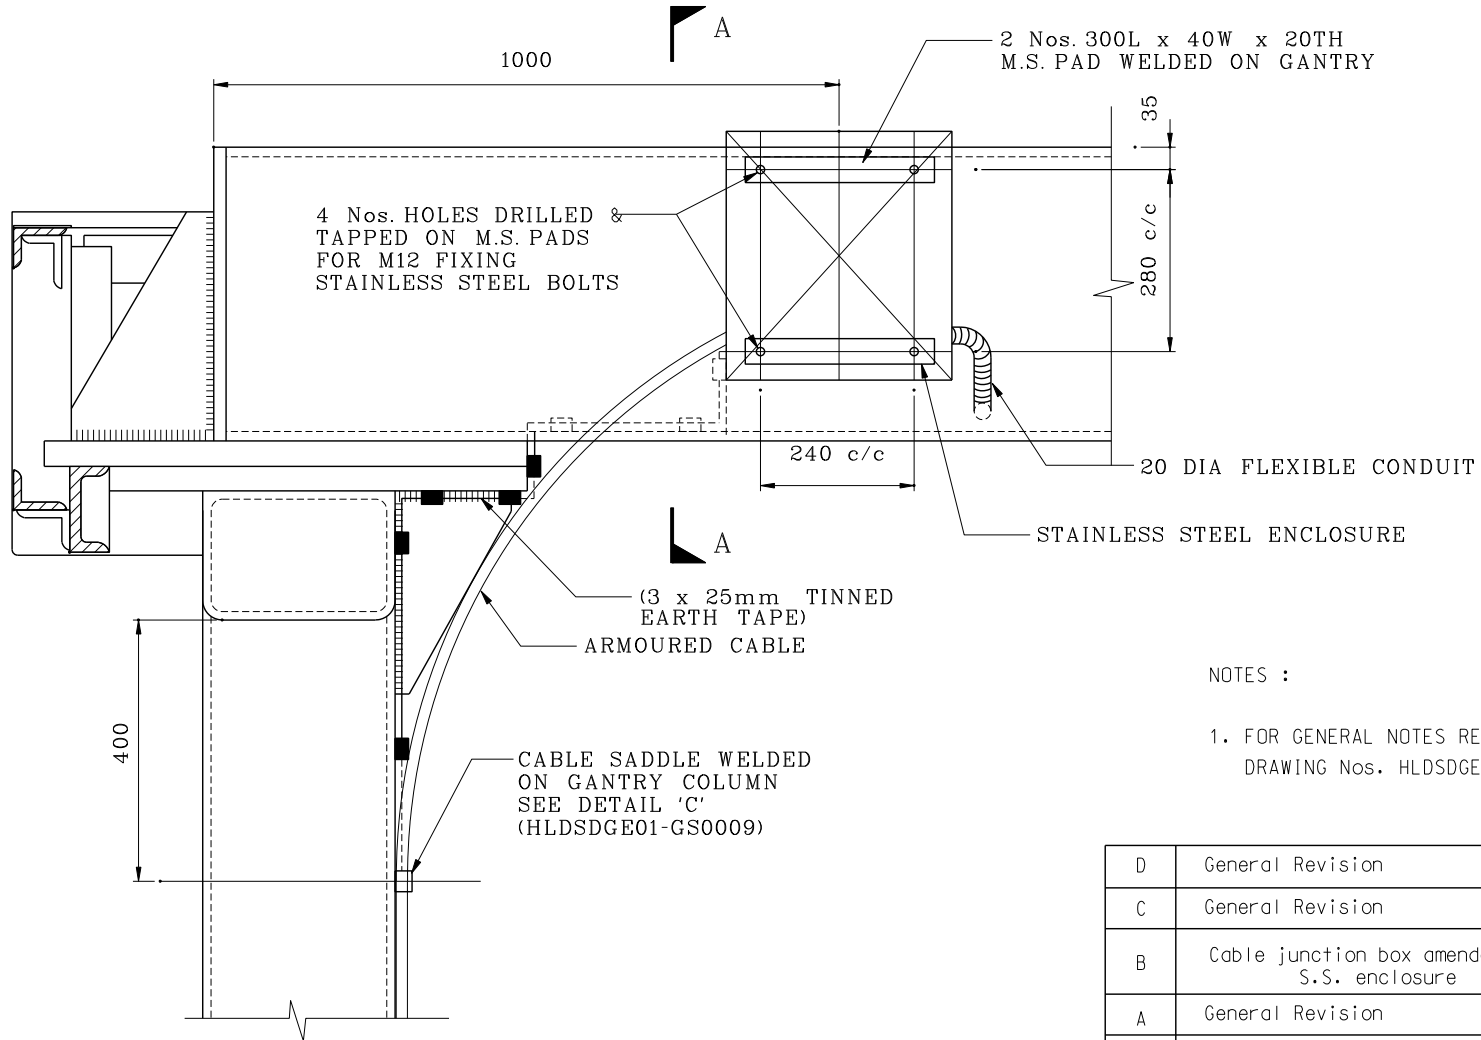

NOTES :

- FOR GENERAL NOTES REFER TO DRAWING Nos. HLSDSGE01-GS0001 TO GS0002

REF.	REVISION	SIGNATURE	DATE
D	General Revision		Aug 14
C	General Revision		Mar 07
B	Cable junction box amended to S.S. enclosure		Mar 06
A	General Revision		Jul 05
	Former Drg. No. LSD2000-GS0005 with general revision		Dec 01

GANTRY SIGN LIGHTING INSTALLATION-
STAINLESS STEEL WIRING JUNCTION BOX
FIXING DETAIL- DETAIL 'A' (SHEET 3 OF 10)

HIGHWAYS DEPARTMENT
LIGHTING DIVISION

REFERENCE	DRAWING No.	CAD
SCALE	HLSDSGE01-GS0005D	
N.T.S.		