




SECTION A-A
SCALE 1:20

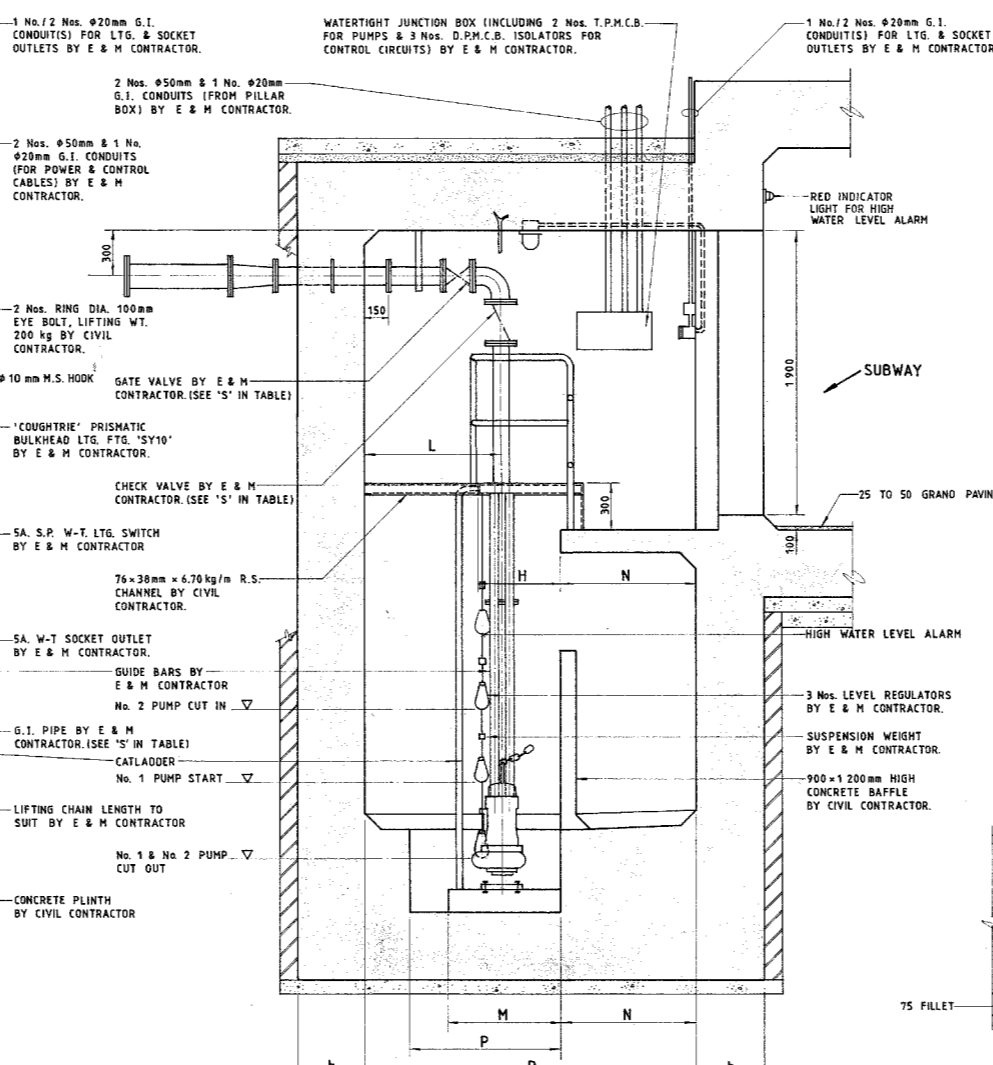

SECTION B-B
SCALE 1:20

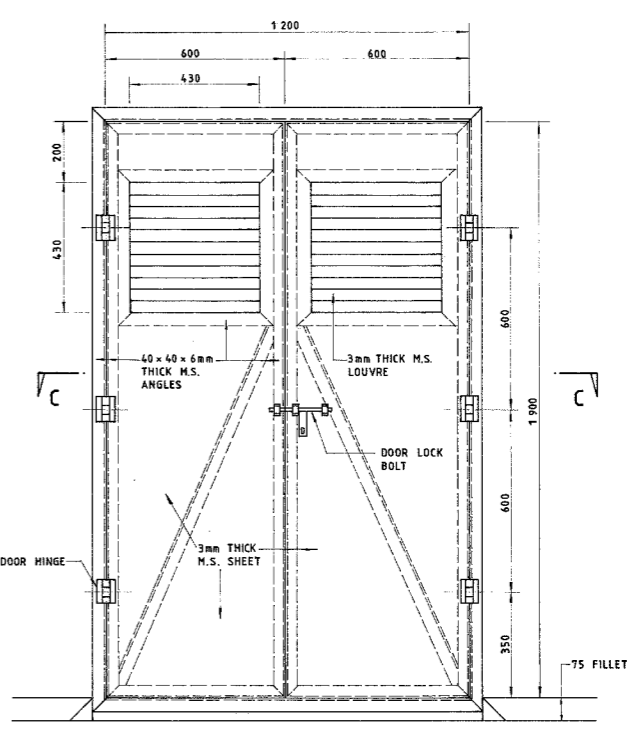


ELEVATION

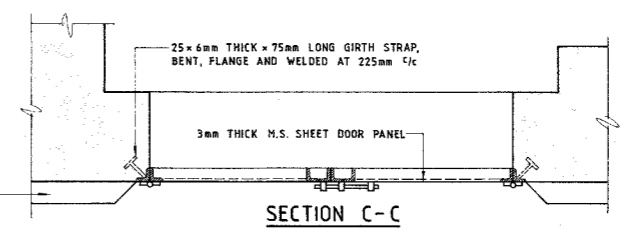


SECTION C-C


DETAIL OF PUMP HOUSE DOOR
SCALE 1:10

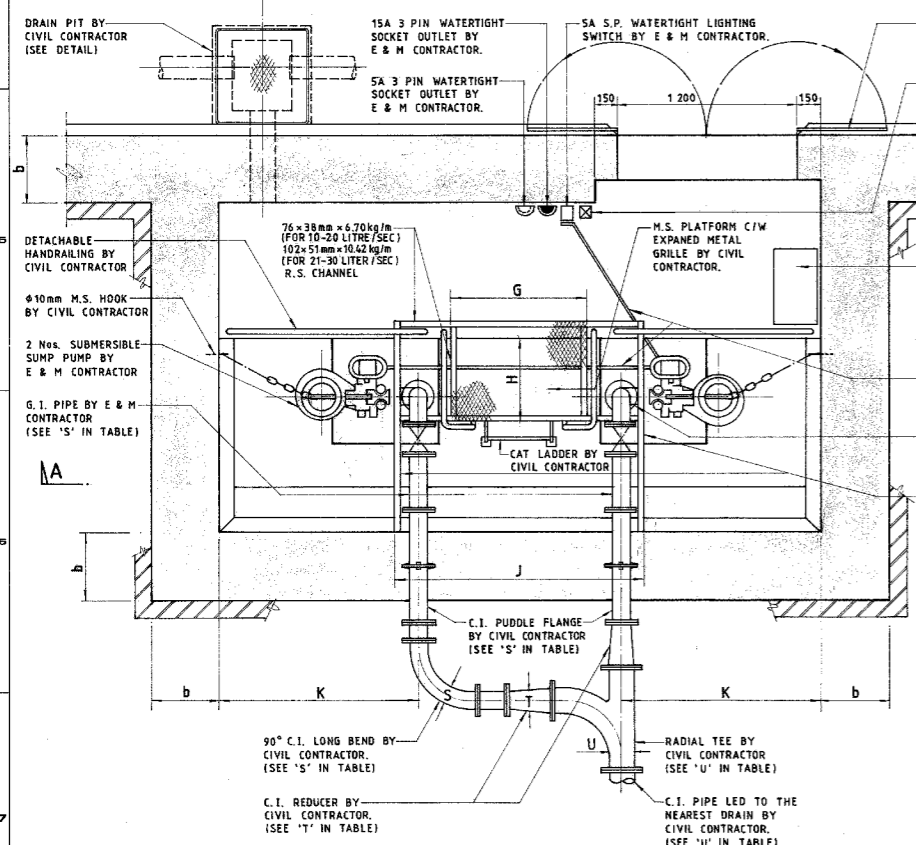

SECTIONAL PLAN
SCALE 1:20

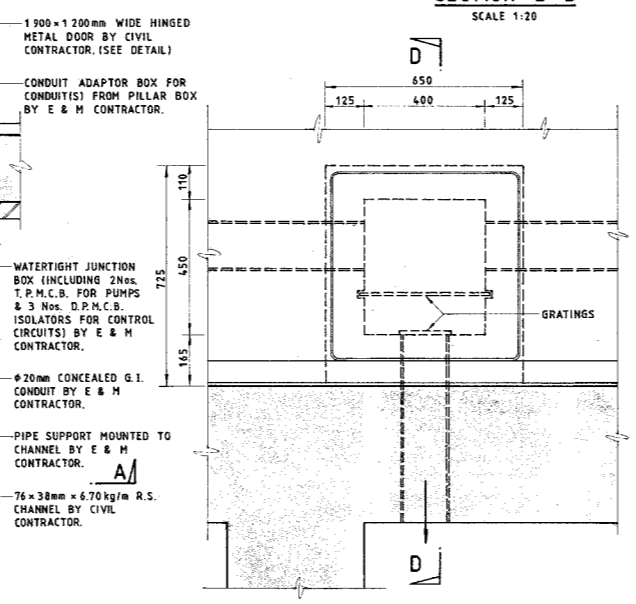

PLAN

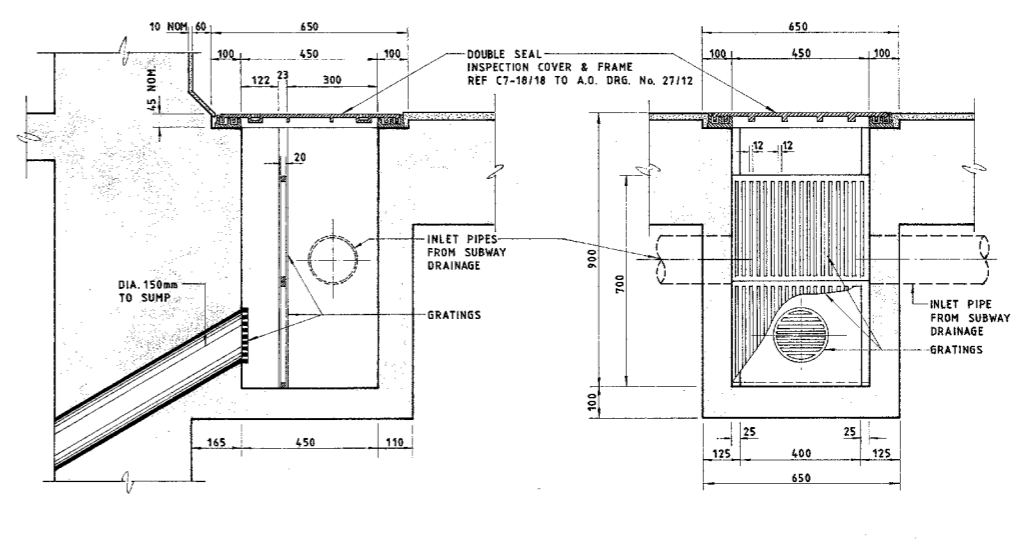

SECTION D-D

SECTION E-E

DETAIL OF DRAIN PIT
SCALE 1:10

SUMP PUMP CAPACITY	A	B	C	D	E	F	G	H	J	K	L	M	N	P	R	S	T	U
10 LITRE/SEC OR BELOW	3 500	700	700	950	600	500	1 300	250	1 300	1 250	700	700	900	1 000	2 000	480	480/100	4100
11-20 LITRE/SEC.	4 000	750	700	1 000	750	550	900	550	1 630	1 350	900	700	900	1 000	2 200	4100	4100/150	4150
21-30 LITRE/SEC.	4 000	700	800	1 000	680	550	900	900	1 690	1 350	1 350	800	1 000	1 200	2 800	4150	4150/200	4200

NOTES:
1. ALL DIMENSIONS ARE IN MILLIMETRES.
2. THIS DRAWING IS BASED ON EM (A0) 14630, 14630/1 AND 14630/2.

GENERAL REVISION		
no.	date	description

REVISION	
name	date

contract no.
file no.
project no.
contract

drawing title
**STANDARD SUBWAY
PUMP HOUSE
SHEET 1 OF 2**

drawing no. **S SD/49c** scale **AS SHOWN**

office
STRUCTURES DIVISION

HIGHWAYS DEPARTMENT 路政署
HONG KONG 香港