

ELEVATION CROSS SECTION
REFERENCE DIAGRAM

RESORT FINISHED GRADE


ORIGINAL FORMATION LEVEL 6.5 - 8.5 MPD

1m BELOW ORIGINAL FORMATION

5 MPD

4 MPD

3 MPD

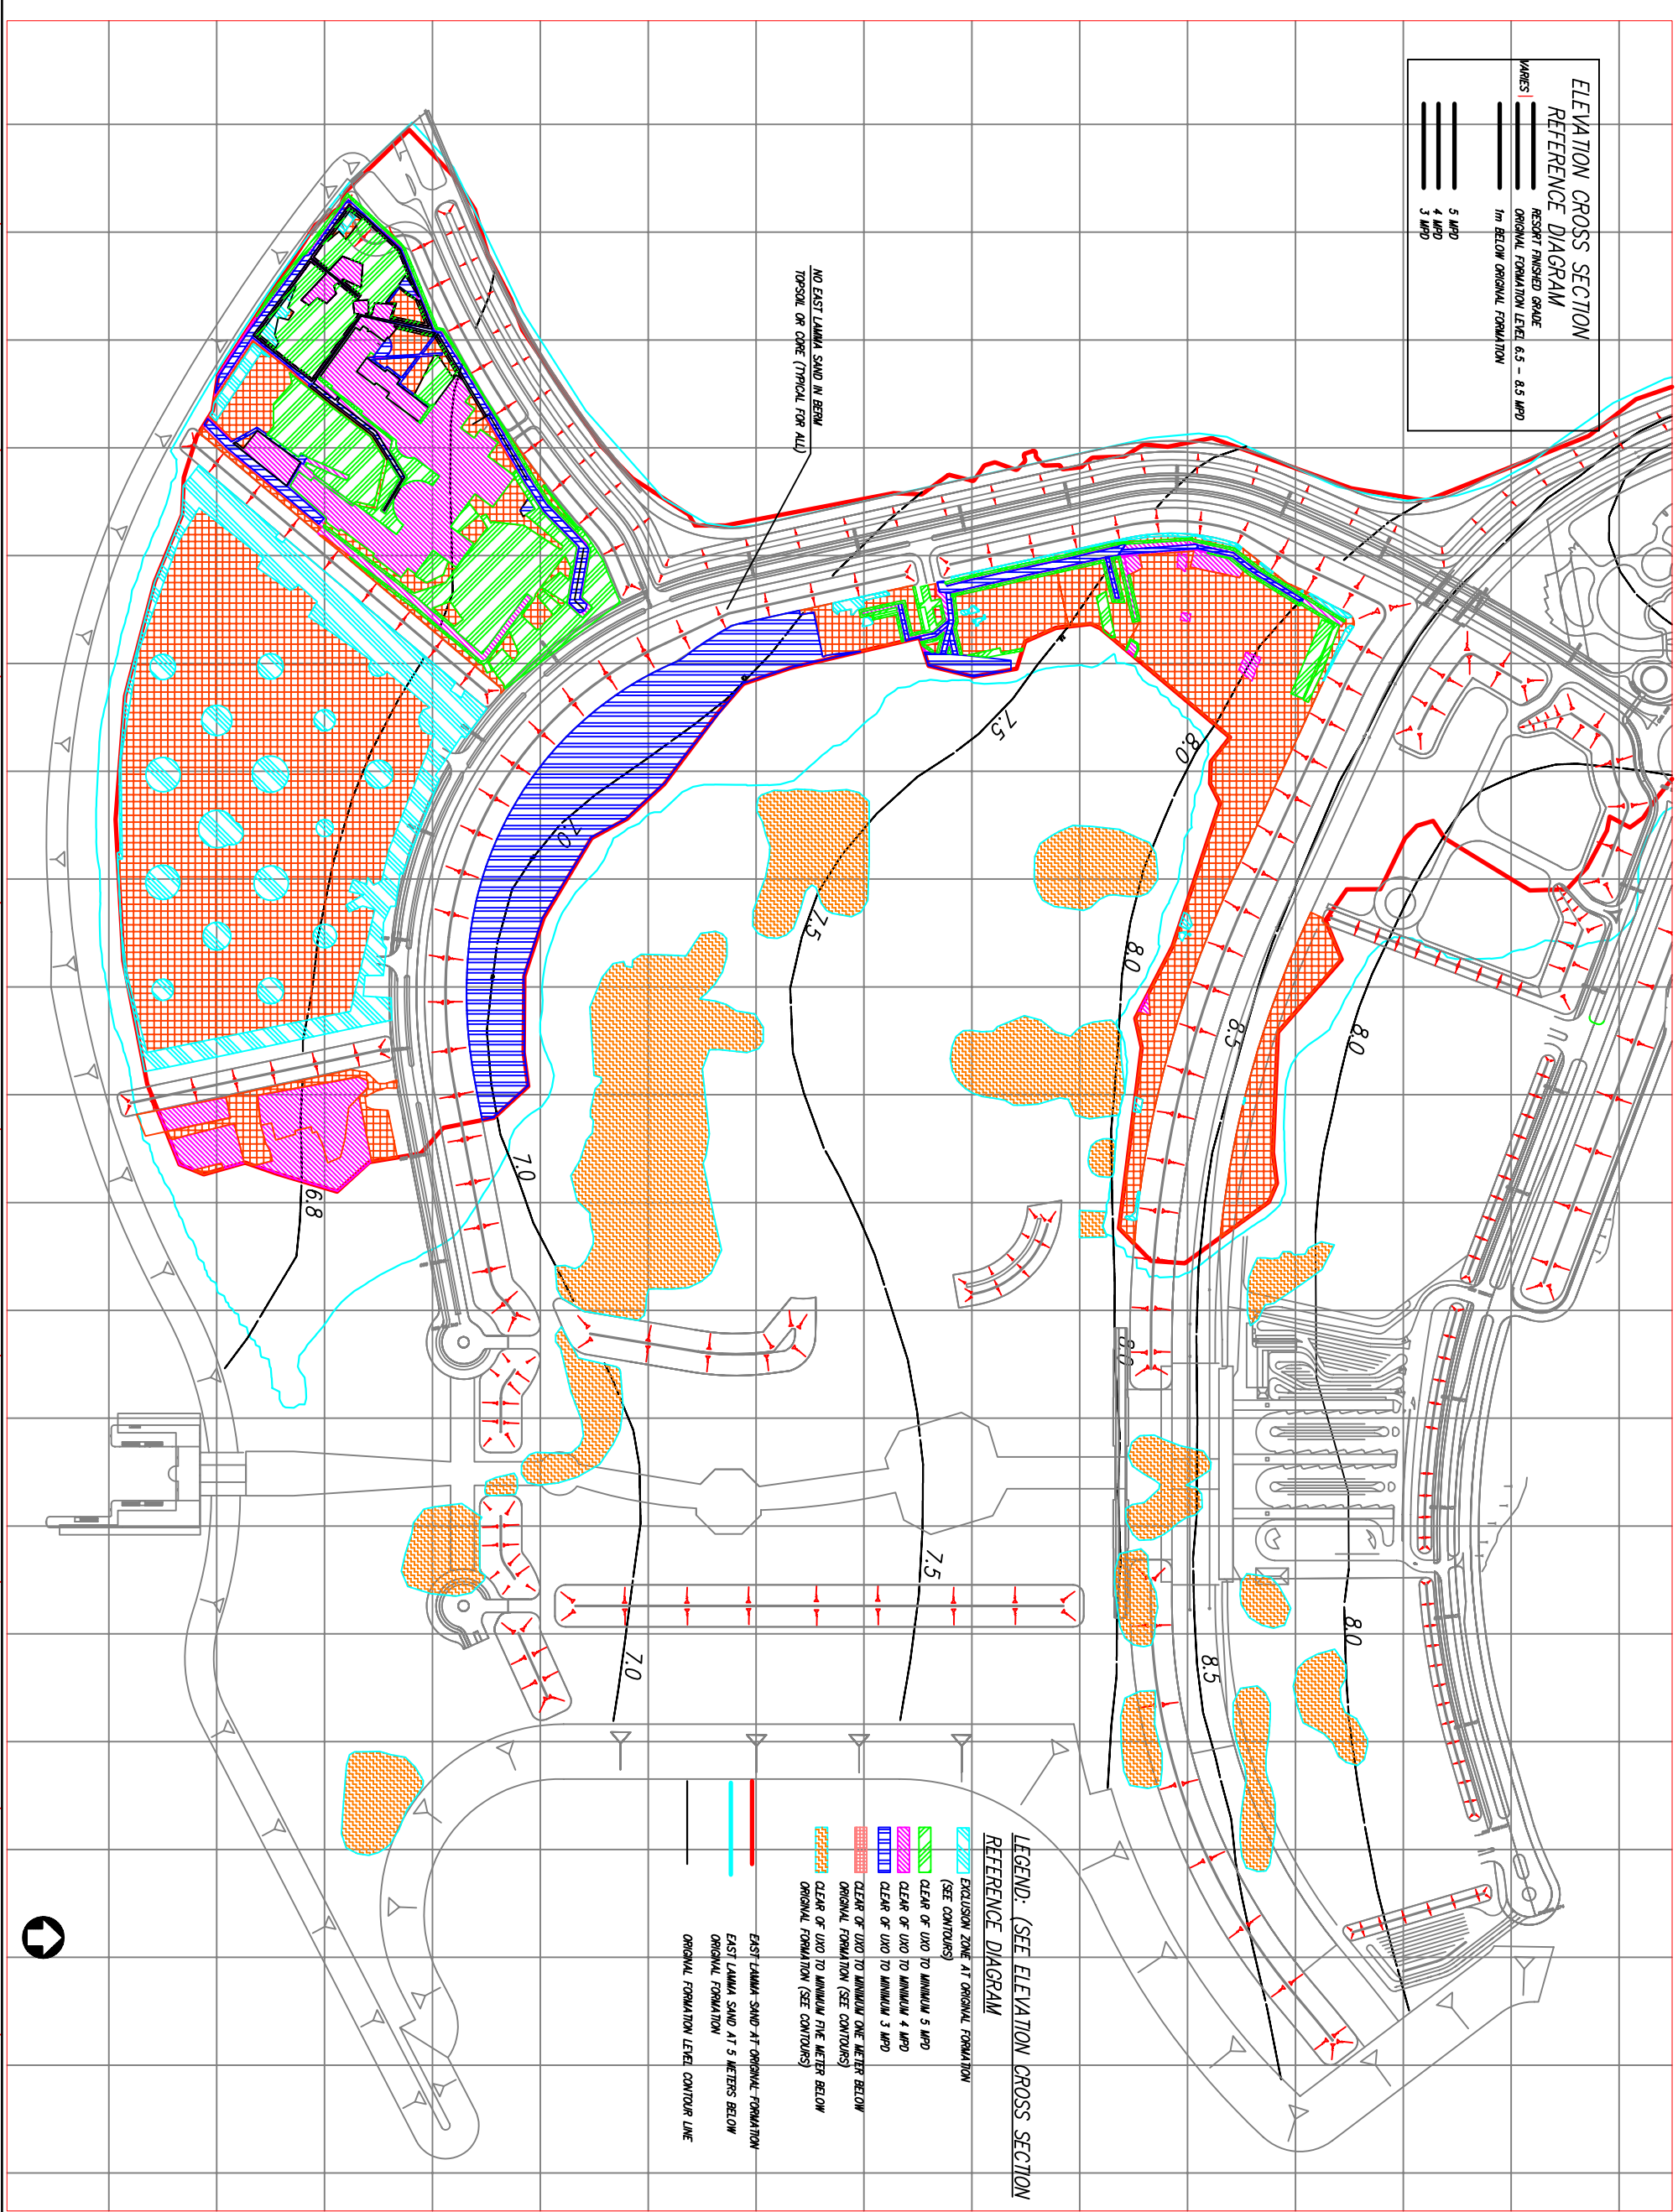

NO EAST LAMPA SAND IN BERM
TOPSOIL OR CORE (TYPICAL FOR ALL)

LEGEND: (SEE ELEVATION CROSS SECTION
REFERENCE DIAGRAM)

EXCLUSION ZONE AT ORIGINAL FORMATION
(SEE CONTOURS)

CLEAR OF UTD TO MINIMUM 5 MPD

CLEAR OF UTD TO MINIMUM 4 MPD

CLEAR OF UTD TO MINIMUM 3 MPD

CLEAR OF UTD TO MINIMUM ONE METER BELOW
ORIGINAL FORMATION (SEE CONTOURS)

CLEAR OF UTD TO MINIMUM FIVE METER BELOW
ORIGINAL FORMATION (SEE CONTOURS)

EAST LAMPA SAND AT ORIGINAL FORMATION
EAST LAMPA SAND AT 5 METERS BELOW
ORIGINAL FORMATION

ORIGINAL FORMATION LEVEL CONTOUR LINE

ATTACHMENT A-1

PROJECT AREA:
HONG KONG DISNEYLAND

UNIT NAME:
SITE INFRASTRUCTURE

SHEET TITLE:
UXO REMEDIATION PLAN

PROJECT DESIGNED FOR:



KEY PERSONS AND APPROVALS

ART HENDERSON
ART HENDERSON LEAD

BRAY
BRAY

ART HENDERSON
ART HENDERSON

ART HENDERSON
ART HENDERSON

DATE: 01 JAN 05

REF: HDLUX0101A



100, 200, 300, 400, 500, 600, 700, 800, 900, 1000

(010) 644-0900

NOTICES:

THE DATA IN THIS DOCUMENT INCORPORATE PROPRIETARY RIGHTS OF WALT DISNEY IMAGINEERING, 1401 FLOWER STREET, GLENDALE, CALIFORNIA 91201-2002. ANY PARTY ACCEPTING THIS DOCUMENT DOES SO IN CONFERENCE AND AGREES THAT IT SHALL NOT BE REPRODUCED, IN WHOLE OR IN PART, NOR DISCLOSED TO OTHERS, WITHOUT THE WRITTEN CONSENT OF WALT DISNEY IMAGINEERING.

CONTRACTOR SHALL VERIFY ALL CONDITIONS ON JOB SITE & NOTIFY THE OWNER OF ANY VIOLATIONS FROM IMAGINEERING SHOWN ON THESE DRAWINGS BEFORE PROCEEDING WITH ANY CONSTRUCTION.

DATE

ISSUED FOR

DATE

DESCRIPTION OF REVISIONS