


POLE SOCKET FOR 4m, 5.1m, 8m & 10m COLUMN

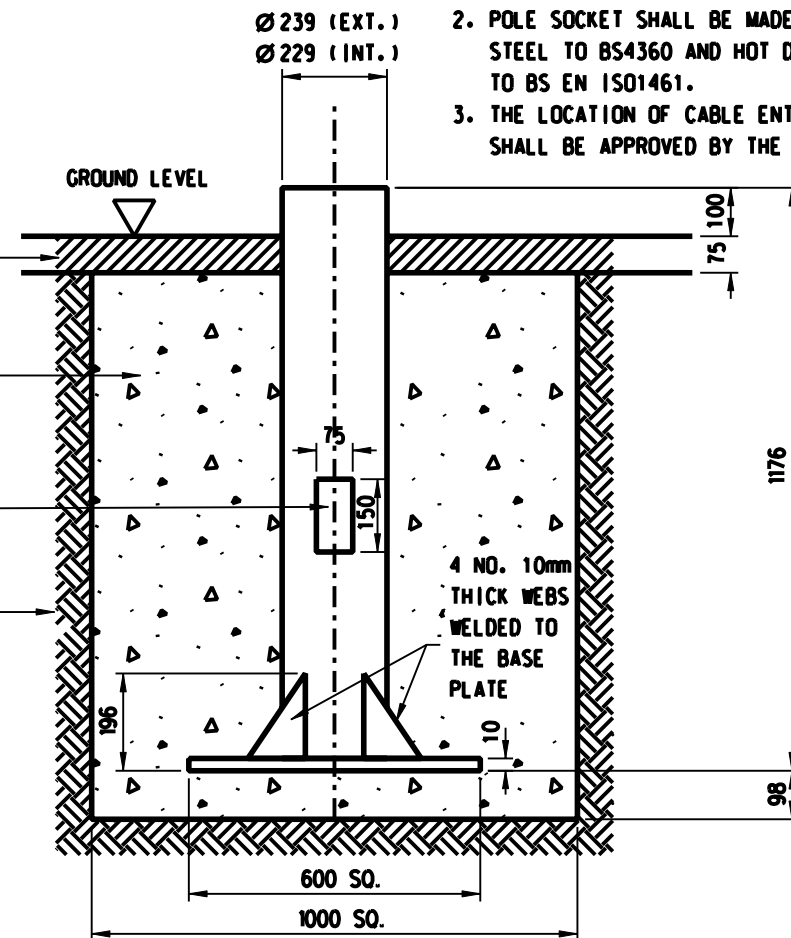

POLE SOCKET FOR 12m COLUMN

NOTES:

1. ALL DIMENSIONS ARE IN MILLIMETRES.
2. POLE SOCKET SHALL BE MADE OF GRADE 43 STEEL TO BS4360 AND HOT DIP GALVANISED TO BS EN ISO1461.
3. THE LOCATION OF CABLE ENTRY SLOTS SHALL BE APPROVED BY THE ENGINEER.

C	Dimensions revised		Feb 06
B	Former Drg. No. LDSDGE01-CL0003A with general revision		Jul 05
A	General revision		Jun 05
	Former Drg. No. LDSD2000-CL0003 with general revision		Dec 01
REF.	REVISION	SIGNATURE	DATE

DETAILS OF POLE SOCKET FOUNDATION

HIGHWAYS DEPARTMENT LIGHTING DIVISION

REFERENCE	DRAWING No.	CAD
SCALE N.T.S.	HLSDGE01-CL0003C	