


TYPICAL DUCT CROSSING
(CARRIAGEWAY OR RUN-IN)

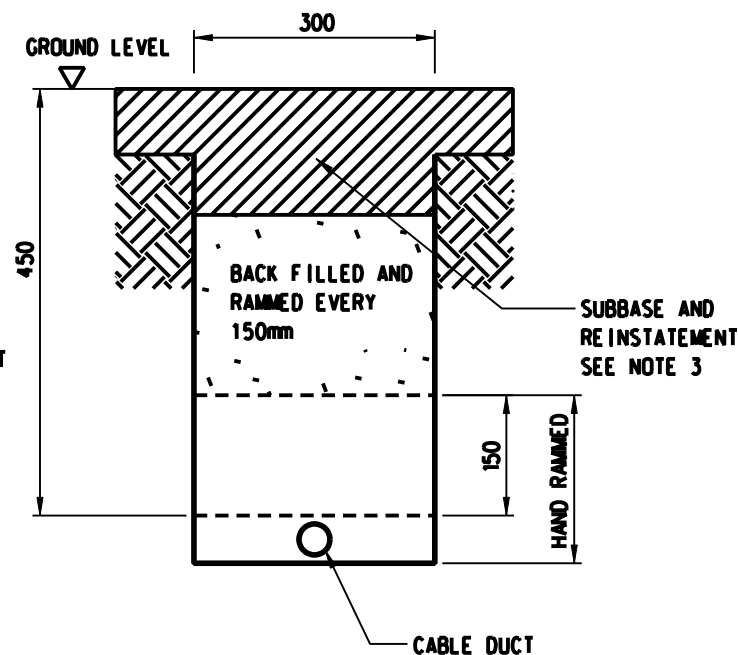

TYPICAL CABLE TRENCH
(FOOTPATH)

NOTES:

1. ALL DIMENSIONS ARE IN MILLIMETRES.
2. ALL PCV/G.I. JOINTS MUST BE SECURELY CEMENTED TO PREVENT INGRESS OF WATER.
3. FOR TEMPORARY AND PERMANENT REINSTATEMENT OF PAVEMENTS. SEE HIGHWAY STANDARD DRAWINGS NOS. H1123 TO H1131.

B	General revision		Jul 02
A	General revision		Jun 02
	Former Drg. No. LDS2000-CL0033 with general revision		Dec 01
REF.	REVISION	SIGNATURE	DATE

**DETAILS OF CABLE TRENCH
AND DUCT CROSSING**

**HIGHWAYS DEPARTMENT
LIGHTING DIVISION**

REFERENCE	DRAWING No.	CAD
SCALE N.T.S.	LDSDGE01-CL0022B	