




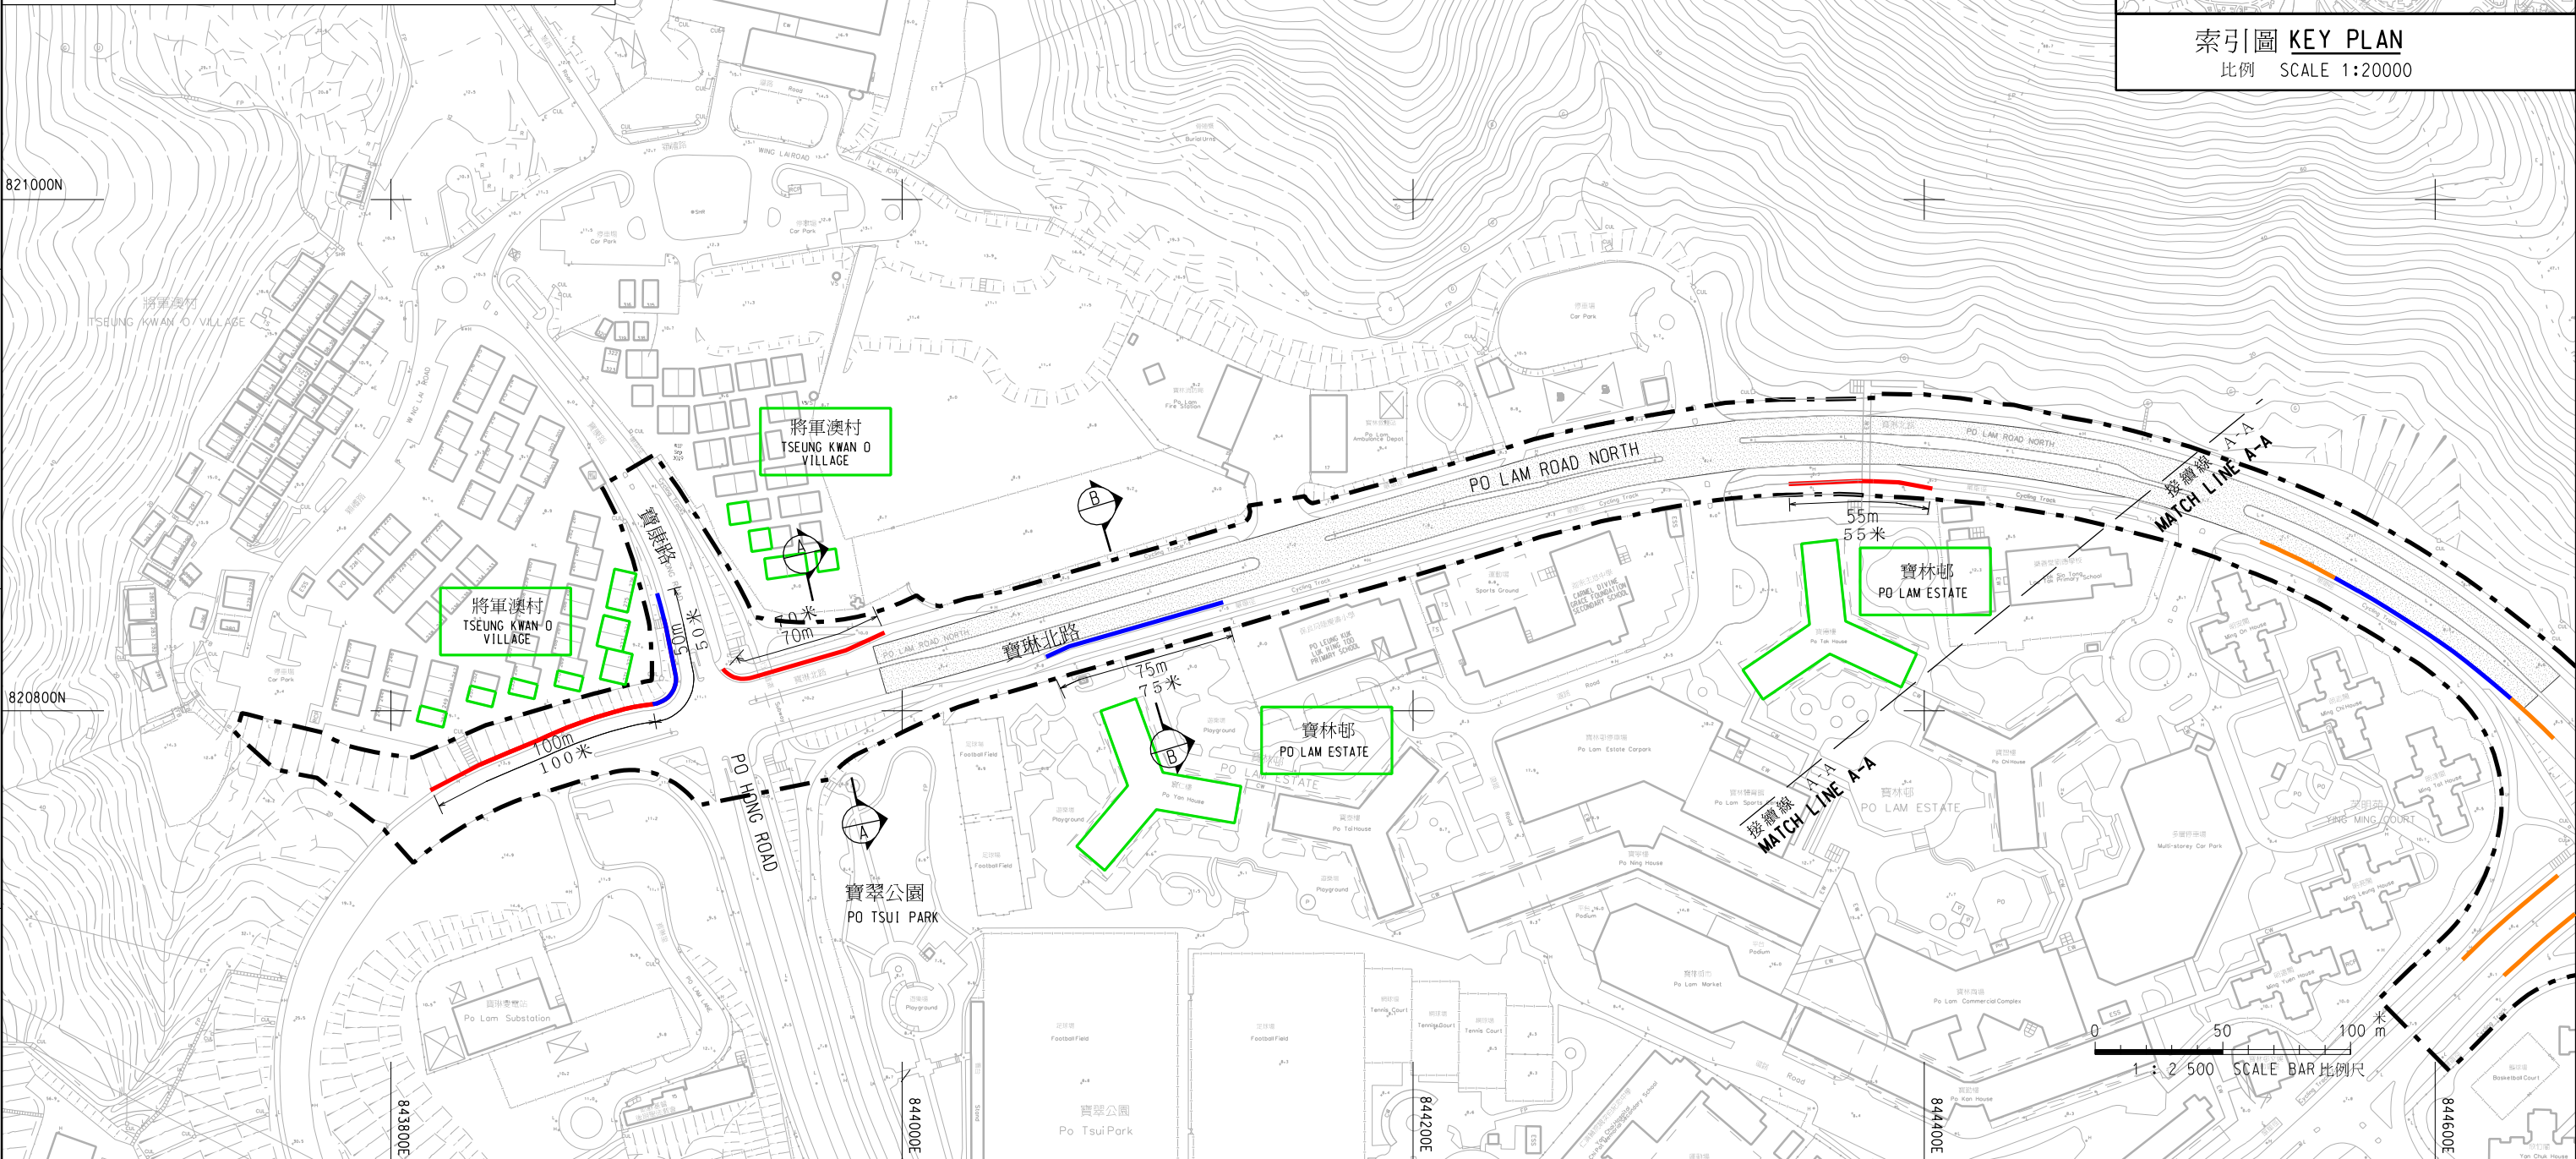
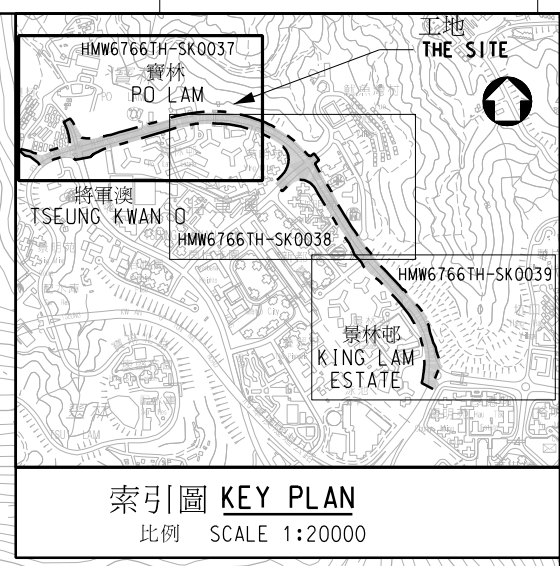
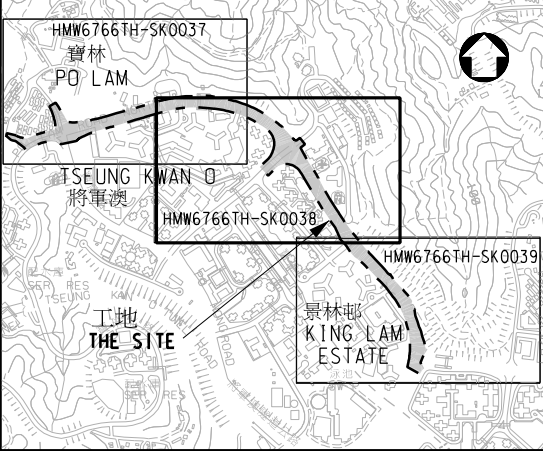
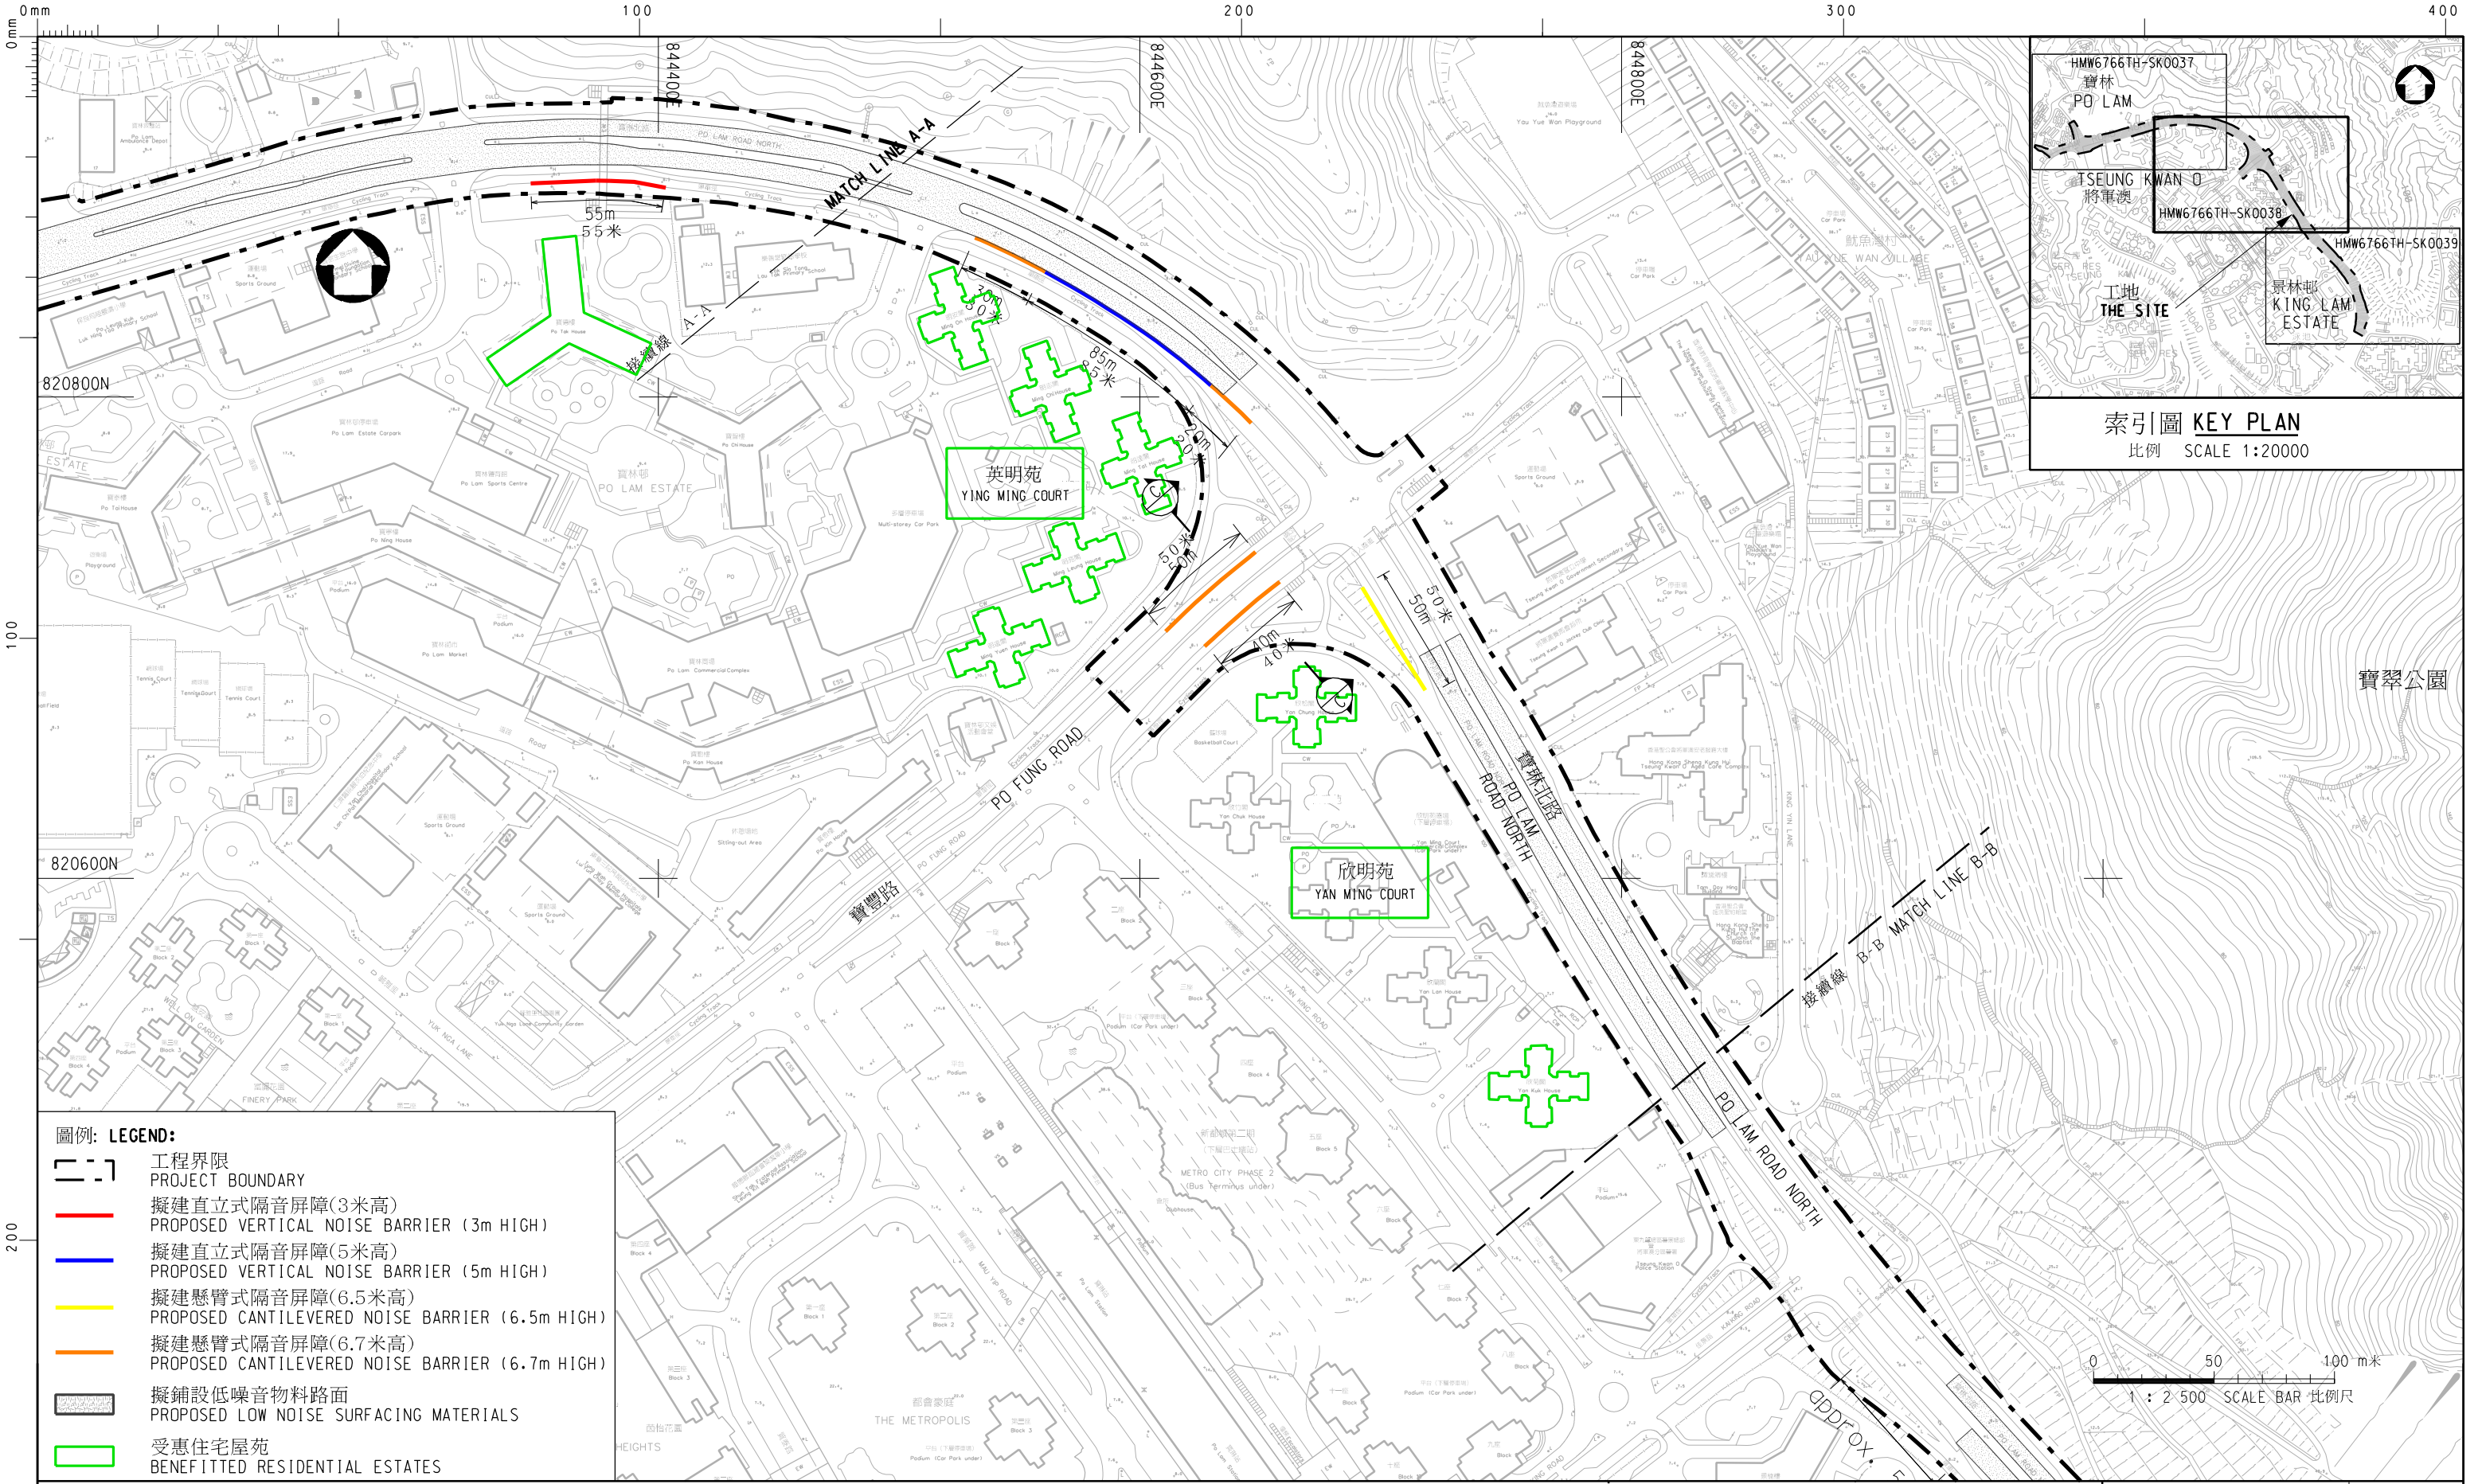


- 圖例: LEGEND:**
-  工程界限
PROJECT BOUNDARY
 -  擬建直立式隔音屏障(3米高)
PROPOSED VERTICAL NOISE BARRIER (3m HIGH)
 -  擬建直立式隔音屏障(5米高)
PROPOSED VERTICAL NOISE BARRIER (5m HIGH)
 -  擬建懸臂式隔音屏障(6.7米高)
PROPOSED CANTILEVERED NOISE BARRIER (6.7m HIGH)
 -  擬鋪設低噪音物料路面
PROPOSED LOW NOISE SURFACING MATERIALS
 -  受惠住宅屋苑
BENEFITTED RESIDENTIAL ESTATES



圖則名稱 drawing title
工務計劃項目第766TH - 寶琳北路加建隔音屏障工程 - 平面圖
(三張圖中的第一張)
PUBLIC WORKS PROGRAMME ITEM NO. 766TH - RETROFITTING OF NOISE BARRIERS ON PO LAM ROAD NORTH - LAYOUT PLAN
(SHEET 1 OF 3)

圖則編號 drawing no.
HMW6766TH-SK0037
比例 scale
1:2500
© 版權所有 COPYRIGHT RESERVED
HIGHWAYS DEPARTMENT HONG KONG 路香港政署



索引圖 KEY PLAN
比例 SCALE 1:20000

- 圖例: LEGEND:**
- 工程界限
PROJECT BOUNDARY
 - 擬建直立式隔音屏障(3米高)
PROPOSED VERTICAL NOISE BARRIER (3m HIGH)
 - 擬建直立式隔音屏障(5米高)
PROPOSED VERTICAL NOISE BARRIER (5m HIGH)
 - 擬建懸臂式隔音屏障(6.5米高)
PROPOSED CANTILEVERED NOISE BARRIER (6.5m HIGH)
 - 擬建懸臂式隔音屏障(6.7米高)
PROPOSED CANTILEVERED NOISE BARRIER (6.7m HIGH)
 - 擬鋪設低噪音物料路面
PROPOSED LOW NOISE SURFACING MATERIALS
 - 受惠住宅屋苑
BENEFITTED RESIDENTIAL ESTATES

圖則名稱 drawing title
工務計劃項目第766TH - 寶琳北路加建隔音屏障工程 - 平面圖
(三張圖中的第二張)


PUBLIC WORKS PROGRAMME ITEM NO. 766TH - RETROFITTING OF NOISE BARRIERS ON PO LAM ROAD NORTH - LAYOUT PLAN
(SHEET 2 OF 3)

圖則編號 drawing no. HMW6766TH-SK0038
比例 scale 1:2500

© 版權所有 COPYRIGHT RESERVED



HIGHWAYS 路香
DEPARTMENT 政港
HONG KONG 署

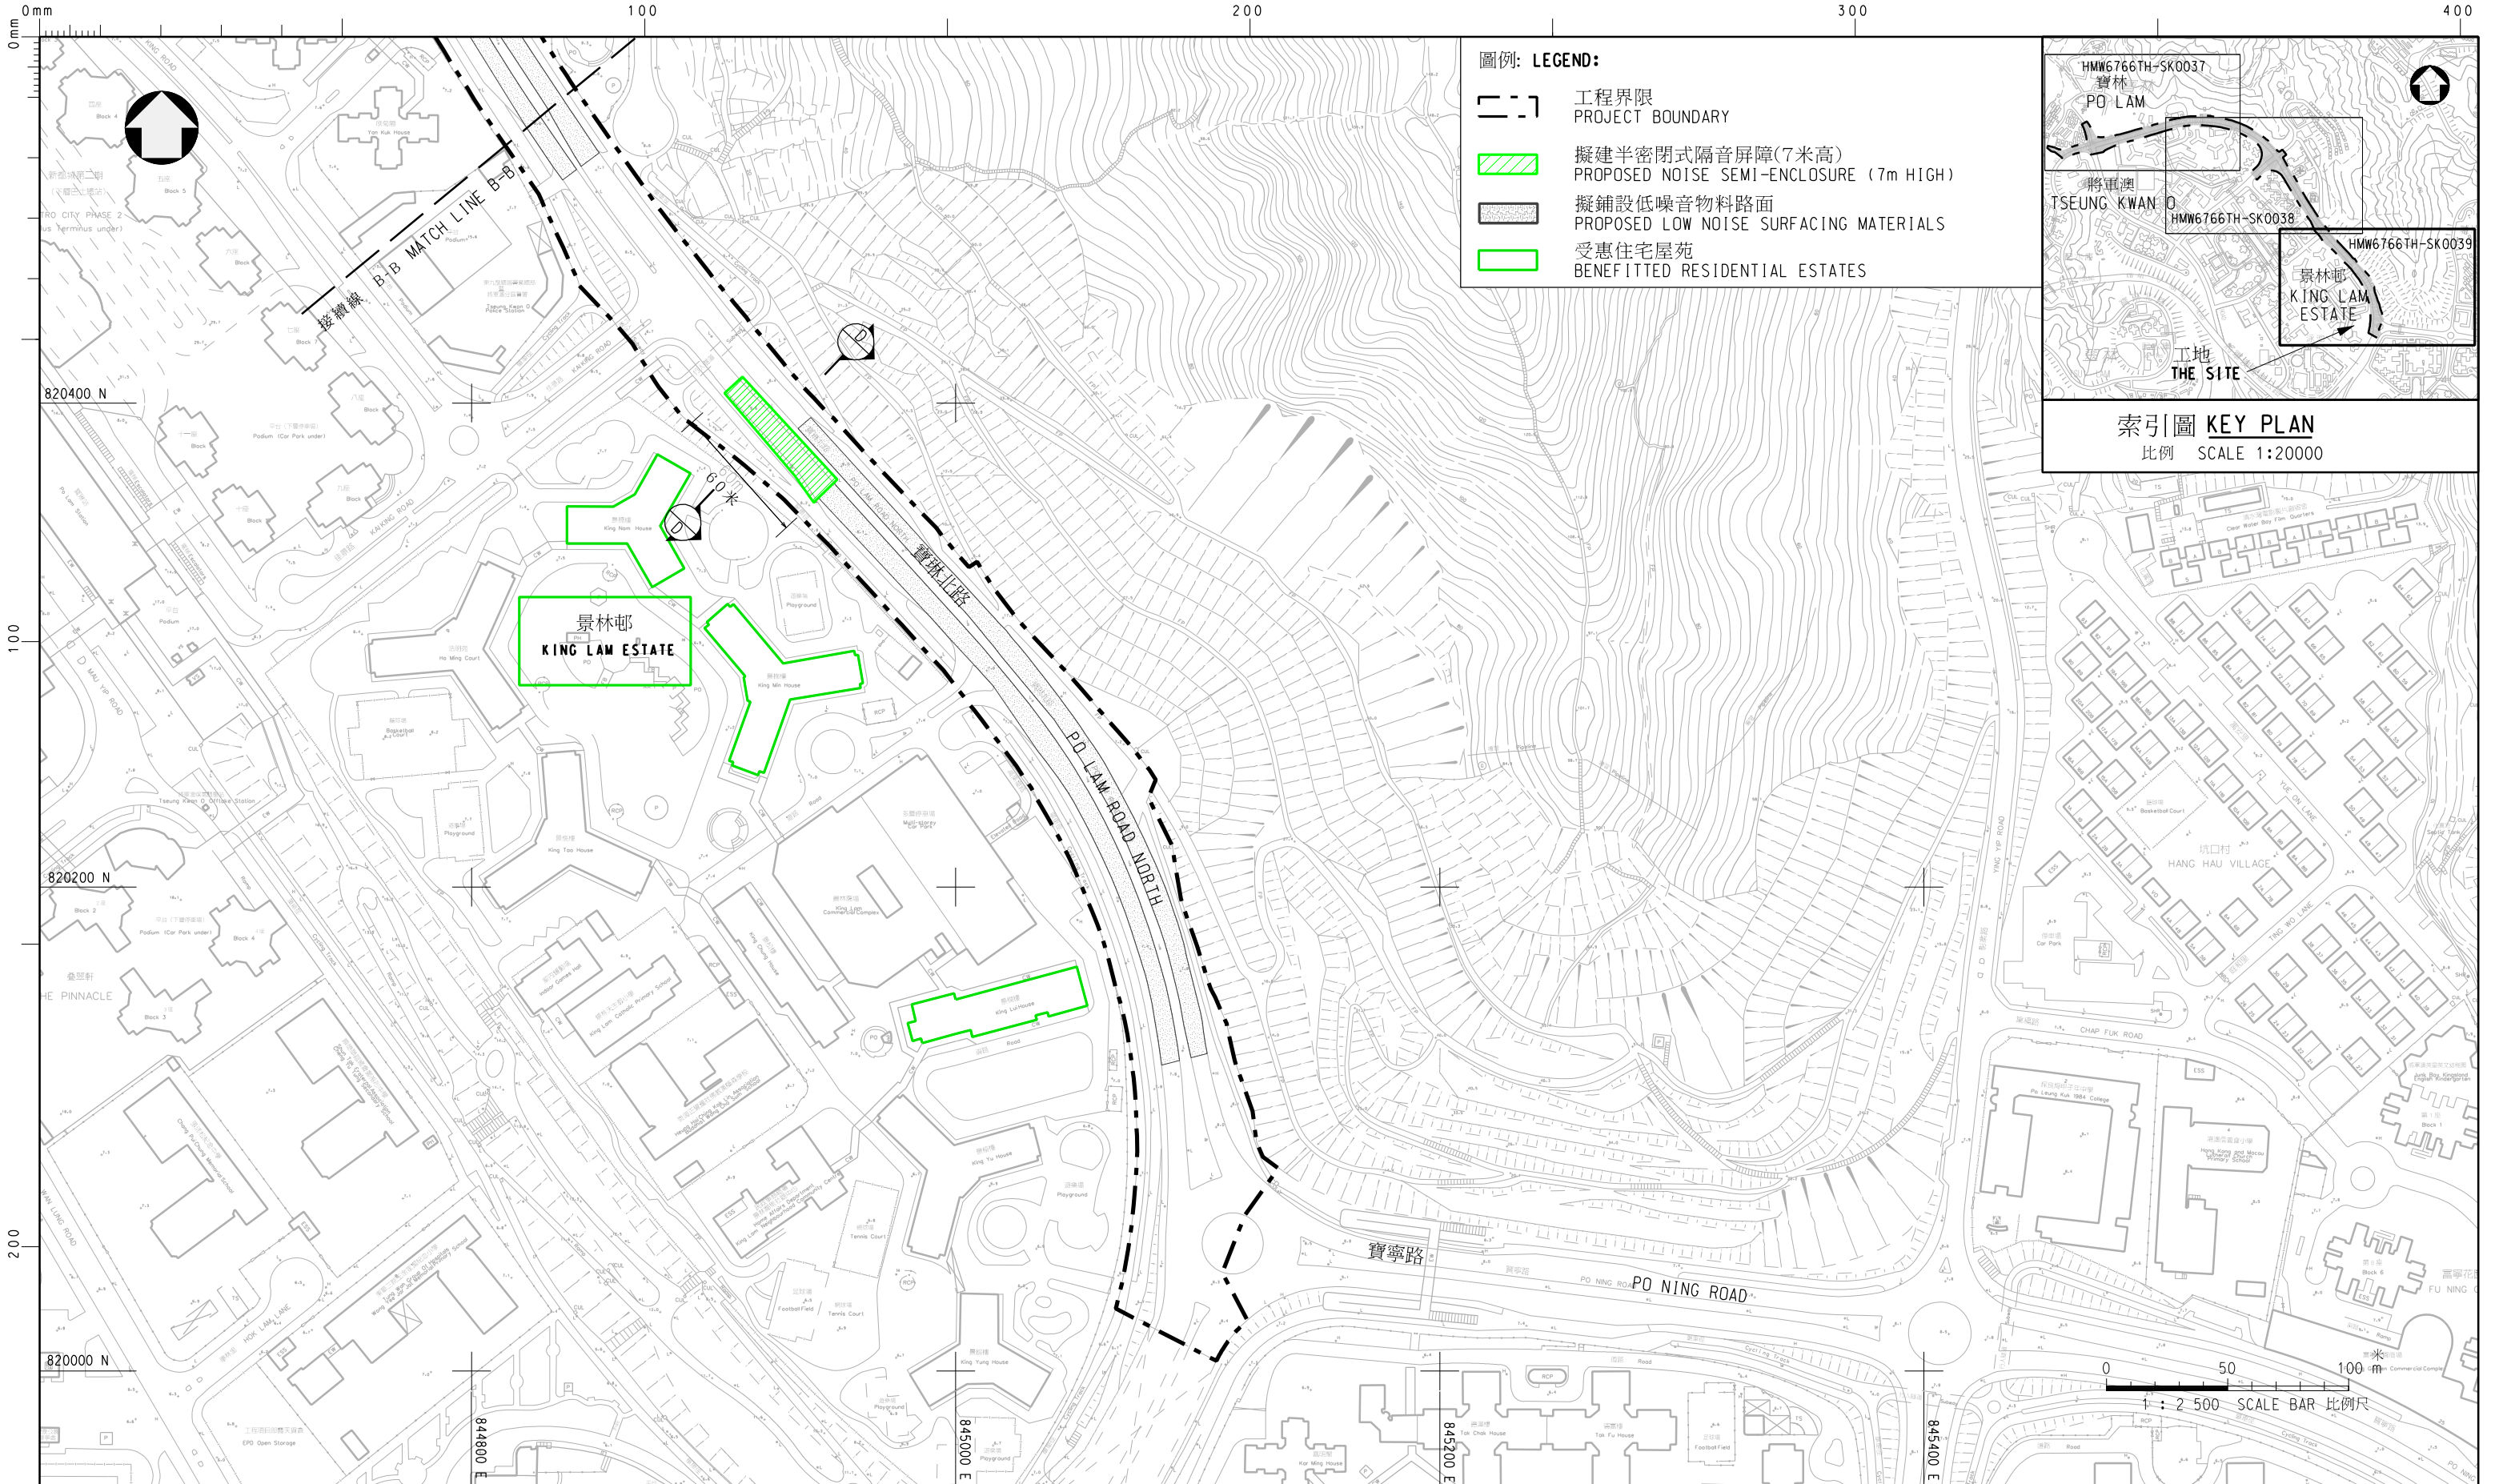

圖則名稱 drawing title

工務計劃項目第766TH - 寶琳北路加建隔音屏障工程 - 平面圖
(三張圖中的第三張)

PUBLIC WORKS PROGRAMME ITEM NO. 766TH - RETROFITTING OF NOISE BARRIERS ON PO LAM ROAD NORTH - LAYOUT PLAN
(SHEET 3 OF 3)

圖則編號 drawing no.

HMW6766TH-SK0039

比例 scale







1:2500


© 版權所有 COPYRIGHT RESERVED

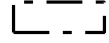


HIGHWAYS 路香
DEPARTMENT 政港
HONG KONG 署

圖例: LEGEND:

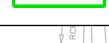-  工程界限
PROJECT BOUNDARY
-  擬建直立式隔音屏障(5米高)
PROPOSED VERTICAL NOISE BARRIER (5m HIGH)
-  擬建懸臂式隔音屏障(6.7米高)
PROPOSED CANTILEVERED NOISE BARRIER (6.7m HIGH)
-  擬建半密閉式隔音屏障(7米高)
PROPOSED NOISE SEMI-ENCLOSURE (7m HIGH)
-  擬鋪設低噪音物料路面
PROPOSED LOW NOISE SURFACING MATERIALS
-  受惠住宅屋苑
BENEFITTED RESIDENTIAL ESTATES

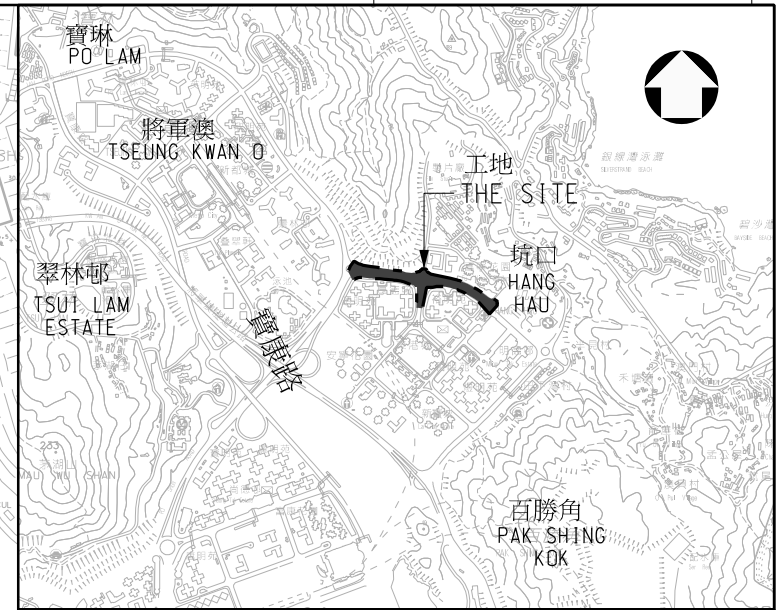

索引圖 KEY PLAN
比例 SCALE 1:30000

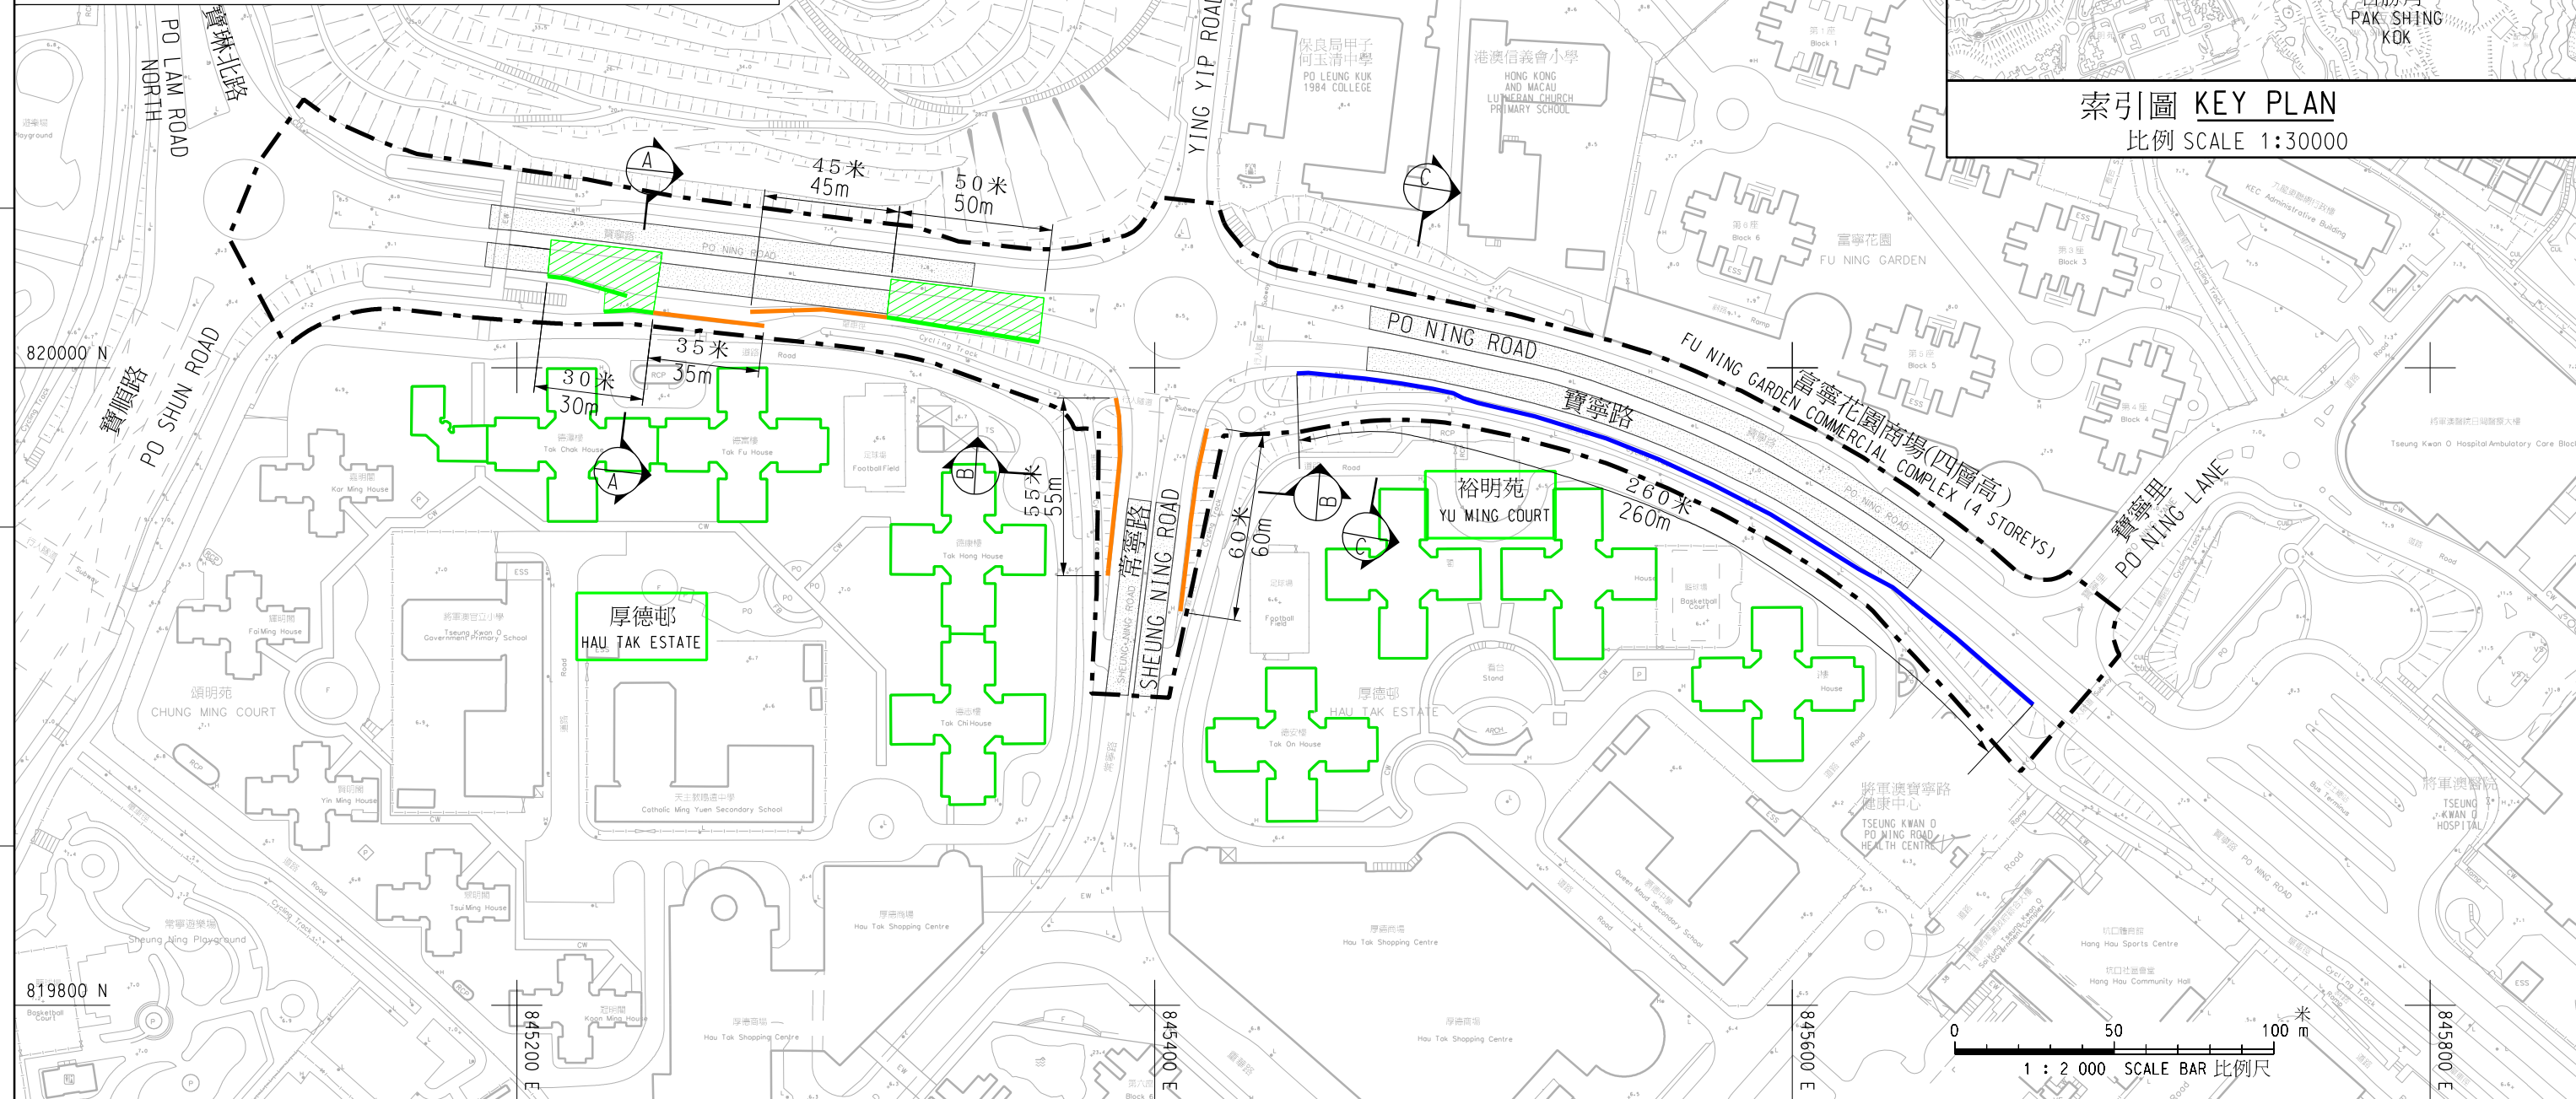

0 50 100 米
1:2000 SCALE BAR 比例尺

圖則名稱 drawing title

工務計劃項目第817TH - 寶寧路加建隔音屏障工程 - 平面圖
PUBLIC WORKS PROGRAMME ITEM NO. 817TH - RETROFITTING OF NOISE BARRIERS ON PO NING ROAD - LAYOUT PLAN

圖則編號 drawing no. HMW6817TH-SK0012 比例 scale 1:2000

© 版權所有 COPYRIGHT RESERVED

