



KEY PLAN
SCALE 1:50000

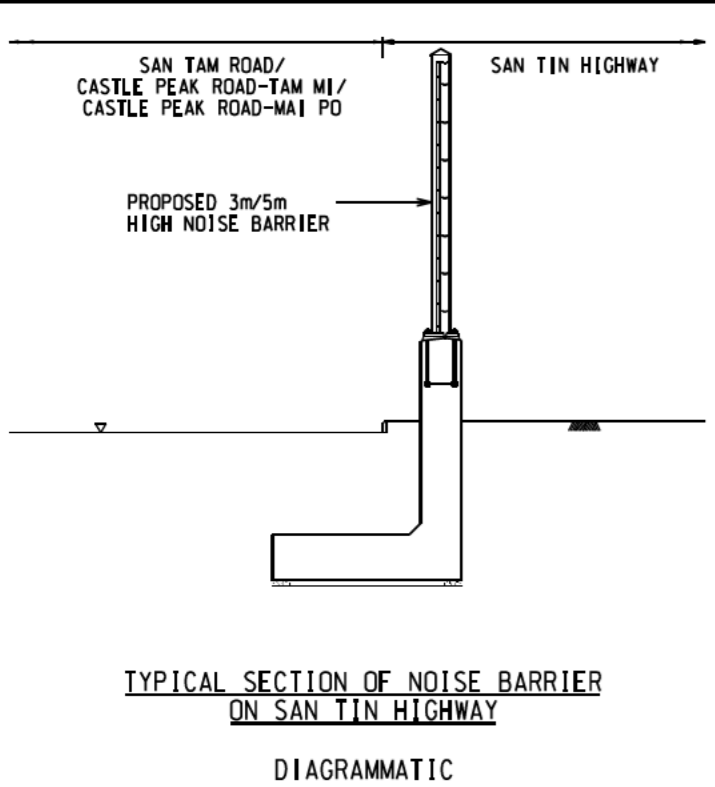

LEGEND:

	PROJECT BOUNDARY
	PROPOSED 3m HIGH NOISE BARRIER
	PROPOSED 5m HIGH NOISE BARRIER
	EXISTING FOOTBRIDGE
	EXISTING SLOPE / RETAINING WALL

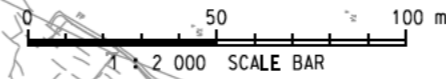

<p>drawing title</p> <p>6847TH - RETROFITTING OF NOISE BARRIERS ON SAN TIN HIGHWAY - PRELIMINARY LAYOUT PLAN AND SECTIONS (SHEET 5 OF 5)</p>	<p>FOR INFORMATION ONLY</p>	<table border="1" style="width: 100%; border-collapse: collapse;"> <tr> <td style="font-size: small;">drawing no.</td> <td style="font-size: small;">scale</td> </tr> <tr> <td>HMW6847TH-SK0007-C</td> <td>1:2000</td> </tr> <tr> <td colspan="2" style="text-align: center; font-size: x-small;">© COPYRIGHT RESERVED</td> </tr> <tr> <td colspan="2" style="text-align: center;"> <p>HIGHWAYS DEPARTMENT HONG KONG</p> </td> </tr> </table>	drawing no.	scale	HMW6847TH-SK0007-C	1:2000	© COPYRIGHT RESERVED		<p>HIGHWAYS DEPARTMENT HONG KONG</p>	
drawing no.	scale									
HMW6847TH-SK0007-C	1:2000									
© COPYRIGHT RESERVED										
<p>HIGHWAYS DEPARTMENT HONG KONG</p>										