

位置圖 LOCATION PLAN  
比例 SCALE 1 : 20000

- 圖例 LEGEND :
- 施工區界限  
LIMIT OF WORKS SITE
  - [Hexagon pattern] 擬建行人天橋  
PROPOSED FOOTBRIDGE
  - [Dotted pattern] 擬建巴士站  
PROPOSED BUS STOP
  - [Blue shaded area] 擬擴闊現有南行線  
PROPOSED WIDENING OF EXISTING SOUTHBOUND LANE
  - [Yellow shaded area] 擬建單線行車橋  
PROPOSED SINGLE LANE VEHICULAR BRIDGE
  - [Blue line with dots] 擬建隔音屏障  
PROPOSED NOISE BARRIER
  - [Square with X] 擬建升降機塔  
PROPOSED LIFT TOWER
  - [Circle with slash] 現有行人天橋將拆卸  
EXISTING FOOTBRIDGE TO BE DEMOLISHED
  - [Dashed line] 現有巴士站將遷移  
EXISTING BUS STOP TO BE RELOCATED
  - [Dotted line] 現有行車道將重建  
EXISTING CARRIAGEWAY TO BE RECONSTRUCTED
  - [Green arrow] 現有行車線 (每一箭咀表示一條行車線)  
EXISTING TRAFFIC LANE (ONE ARROW REPRESENTS ONE LANE)
  - [Red arrow] 擬議行車線 (每一箭咀表示一條行車線)  
PROPOSED TRAFFIC LANE (ONE ARROW REPRESENTS ONE LANE)

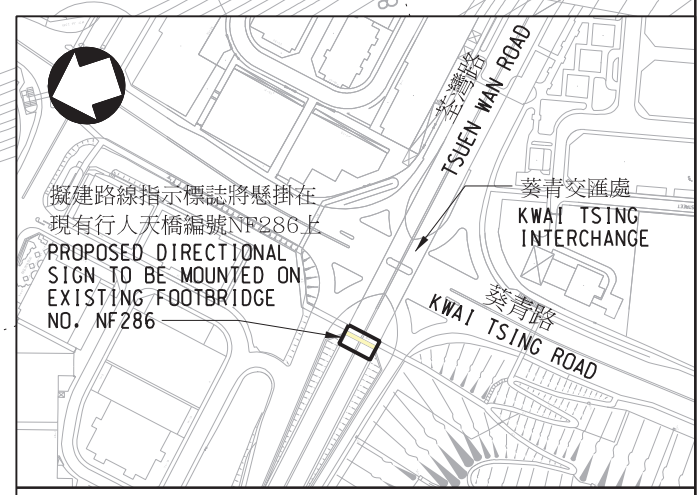


插圖 'A' INSET 'A'  
比例 SCALE 1 : 5000

50mm SCALE 1 : 1  
40  
30  
20  
10  
0

圖則名稱 drawing title  
工務計劃項目第856TH號  
連接葵青交匯處上斜路至葵涌道的天橋 - 平面圖  
PWP ITEM NO. 856TH  
FLYOVER FROM KWAI TSING INTERCHANGE UPRAMP TO KWAI CHUNG ROAD - LAYOUT PLAN

版權所有不得翻印 COPYRIGHT RESERVED	比例 scale A3 1 : 1500 OR AS SHOWN	圖則編號 drawing no. HWDKS153A-SP0001
辦事處 office	工程 WORKS DIVISION	HIGHWAYS DEPARTMENT HONG KONG 路 香港 政 署