
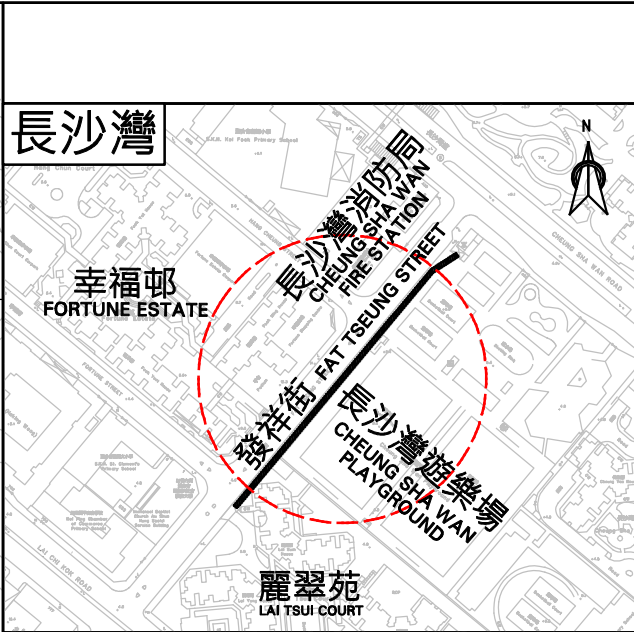


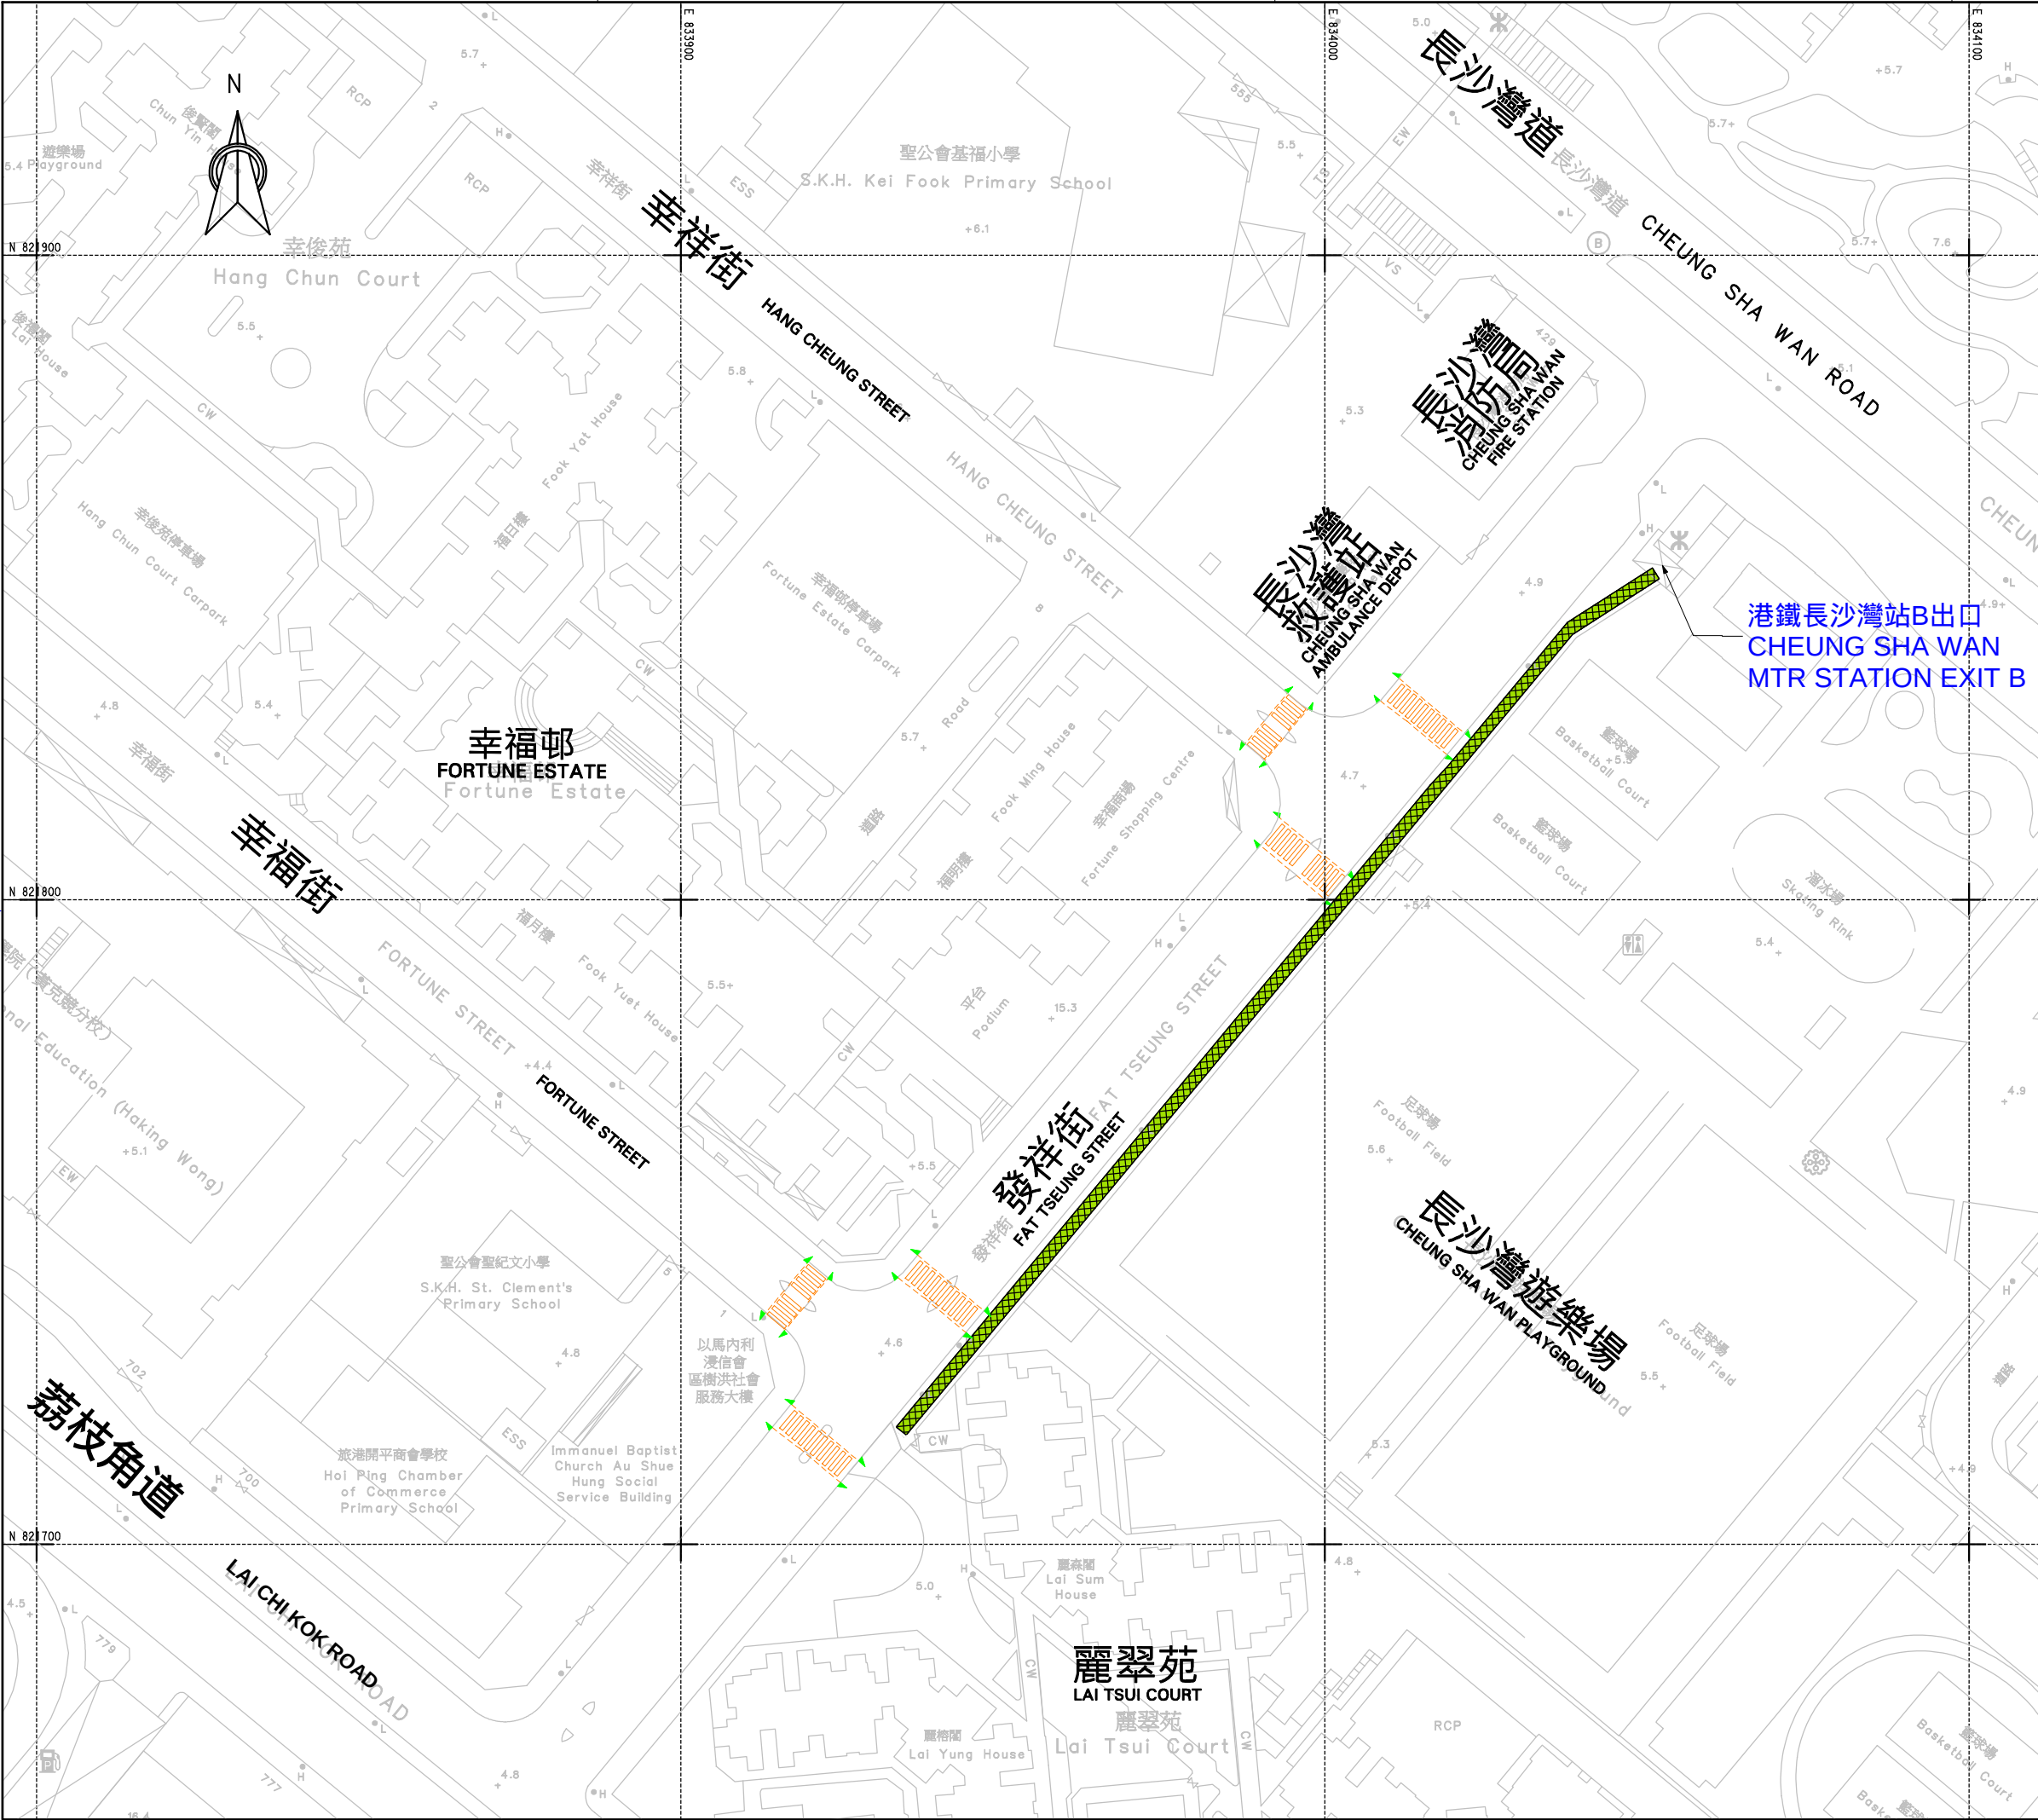

位置圖

比例 1:4000

KEY PLAN

SCALE 1:4000

圖例:

LEGEND:

 鄰近的地面過路處
NEARBY PEDESTRIAN CROSSING

 擬建行人通道上蓋
PROPOSED WALKWAY COVER

圖紙名稱

DRAWING TITLE:

發祥街擬建行人通道上蓋

PROPOSED WALKWAY COVER AT FAT TSEUNG STREET

圖紙編號

DRAWING NO:
U1088/FTS/DC/0001