


說明 NOTES

此圖根據第 KTE-G03 號(修改)圖則制訂, 以粉紅色標明無湖街臨時遊樂場將暫時封閉的休憩用地, 以橙色標明仁風街休憩花園將暫時封閉的部分休憩用地, 以黃色標明橫跨漆咸道北並連接至蕪湖街將暫時封閉的部分行人天橋及其升降機和樓梯, 及以紅色標明漆咸道北西北面和鄰近仁風街休憩花園將暫時封閉的部分行人徑。

THIS DRAWING IS PREPARED BASED ON DRAWING NO. KTE-G03 (REVISION 1) AND IS INTENDED TO SHOW THE OPEN SPACE IN WUHU STREET TEMPORARILY PLAYGROUND (HIGHLIGHTED IN PINK) TO BE TEMPORARILY CLOSED, PART OF THE OPEN SPACE IN YAN FUNG STREET REST GARDEN (HIGHLIGHTED IN ORANGE) TO BE TEMPORARILY CLOSED, PARTS OF THE FOOTBRIDGE WITH LIFTS AND STAIRCASES ACROSS CHATHAM ROAD NORTH CONNECTING TO WUHU STREET (HIGHLIGHTED IN YELLOW) TO BE TEMPORARILY CLOSED, AND PARTS OF THE FOOTPATH AT THE NORTHWEST OF CHATHAM ROAD NORTH NEAR YAN FUNG STREET REST GARDEN (HIGHLIGHTED IN RED) TO BE TEMPORARILY CLOSED.

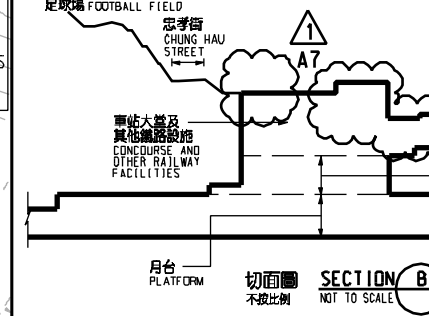

一般說明 GENERAL NOTES

有關一般說明參閱圖號 KTE-G01.

1. FOR GENERAL NOTES, REFER TO DRAWING NO. KTE-G01.


REV	DATE	BY	APP	DESCRIPTION

SIGNED

簽發人: 楊港生 YEUNG KONG SANG
 職銜: 總工程師 / 總監 1-3
 簽發日期: 02/03/2012
 簽發部門: 鐵路發展處 1-3
 HIGHWAYS DEPARTMENT

圖例 LEGEND

方案界線 BOUNDARY OF THE SCHEME	擬建的行人天橋/有蓋行人通道 PROPOSED FOOTBRIDGE / COVERED WALKWAY
擬建的鐵路車站及其他鐵路設施 PROPOSED RAILWAY STATION AND OTHER RAILWAY FACILITIES	擬建的地下臨時建築通道 PROPOSED TEMPORARY UNDERGROUND CONSTRUCTION ACCESS
擬建的鐵路車站及其他鐵路設施(地下) PROPOSED RAILWAY STATION AND OTHER RAILWAY FACILITIES (UNDERGROUND)	擬設置臨時設施的臨時施工區 PROPOSED TEMPORARY WORKS AREA FOR SITE FACILITIES
擬建的鑽地或掘洞或鑽掘(地下) PROPOSED BORED / MINED / DRILL AND BLAST TUNNEL (UNDERGROUND)	擬用作興建鐵路設施的臨時工地 PROPOSED TEMPORARY WORKS SITES FOR CONSTRUCTION OF RAILWAY FACILITIES
擬採用明挖回填法興建的鐵路設施(地下) PROPOSED RAILWAY FACILITIES BY CUT-AND-COVER METHOD (UNDERGROUND)	可能永久封閉的道路 ROADS WHICH MAY BE CLOSED PERMANENTLY
現有的車站及其他鐵路設施 EXISTING STATION AND OTHER RAILWAY FACILITIES	可能在工程期間封閉的道路和行人徑 ROADS AND FOOTPATHS PROPOSED TO BE CLOSED DURING CONSTRUCTION
圖則修改 DRAWING REVISION	修訂範圍 AMENDMENT AREA
修訂參考編號(參閱憲報公告) AMENDMENT REFERENCE NUMBER (SEE GAZETTE NOTICE)	

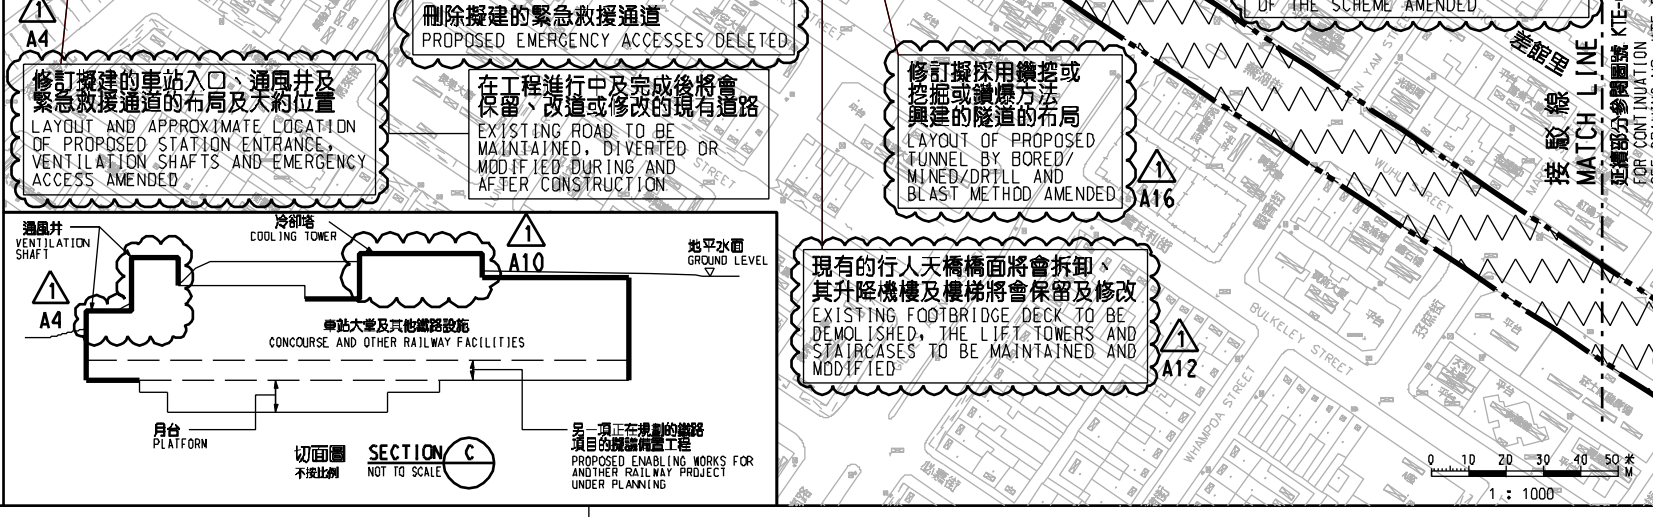

鐵路條例(第519章) 觀塘線延續
 暫時封閉蕪湖街臨時遊樂場的休憩用地, 部分仁風街休憩花園的休憩用地, 橫跨漆咸道北並連接至蕪湖街的行人天橋及其升降機和樓梯, 及漆咸道北西北面和鄰近仁風街休憩花園的行人徑。

RAILWAYS ORDINANCE (CHAPTER 519) KWUN TONG LINE EXTENSION
 TEMPORARY CLOSURE OF THE OPEN SPACE IN WUHU STREET TEMPORARILY PLAYGROUND, PART OF THE OPEN SPACE IN YAN FUNG STREET REST GARDEN, A FOOTBRIDGE WITH LIFTS AND STAIRCASES ACROSS CHATHAM ROAD NORTH CONNECTING TO WUHU STREET AND A FOOTPATH AT THE NORTHWEST OF CHATHAM ROAD NORTH NEAR YAN FUNG STREET REST GARDEN

圖號: KTE/G03/0006/1
 比例: 1:1000 (A1)
 或前顯示 AS SHOWN

香港特別行政區政府
 THE GOVERNMENT OF THE HONG KONG
 SPECIAL ADMINISTRATIVE REGION

路政署
 HIGHWAYS DEPARTMENT

鐵路拓展處
 RAILWAY DEVELOPMENT OFFICE

PLOT DRW: C:\Program Files\Bentley\MapKaspace\workspace\project\118\p118ter.plt
 PRINTED BY: pling
 FILENAME: x:\tono-k-te\p000\p000\p000 closure\rev\ver 0\signed\kte-g03-0006-1.dgn