



說明 NOTES

此圖根據第KTE-G03號(修改1)圖則制訂,以粉紅色標明將暫時封閉的蕪湖街臨時遊樂場的休憩用地、以橙色標明將暫時封閉的部分仁風街休憩花園的休憩用地、以黃色標明將暫時封閉的橫跨漆咸道北並連接至蕪湖街的行人天橋及其升降機及樓梯,以及以紅色標明將暫時封閉的漆咸道北西北面和鄰近仁風街休憩花園的行人徑。

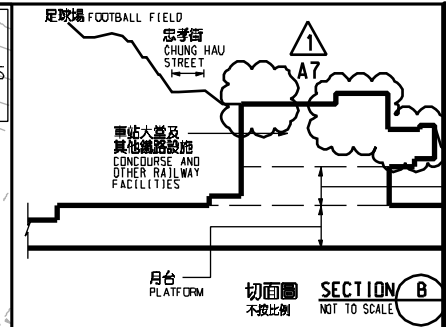

THIS DRAWING IS PREPARED BASED ON DRAWING NO. KTE-G03 (REVISION 1) AND IS INTENDED TO SHOW THE OPEN SPACE IN WUHU STREET TEMPORARILY PLAYGROUND (HIGHLIGHTED IN PINK) IS TO BE TEMPORARILY CLOSED, PART OF THE OPEN SPACE IN YAN FUNG STREET REST GARDEN (HIGHLIGHTED IN ORANGE) IS TO BE TEMPORARILY CLOSED, THE FOOTBRIDGE WITH LIFTS AND STAIRCASES ACROSS CHATHAM ROAD NORTH CONNECTING TO WUHU STREET (HIGHLIGHTED IN YELLOW) ARE TO BE TEMPORARILY CLOSED, AND THE FOOTPATH AT THE NORTHWEST OF CHATHAM ROAD NORTH NEAR YAN FUNG STREET REST GARDEN (HIGHLIGHTED IN RED) IS TO BE TEMPORARILY CLOSED.

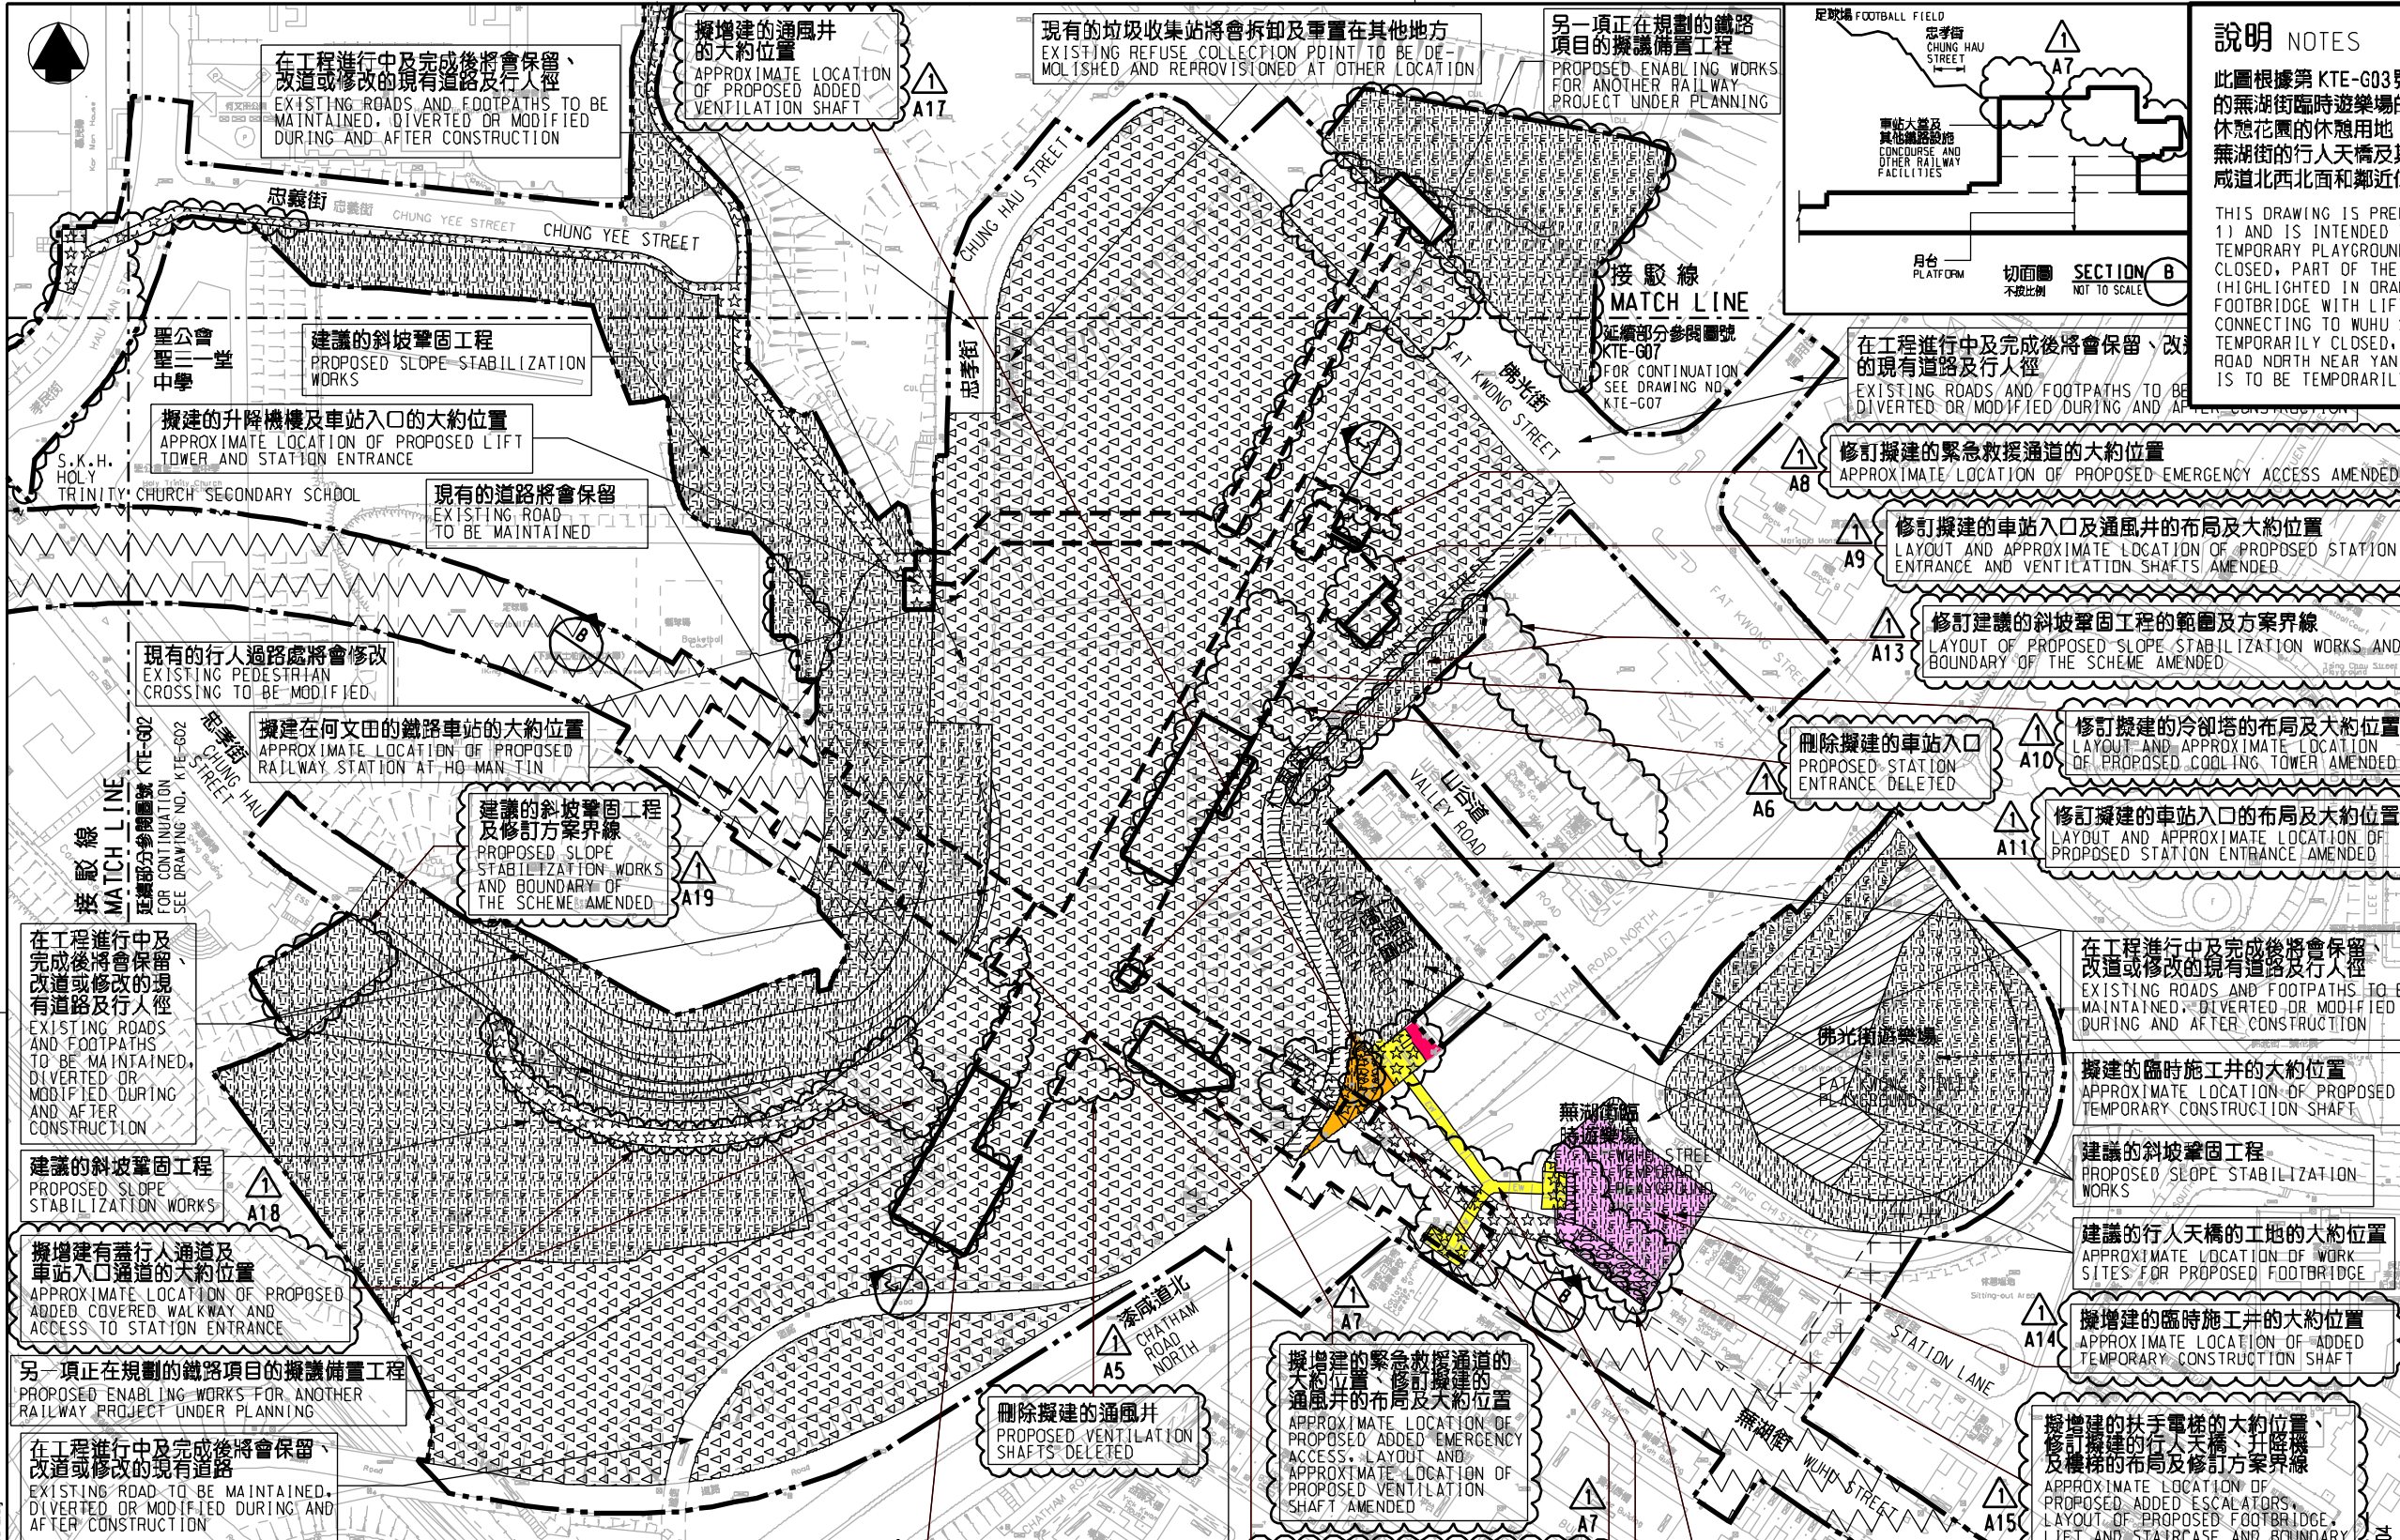

一般說明 GENERAL NOTES

有關一般說明參閱圖號 KTE - G01.

Table with columns: REV, DATE, BY, SUB, APP, DESCRIPTION. Includes 'SIGNED' section with name YOUNG KONG SANG and date 21/2/2014.

圖則名稱 DRAWING TITLE: 鐵路條例(第519章) 觀塘線延伸 觀塘線延伸

暫時封閉蕪湖街臨時遊樂場的休憩用地,部分仁風街休憩花園的休憩用地,橫跨漆咸道北並連接至蕪湖街的行人天橋及其升降機及樓梯,及漆咸道北西北面和鄰近仁風街休憩花園的行人徑

圖例 LEGEND section containing symbols and descriptions for various engineering features like boundaries, stations, tunnels, and road closures.

Project information including drawing number KTE/G03/0006/2, scale 1:1000, and logos for the Government of the Hong Kong Special Administrative Region and the Railways Department.

Vertical text on the far left edge containing file names and dates.