
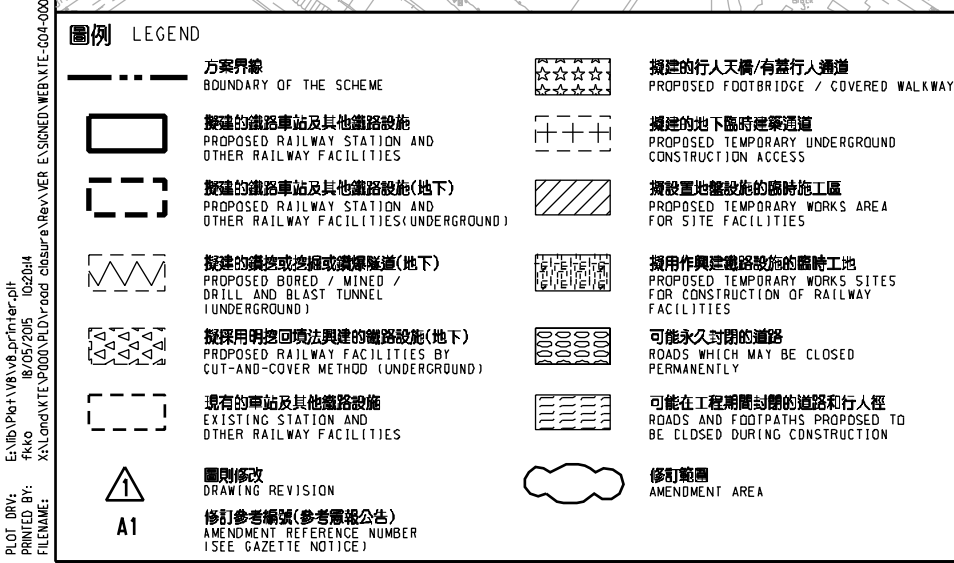


說明 NOTES

此圖根據第 KTE-G04 號 (修改2) 圖則訂制, 以黃色標明將暫時封閉橫跨紅磡道並連接至黃埔花園紫荊苑的行人天橋樓梯; 以紫色標明將暫時封閉的部分德安街; 分別以藍色、粉紅色和紅色標明將暫時封閉的部分德豐街、德定街和船景街路段, 及以綠色標明將暫時封閉的部分船景街路段。

THIS DRAWING IS PREPARED BASED ON DRAWING NO. KTE-G04 (REVISION 2) AND IS INTENDED TO SHOW THE TEMPORARY CLOSURE OF THE STAIRCASE OF THE FOOTBRIDGE ACROSS HUNG HOM ROAD CONNECTING TO BAUHINIA MANSIONS OF WHAMPOA GARDEN (HIGHLIGHTED IN YELLOW), THE TEMPORARY PARTIAL CLOSURE OF TAK ON STREET (HIGHLIGHTED IN PURPLE), THE TEMPORARY PARTIAL CLOSURE OF SECTIONS OF TAK FUNG STREET, TAK TING STREET AND SHUNG KING STREET (HIGHLIGHTED IN BLUE, PINK AND RED RESPECTIVELY), AND THE TEMPORARY PARTIAL CLOSURE OF THE SECTION OF SHUNG KING STREET (HIGHLIGHTED IN GREEN).

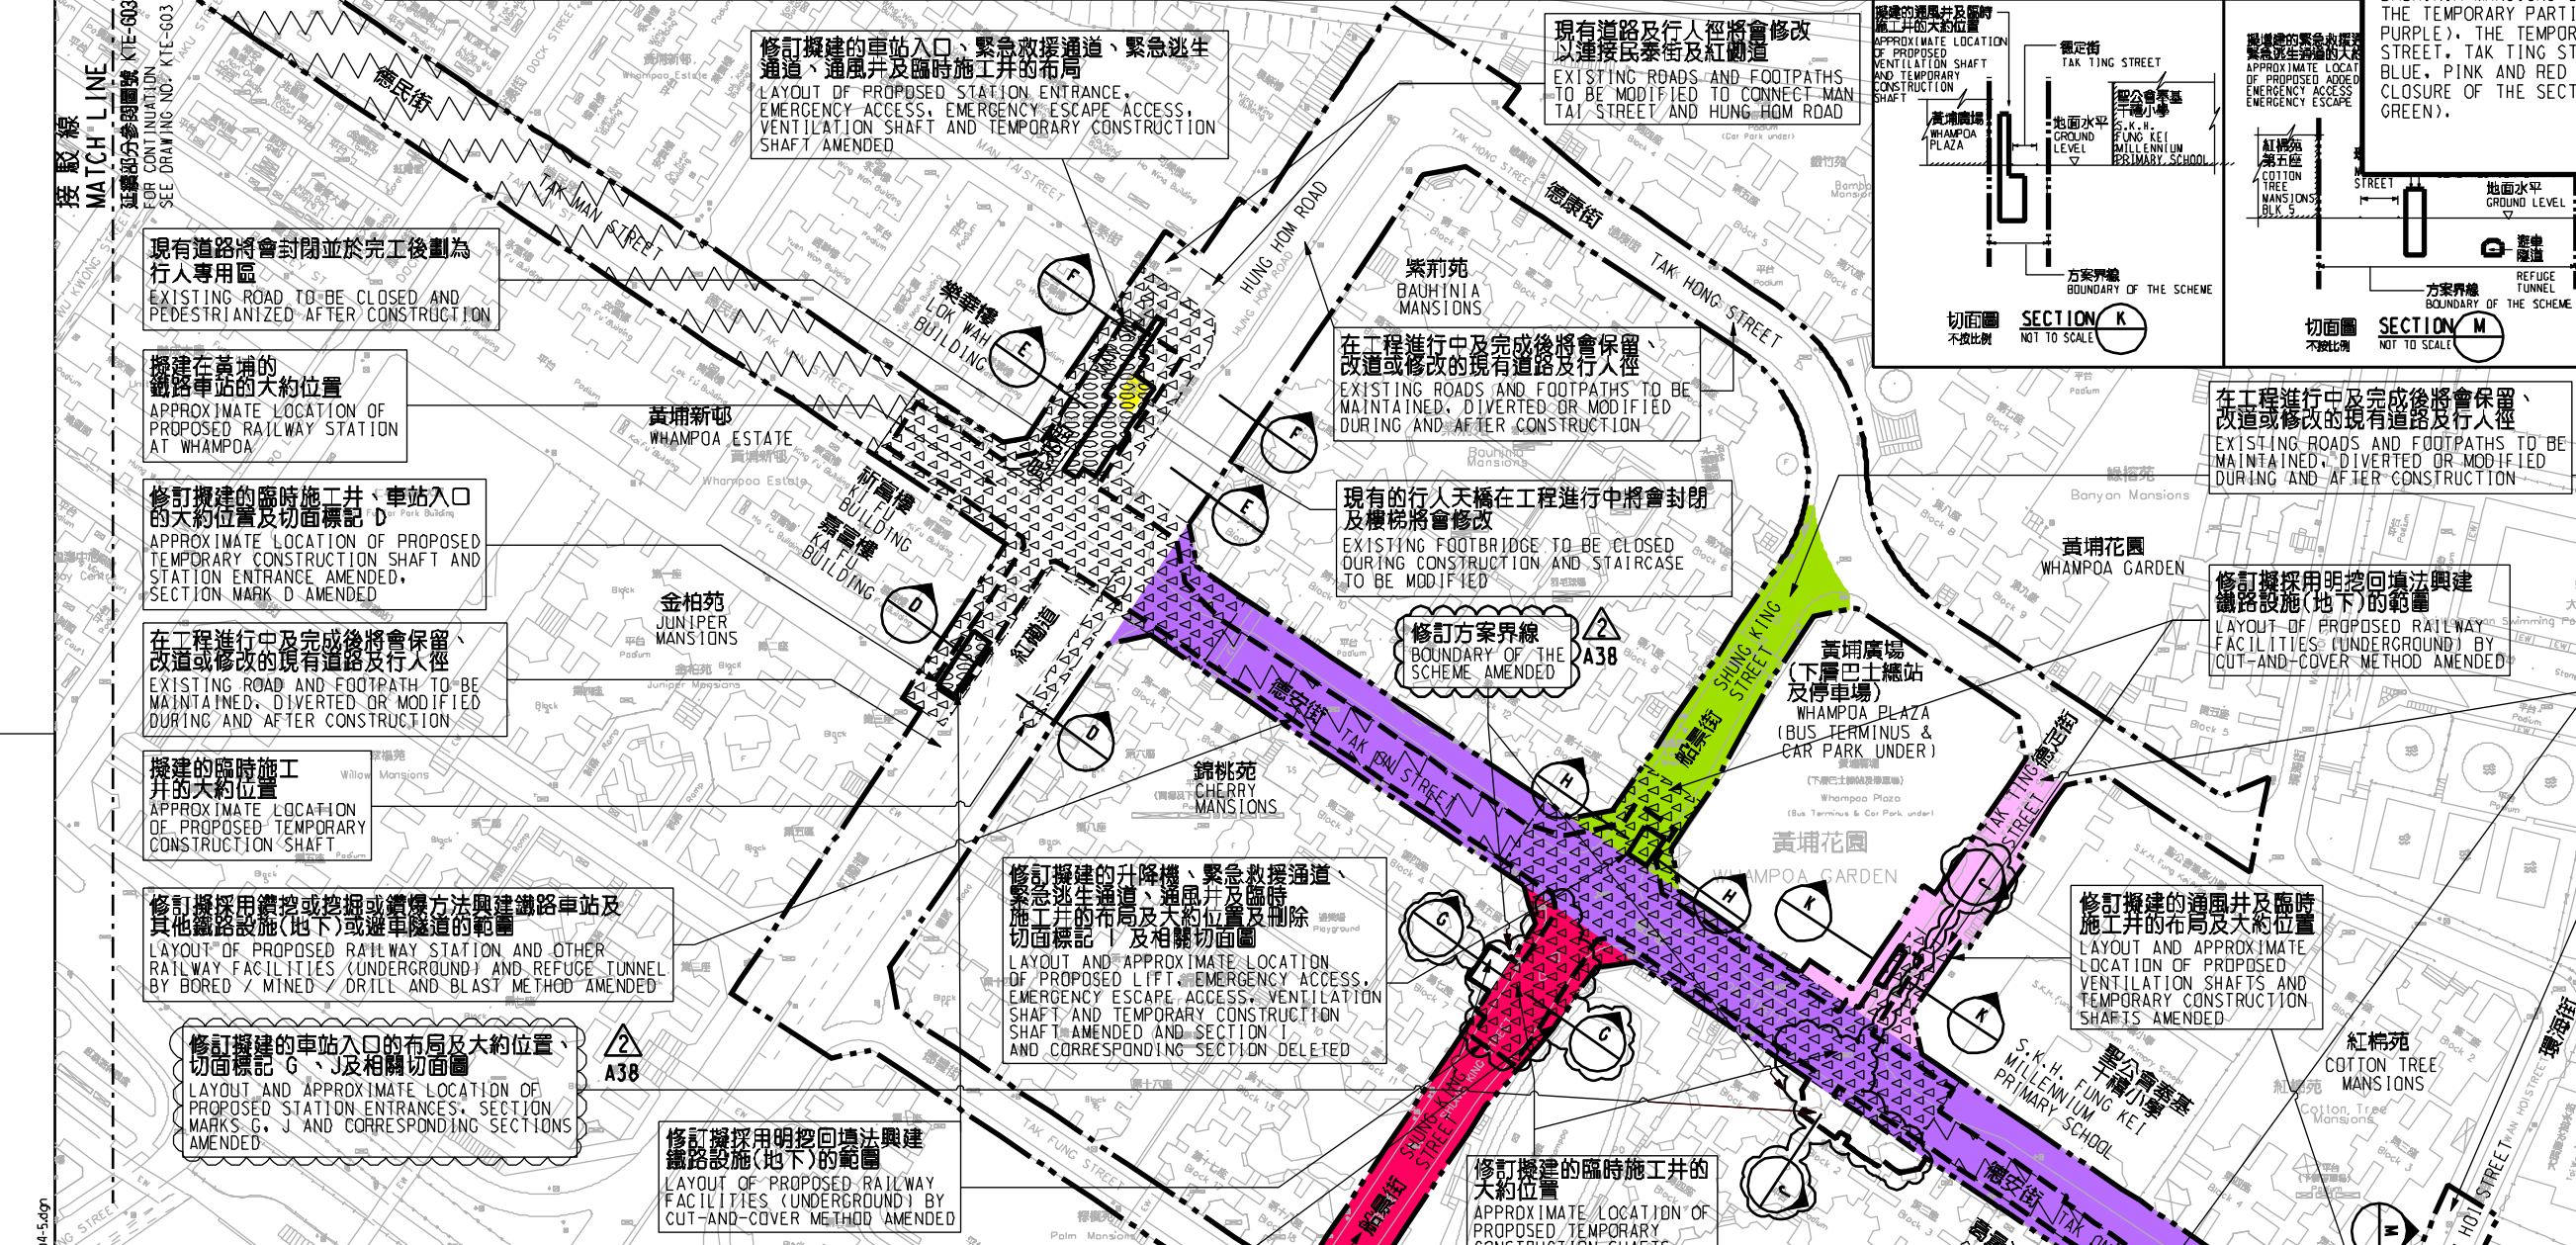

一般說明 GENERAL NOTES

1. 有關一般說明參閱圖號 KTE - G01. FOR GENERAL NOTES, REFER TO DRAWING NO. KTE - G01.

修訂表 TABLE OF AMENDMENTS

修訂號 REV	日期 DATE	修訂人 BY	核對人 SUB	用途 APP	說明 DESCRIPTION

SIGNED

審批人 APPROVED FOR ISSUE: 15/5/2015

簽發人 CHIEF ENGINEER / RAILWAY DEVELOPMENT 1-3 HIGHWAYS DEPARTMENT

圖則名稱 DRAWING TITLE: 鐵路條例 (第519章) 觀塘綫延伸 暫時封閉橫跨紅磡道並連接至黃埔花園紫荊苑的行人天橋樓梯、德安街, 以及德豐街、德定街和船景街路段 RAILWAYS ORDINANCE (CHAPTER 519) KWUN TONG LINE EXTENSION TEMPORARY CLOSURE OF THE STAIRCASE OF A FOOTBRIDGE ACROSS HUNG HOM ROAD CONNECTING TO BAUHINIA MANSIONS OF WHAMPOA GARDEN, TAK ON STREET, AND SECTIONS OF TAK FUNG STREET, TAK TING STREET AND SHUNG KING STREET

圖號 DRAWING NO.: KTE/G04/0004/5

比例 SCALE: 1:1000 (A1) 或前顯示 OR AS SHOWN

Plot: 1/18/05/2015
 File Name: X:\Landing\KTE-G04\Road Closure\RevA\VER E_SIGNED\WEB\KTE-G04-0004-5.dwg

香港特別行政區政府 THE GOVERNMENT OF THE HONG KONG SPECIAL ADMINISTRATIVE REGION

路政署 HIGHWAYS DEPARTMENT

鐵路拓展處 RAILWAY DEVELOPMENT OFFICE