
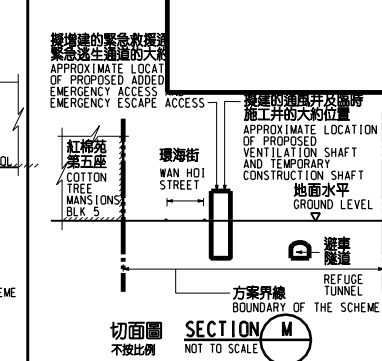


**說明 NOTES**  
 此圖根據第 KTE-G04 號 (修改2) 圖則制訂, 分別以深藍色、黃色、啡色、灰色和深綠色標明將暫時封閉的部分民兆街、民泰街、紅磡道、德民街和蕪湖街路段。  
 THIS DRAWING IS PREPARED BASED ON DRAWING NO. KTE-G04 (REVISION 2) AND IS INTENDED TO SHOW THE TEMPORARY PARTIAL CLOSURE OF SECTIONS OF MAN SIU STREET, MAN TAI STREET, HUNG HOM ROAD, TAK MAN STREET AND WUHU STREET (HIGHLIGHTED IN DARK BLUE, YELLOW, BROWN, GREY AND DARK GREEN RESPECTIVELY).

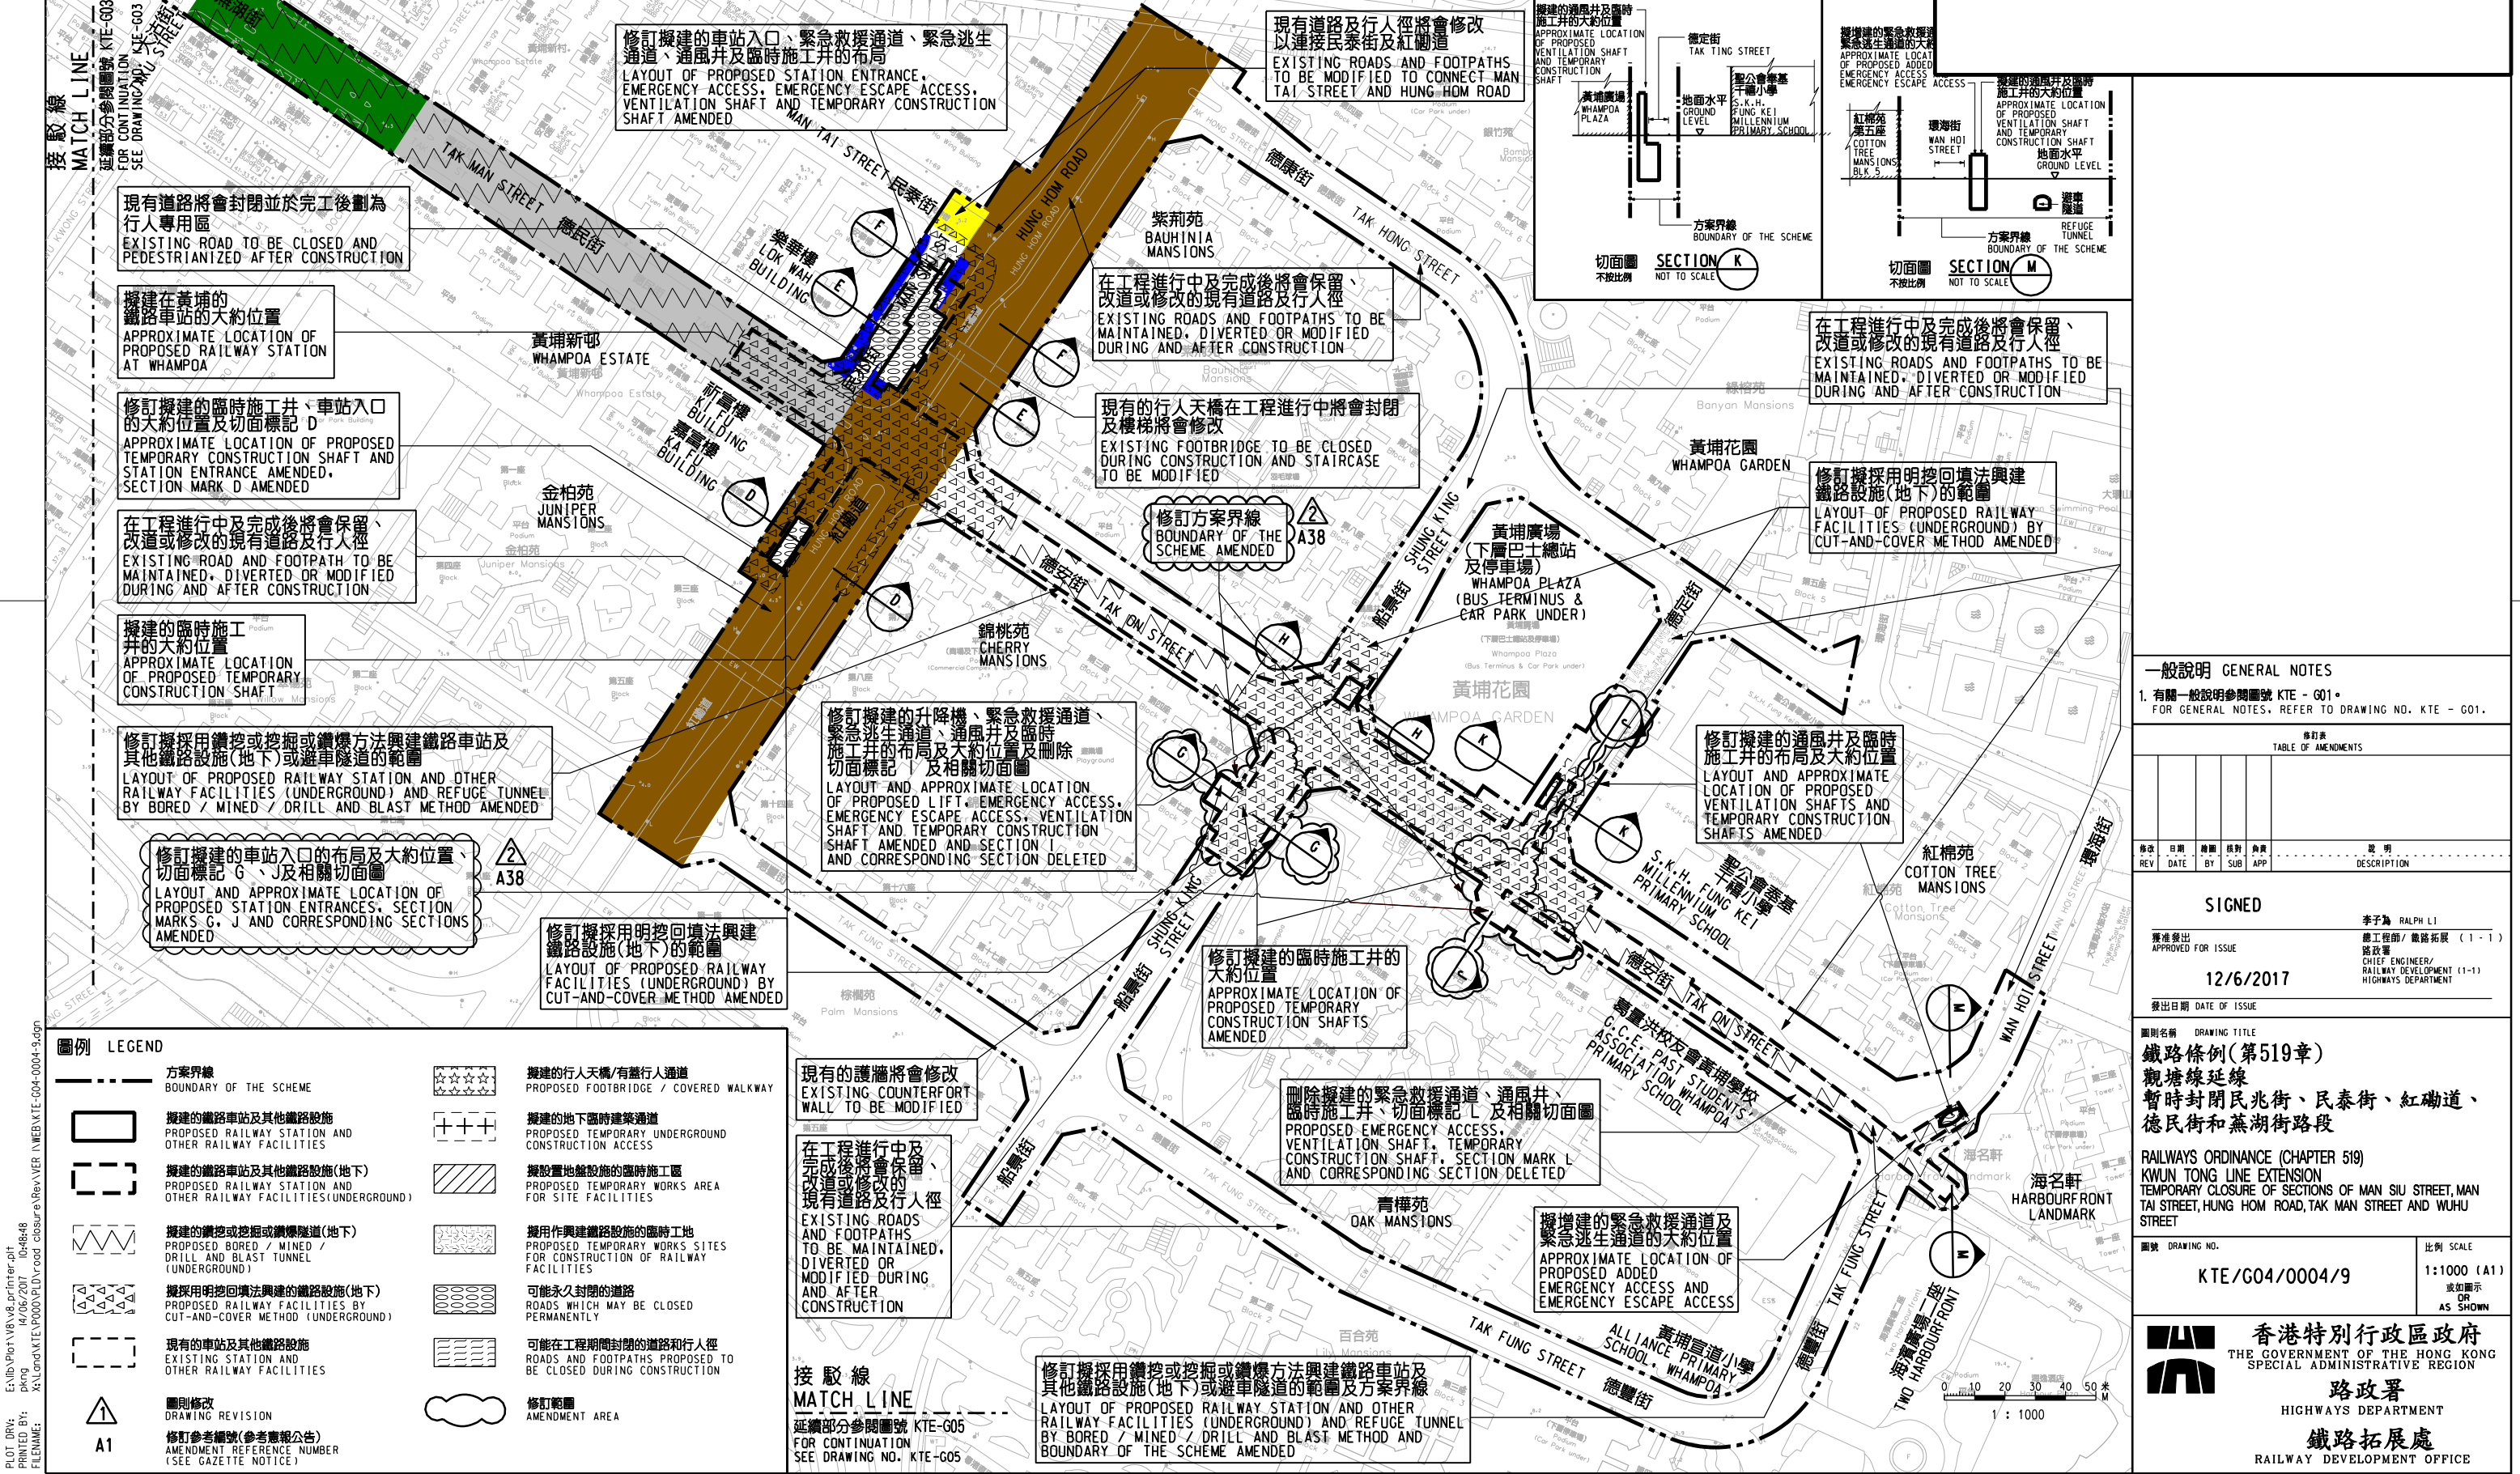

**一般說明 GENERAL NOTES**  
 1. 有關一般說明參閱圖號 KTE - G01.  
 FOR GENERAL NOTES, REFER TO DRAWING NO. KTE - G01.

修訂表					
TABLE OF AMENDMENTS					
修訂	日期	繪圖	核對	與	說明
REV	DATE	BY	SUB	APP	DESCRIPTION

**SIGNED**  
 簽准發出 APPROVED FOR ISSUE: 12/6/2017  
 簽出日期 DATE OF ISSUE: 12/6/2017  
 簽准人: 李子為 RALPH LI  
 職銜: 總工程師 / 鐵路拓展 (1-1) 路政署  
 CHIEF ENGINEER / RAILWAY DEVELOPMENT (1-1) HIGHWAYS DEPARTMENT

**鐵路條例 (第519章)**  
 觀塘線延線  
 暫時封閉民兆街、民泰街、紅磡道、德民街和蕪湖街路段  
 RAILWAYS ORDINANCE (CHAPTER 519)  
 KWUN TONG LINE EXTENSION  
 TEMPORARY CLOSURE OF SECTIONS OF MAN SIU STREET, MAN TAI STREET, HUNG HOM ROAD, TAK MAN STREET AND WUHU STREET

圖號 DRAWING NO. KTE/G04/0004/9  
 比例 SCALE 1:1000 (A1)  
 或如顯示 OR AS SHOWN  
  
 香港特別行政區政府 THE GOVERNMENT OF THE HONG KONG SPECIAL ADMINISTRATIVE REGION  
 路政署 HIGHWAYS DEPARTMENT  
 鐵路拓展處 RAILWAY DEVELOPMENT OFFICE

**圖例 LEGEND**

	方案界線 BOUNDARY OF THE SCHEME		擬建的行人天橋/有蓋行人通道 PROPOSED FOOTBRIDGE / COVERED WALKWAY
	擬建的鐵路車站及其他鐵路設施 PROPOSED RAILWAY STATION AND OTHER RAILWAY FACILITIES		擬建的地下臨時建築通道 PROPOSED TEMPORARY UNDERGROUND CONSTRUCTION ACCESS
	擬建的鐵路車站及其他鐵路設施(地下) PROPOSED RAILWAY STATION AND OTHER RAILWAY FACILITIES (UNDERGROUND)		擬設置地盤設施的臨時施工區 PROPOSED TEMPORARY WORKS AREA FOR SITE FACILITIES
	擬建的鑽挖或挖掘或鑽爆(地下) PROPOSED BORED / MINED / DRILL AND BLAST METHOD (UNDERGROUND)		擬用作興建鐵路設施的臨時工地 PROPOSED TEMPORARY WORKS SITES FOR CONSTRUCTION OF RAILWAY FACILITIES
	擬採用明挖回填法興建的鐵路設施(地下) PROPOSED RAILWAY FACILITIES BY CUT-AND-COVER METHOD (UNDERGROUND)		可能永久封閉的道路 ROADS WHICH MAY BE CLOSED PERMANENTLY
	現有的車站及其他鐵路設施 EXISTING STATION AND OTHER RAILWAY FACILITIES		可能在工程期間封閉的道路和行人徑 ROADS AND FOOTPATHS PROPOSED TO BE CLOSED DURING CONSTRUCTION
	圖則修改 DRAWING REVISION		修訂範圍 AMENDMENT AREA
	修訂參考編號(參考憲報公告) AMENDMENT REFERENCE NUMBER (SEE GAZETTE NOTICE)		

Plot No: V103\_V8\_printer.pdf  
 PRINTED BY: pkn 14/06/2017 10:48:48  
 FILENAME: X:\Land\VIC\1-P000\PLD\road\_closures\Rev\VER\WEB\KTE-G04-0004-9.dgn