
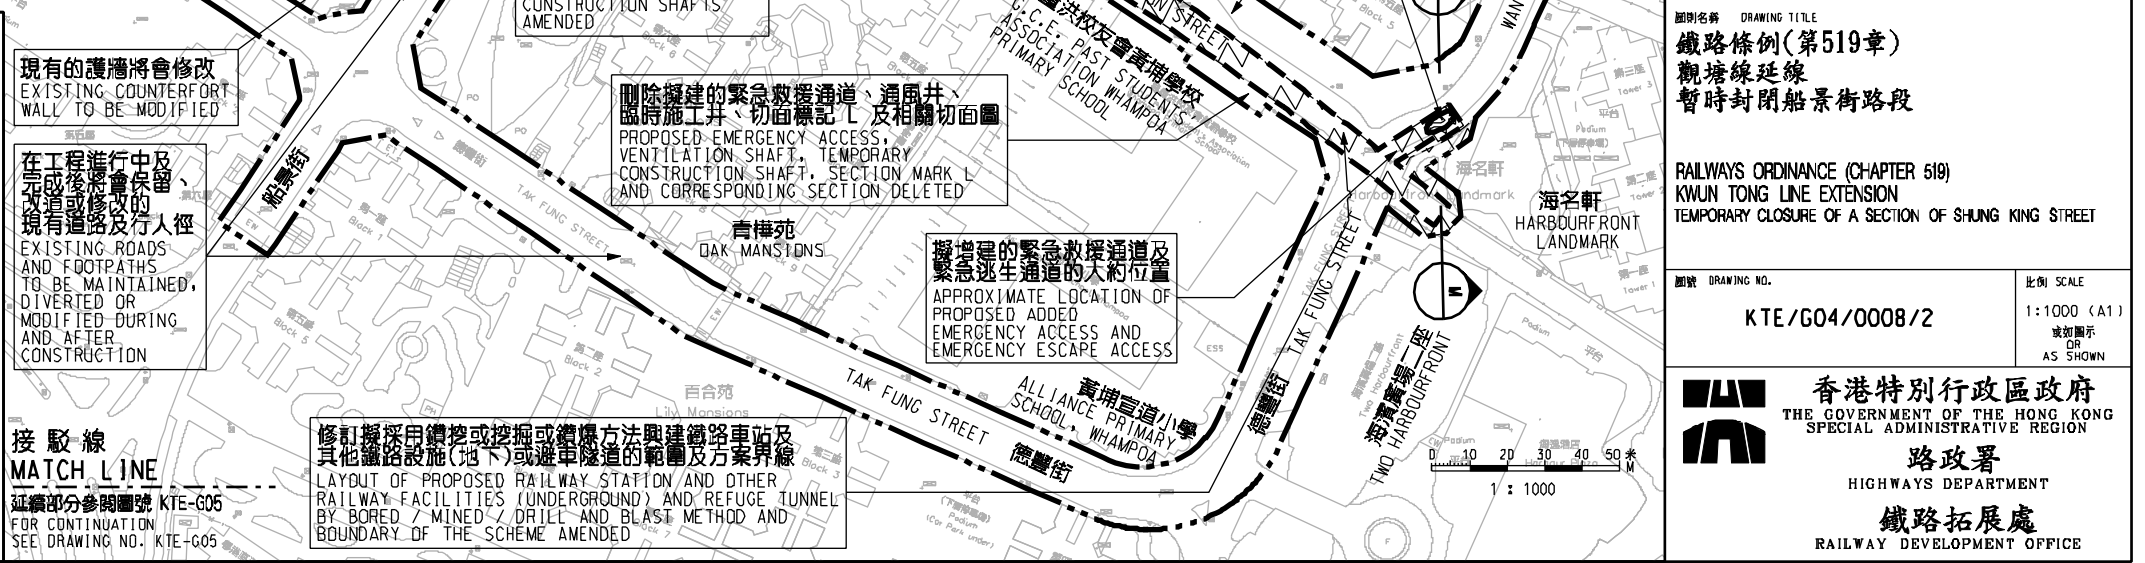
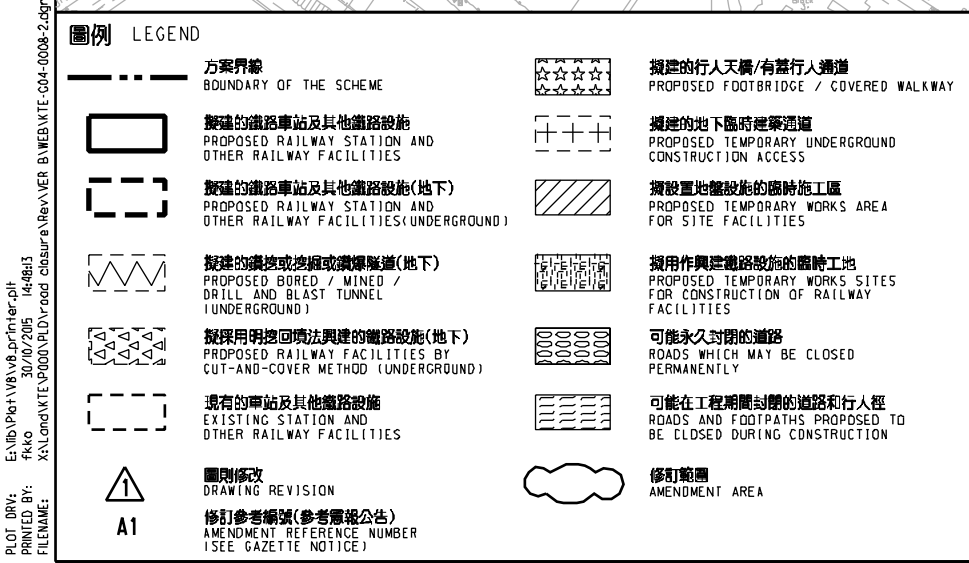


**說明 NOTES**  
 此圖根據第 KTE-G04 號 (修改2) 圖則訂制, 以綠色標明將暫時封閉的部分船景街路段。  
 THIS DRAWING IS PREPARED BASED ON DRAWING NO. KTE-G04 (REVISION 2) AND IS INTENDED TO SHOW THE TEMPORARY PARTIAL CLOSURE OF THE SECTION OF SHUNG KING STREET (HIGHLIGHTED IN GREEN).

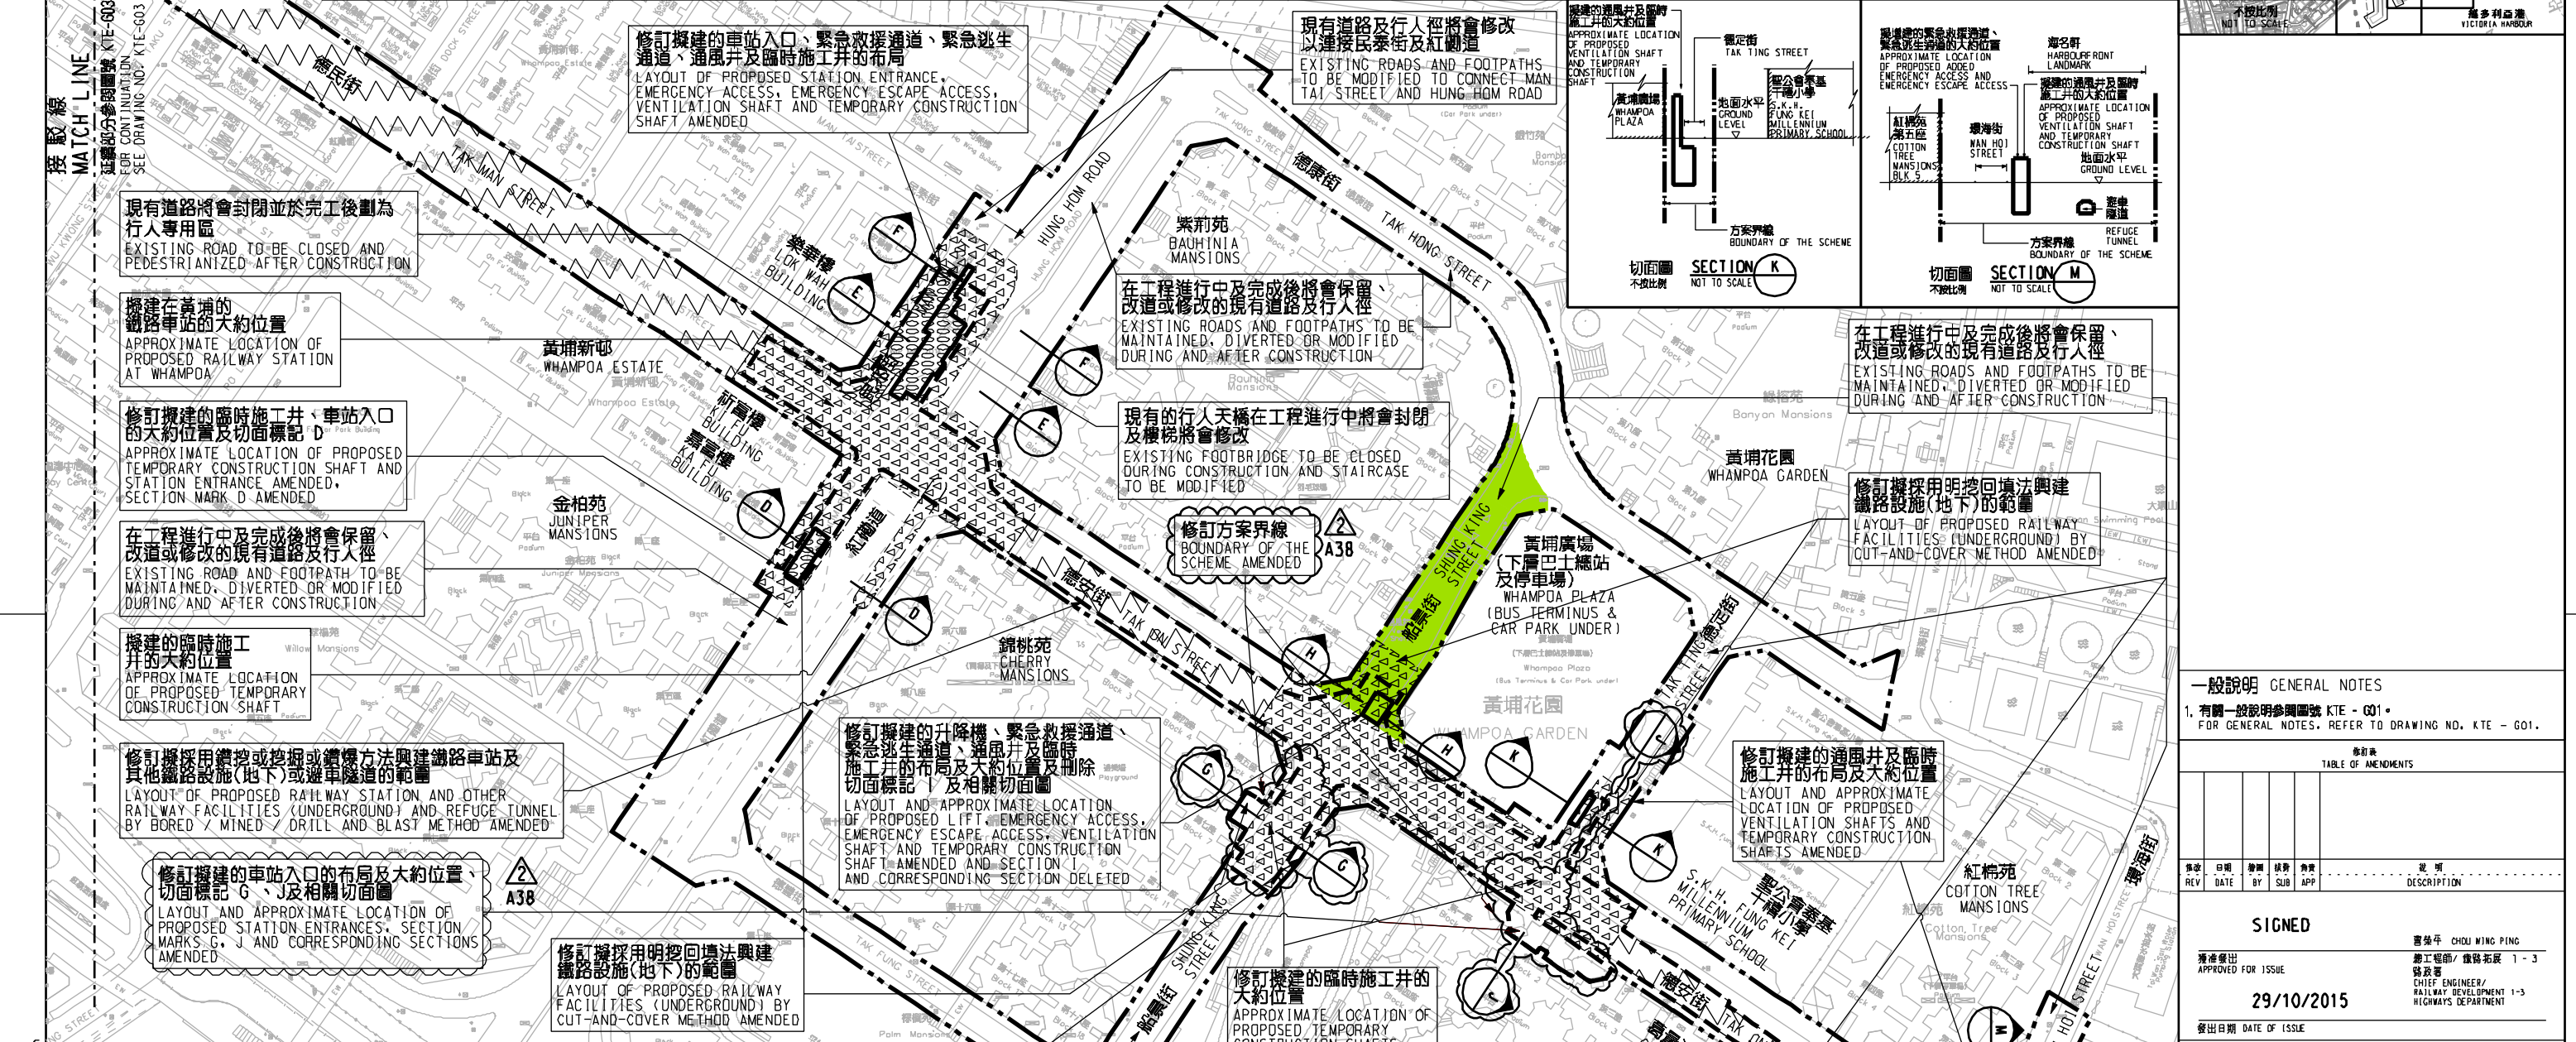

Plot: 10/10/2015  
 30/10/2015  
 14:48:33  
 X:\Lands\KTE-P000\PLD\road closure\RevA\VER B\WEEKTE-G04-0008-2.dgn