
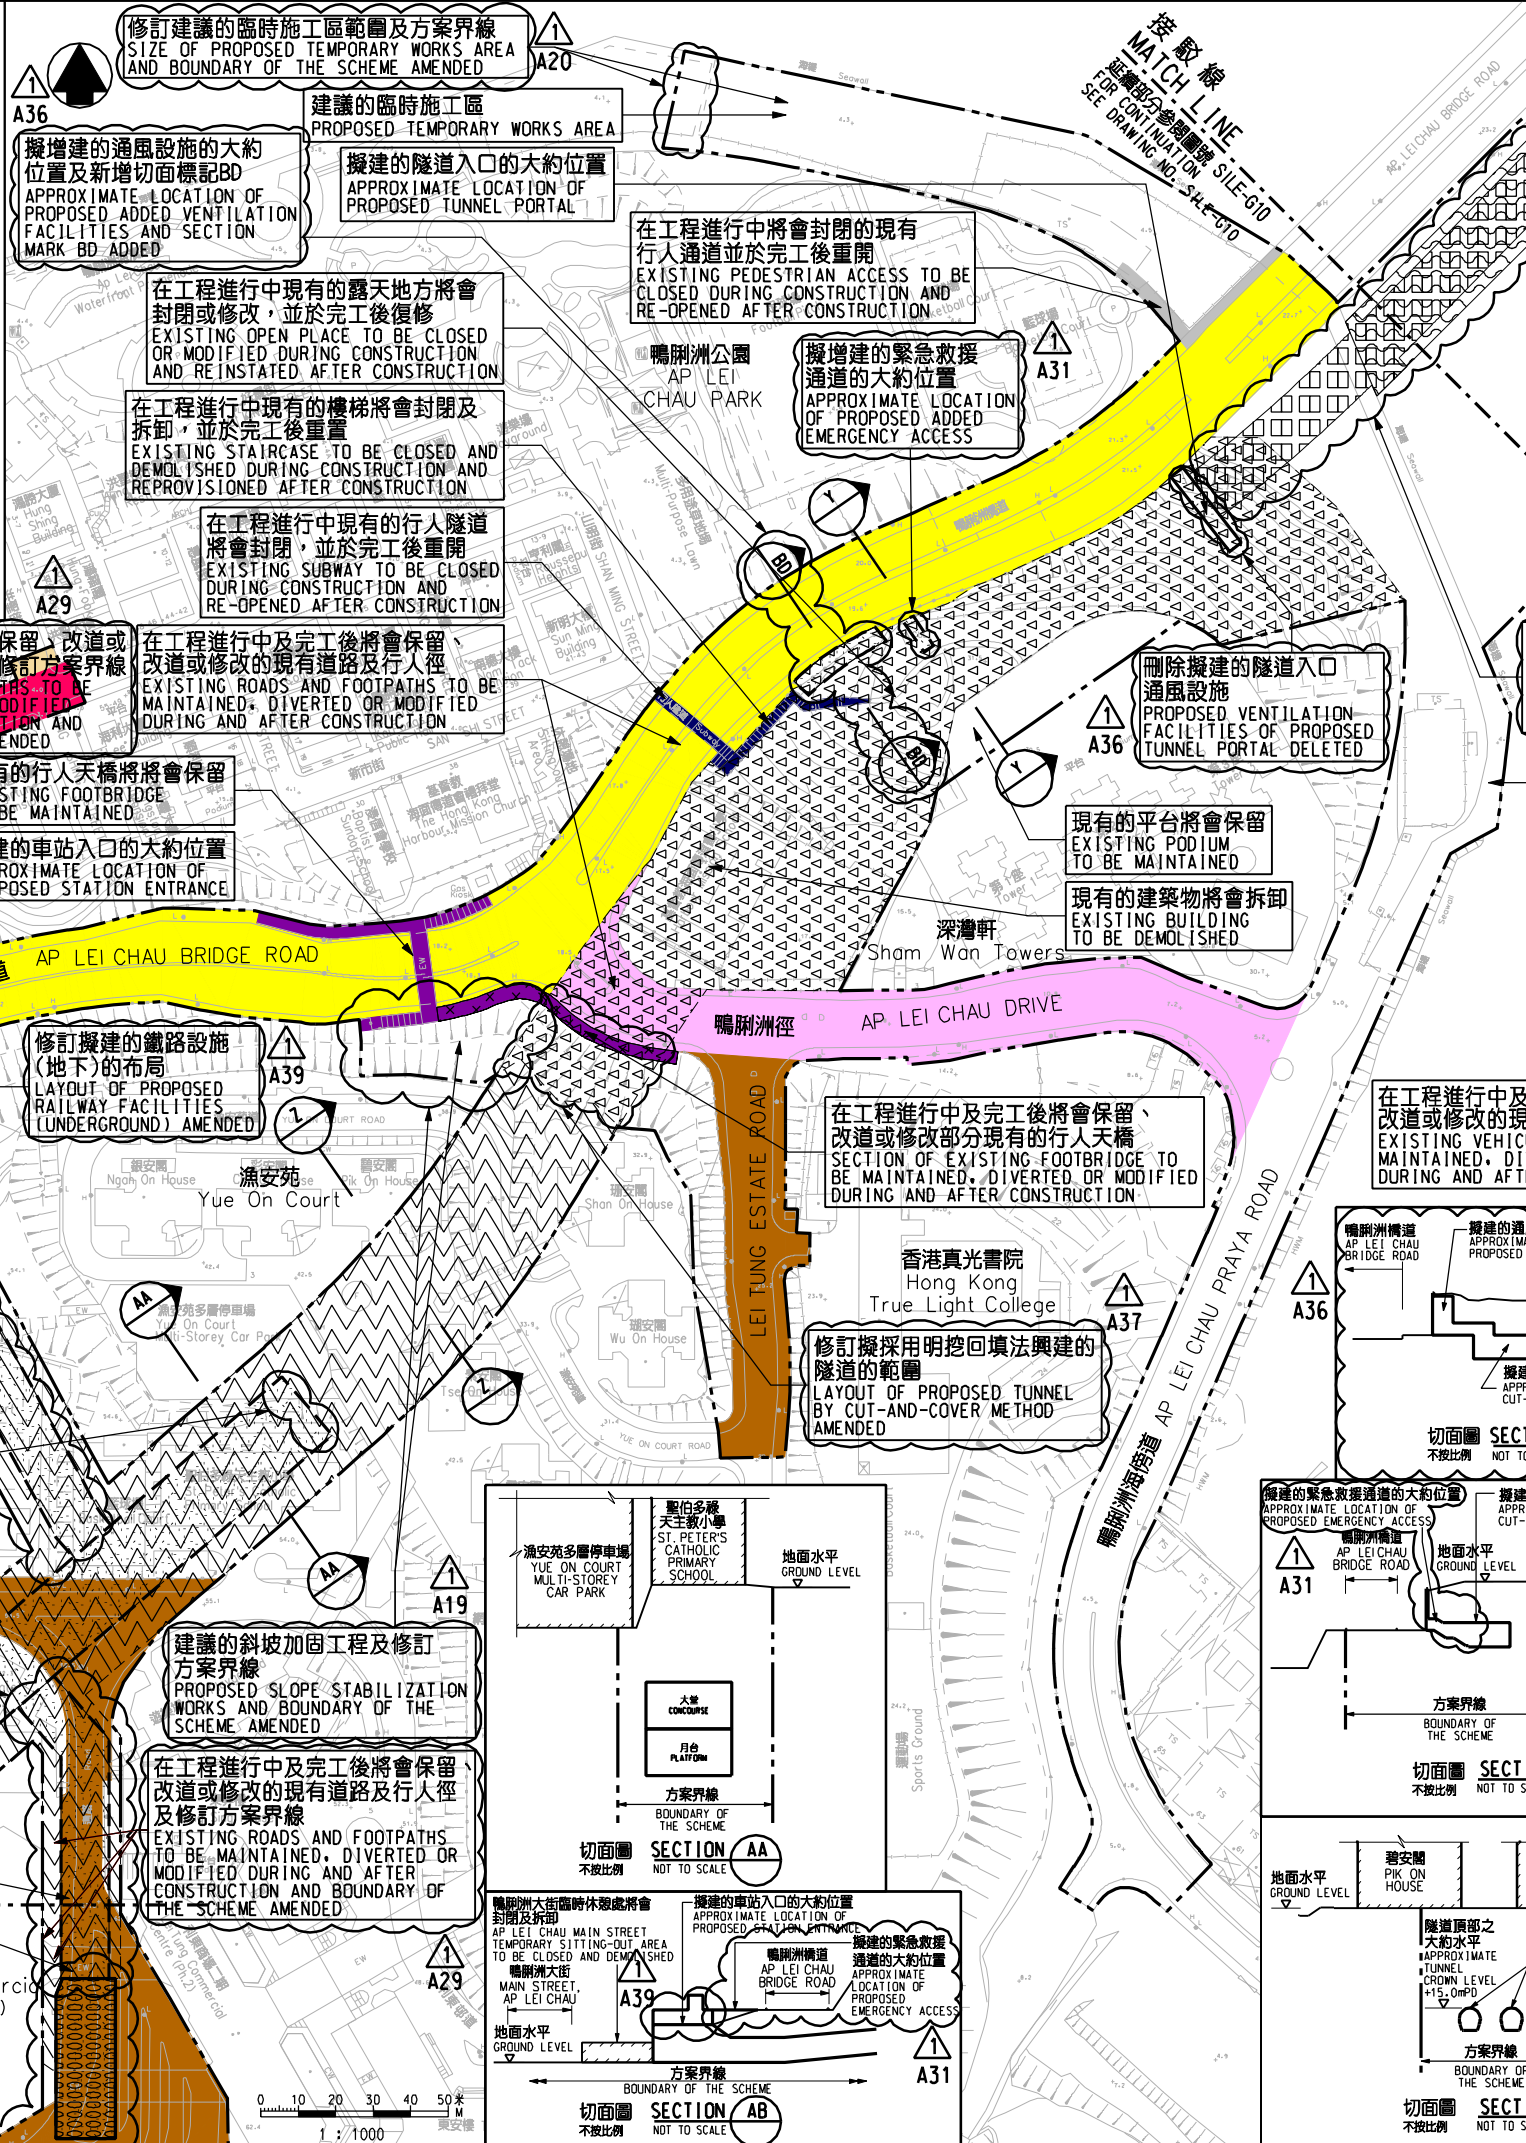


圖例 LEGEND

- 方案界線
BOUNDARY OF THE SCHEME
擬建的車站及其他鐵路設施
PROPOSED STATION AND OTHER RAILWAY FACILITIES
擬建的車站及其他鐵路設施(地下)
PROPOSED STATION AND OTHER RAILWAY FACILITIES (UNDERGROUND)
擬採用鑽挖或掘鑽的鐵路設施或隧道(地下)
PROPOSED RAILWAY FACILITIES/TUNNEL BY BORED / MINED / DRILL AND BLAST METHOD (UNDERGROUND)
擬採用明挖回填法興建的鐵路設施或隧道(地下)
PROPOSED RAILWAY FACILITIES/TUNNEL BY CUT-AND-COVER METHOD (UNDERGROUND)
可能永久封閉的道路(包括行車道和行人徑)
ROADS (INCLUDING CARRIAGEWAY AND FOOTPATH) WHICH MAY BE CLOSED PERMANENTLY
擬建的鐵路高架橋
PROPOSED RAILWAY VIADUCT
擬建的臨時行人天橋/地面行人過路處
PROPOSED TEMPORARY FOOTBRIDGE / AT-GRADE PEDESTRIAN CROSSING
擬建的行人天橋
PROPOSED FOOTBRIDGE

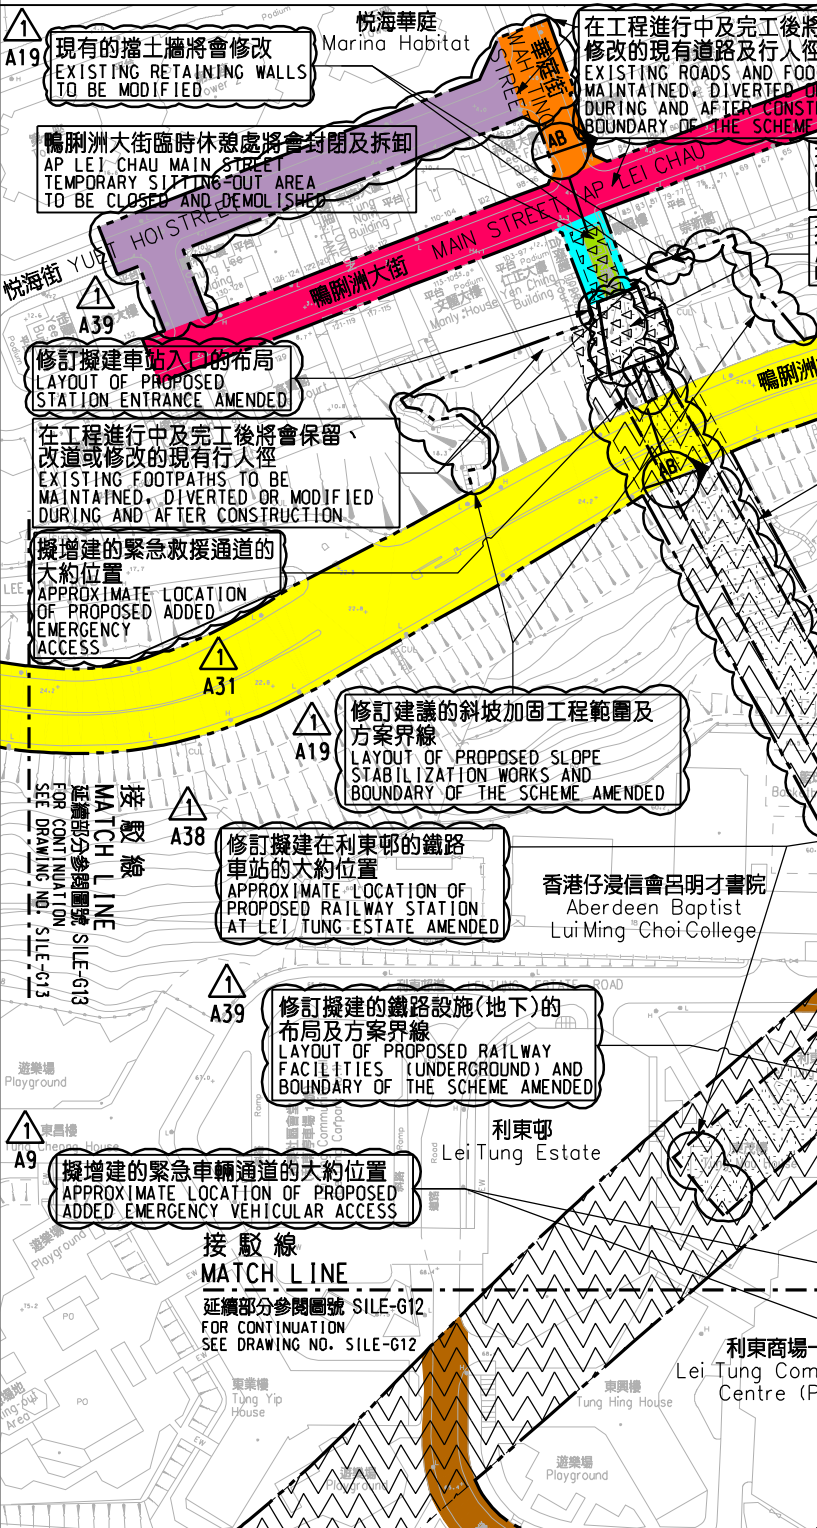

說明 NOTES
此圖根據第 SILE-G11 號 (修改 1) 圖則制訂, 以粉紅色標明將暫時改動的鴨洲徑, 以淺綠色標明將暫時封閉的鴨洲大街臨時休憩處休憩用地, 以淺藍色標明將暫時封閉的鴨洲大街臨時休憩處行人徑, 以深藍色標明將暫時封閉的鴨洲大街和鴨洲徑交界處部分行人天橋, 及分別以紅色、淺紫色、橙色、杏色、啡色和黃色標明將暫時封閉的鴨洲大街、悅海街、華庭街、洪聖街、利東邨道和鴨洲橋道部分行車道及行人路路面的路面。

一般說明 GENERAL NOTES
1. 有關一般說明參閱圖號 SILE - G01.
FOR GENERAL NOTES, REFER TO DRAWING NO. SILE - G01.

Table with 5 columns: REV, DATE, BY, SUB, APP, and DESCRIPTION. It lists revision details for the drawing.

SIGNED
伍德榮 NG TAK WING
總工程師 / 鐵路拓展 1-1
路政署
RAILWAY DEVELOPMENT 1-1
HIGHWAYS DEPARTMENT

鐵路條例 (第519章)
南港島綫 (東段)
RAILWAYS ORDINANCE (CHAPTER 519)
SOUTH ISLAND LINE (EAST)

Project information including drawing title '鐵路條例 (第519章) 南港島綫 (東段)', drawing number 'SILE/G11/0004/3', scale '1:1000 (A1)', and the logo of the Highways Department Railway Development Office.

Vertical text on the left margin: PLOT DRW: ENL01901V8.V8, printer: pht, PRINTED BY: pking, FILENAME: x:\ltd\sl\p000\p1\p1\road\cbsure\review\c_signed\web\sile-g11-0004-3.dgn