


圖例 LEGEND



- 方案界線
BOUNDARY OF THE SCHEME
- 擬建的車站及其他鐵路設施
PROPOSED STATION AND OTHER RAILWAY FACILITIES
- 擬建的車站及其他鐵路設施(地下)
PROPOSED STATION AND OTHER RAILWAY FACILITIES (UNDERGROUND)
- 擬採用鑽挖或鑽爆的鐵路設施或隧道(地下)
PROPOSED RAILWAY FACILITIES/TUNNEL BY BORED / MINED / DRILL AND BLAST METHOD (UNDERGROUND)
- 擬採用明挖回填法興建的鐵路設施或隧道(地下)
PROPOSED RAILWAY FACILITIES/TUNNEL BY CUT-AND-COVER METHOD (UNDERGROUND)
- 可能永久封閉的道路(包括行車道和行人徑)
ROADS (INCLUDING CARRIAGEWAY AND FOOTPATH) WHICH MAY BE CLOSED PERMANENTLY
- 擬建的鐵路高架橋
PROPOSED RAILWAY VIADUCT
- 現有的行人天橋將受影響
EXISTING FOOTBRIDGE TO BE AFFECTED
- 擬建的臨時行人天橋/地面行人過路處
PROPOSED TEMPORARY FOOTBRIDGE / AT-GRADE PEDESTRIAN CROSSING
- 擬建的行人天橋
PROPOSED FOOTBRIDGE
- 可能在其上進行填海工程或其他工程的政府前濱或海床
GOVERNMENT FORESHORE OR SEABED OVER OR UPON WHICH RECLAMATION OR OTHER WORKS MAY BE CARRIED OUT
- 現有的車站及其他鐵路設施
EXISTING STATION AND OTHER RAILWAY FACILITIES
- 擬建的臨時架空輸送帶系統
PROPOSED TEMPORARY OVERHEAD CONVEYANCE SYSTEM
- 擬建的鐵路隧道入口
PROPOSED RAILWAY TUNNEL APPROACH
- 以主水平基準為依據之擬建路軌
大約水平(米)
PROPOSED APPROXIMATE TRACK LEVEL IN m P.D.
- 圖則修改
DRAWING REVISION
- 修訂參考編號(參考憲報公告)
AMENDMENT REFERENCE NUMBER (SEE GAZETTE NOTICE)
- 修訂範圍
AMENDMENT AREA

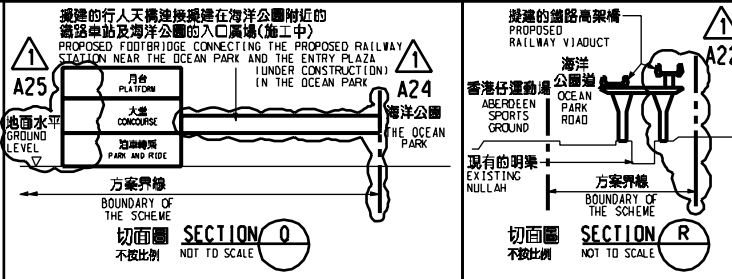

說明 NOTES

此圖根據第 SILE-G08 號 (修改) 圖則制訂, 分別以黃色、藍色和綠色標明南風道、黃竹坑徑和南風徑將暫時封閉的部分行車道及行人路路段的範圍。

THIS DRAWING IS PREPARED BASED ON DRAWING NO. SILE-G08 (REVISION 1) AND IS INTENDED TO SHOW THE SECTIONS OF NAM FUNG ROAD, WONG CHUK HANG PATH AND NAM FUNG PATH (HIGHLIGHTED IN YELLOW, BLUE AND GREEN RESPECTIVELY) OF WHICH PARTS OF THE CARRIAGEWAY AND FOOTPATH WIDTHS ARE TO BE TEMPORARILY CLOSED.

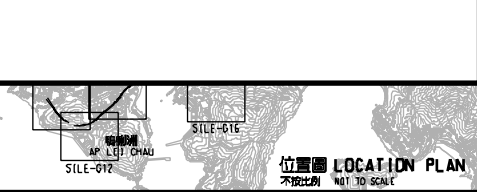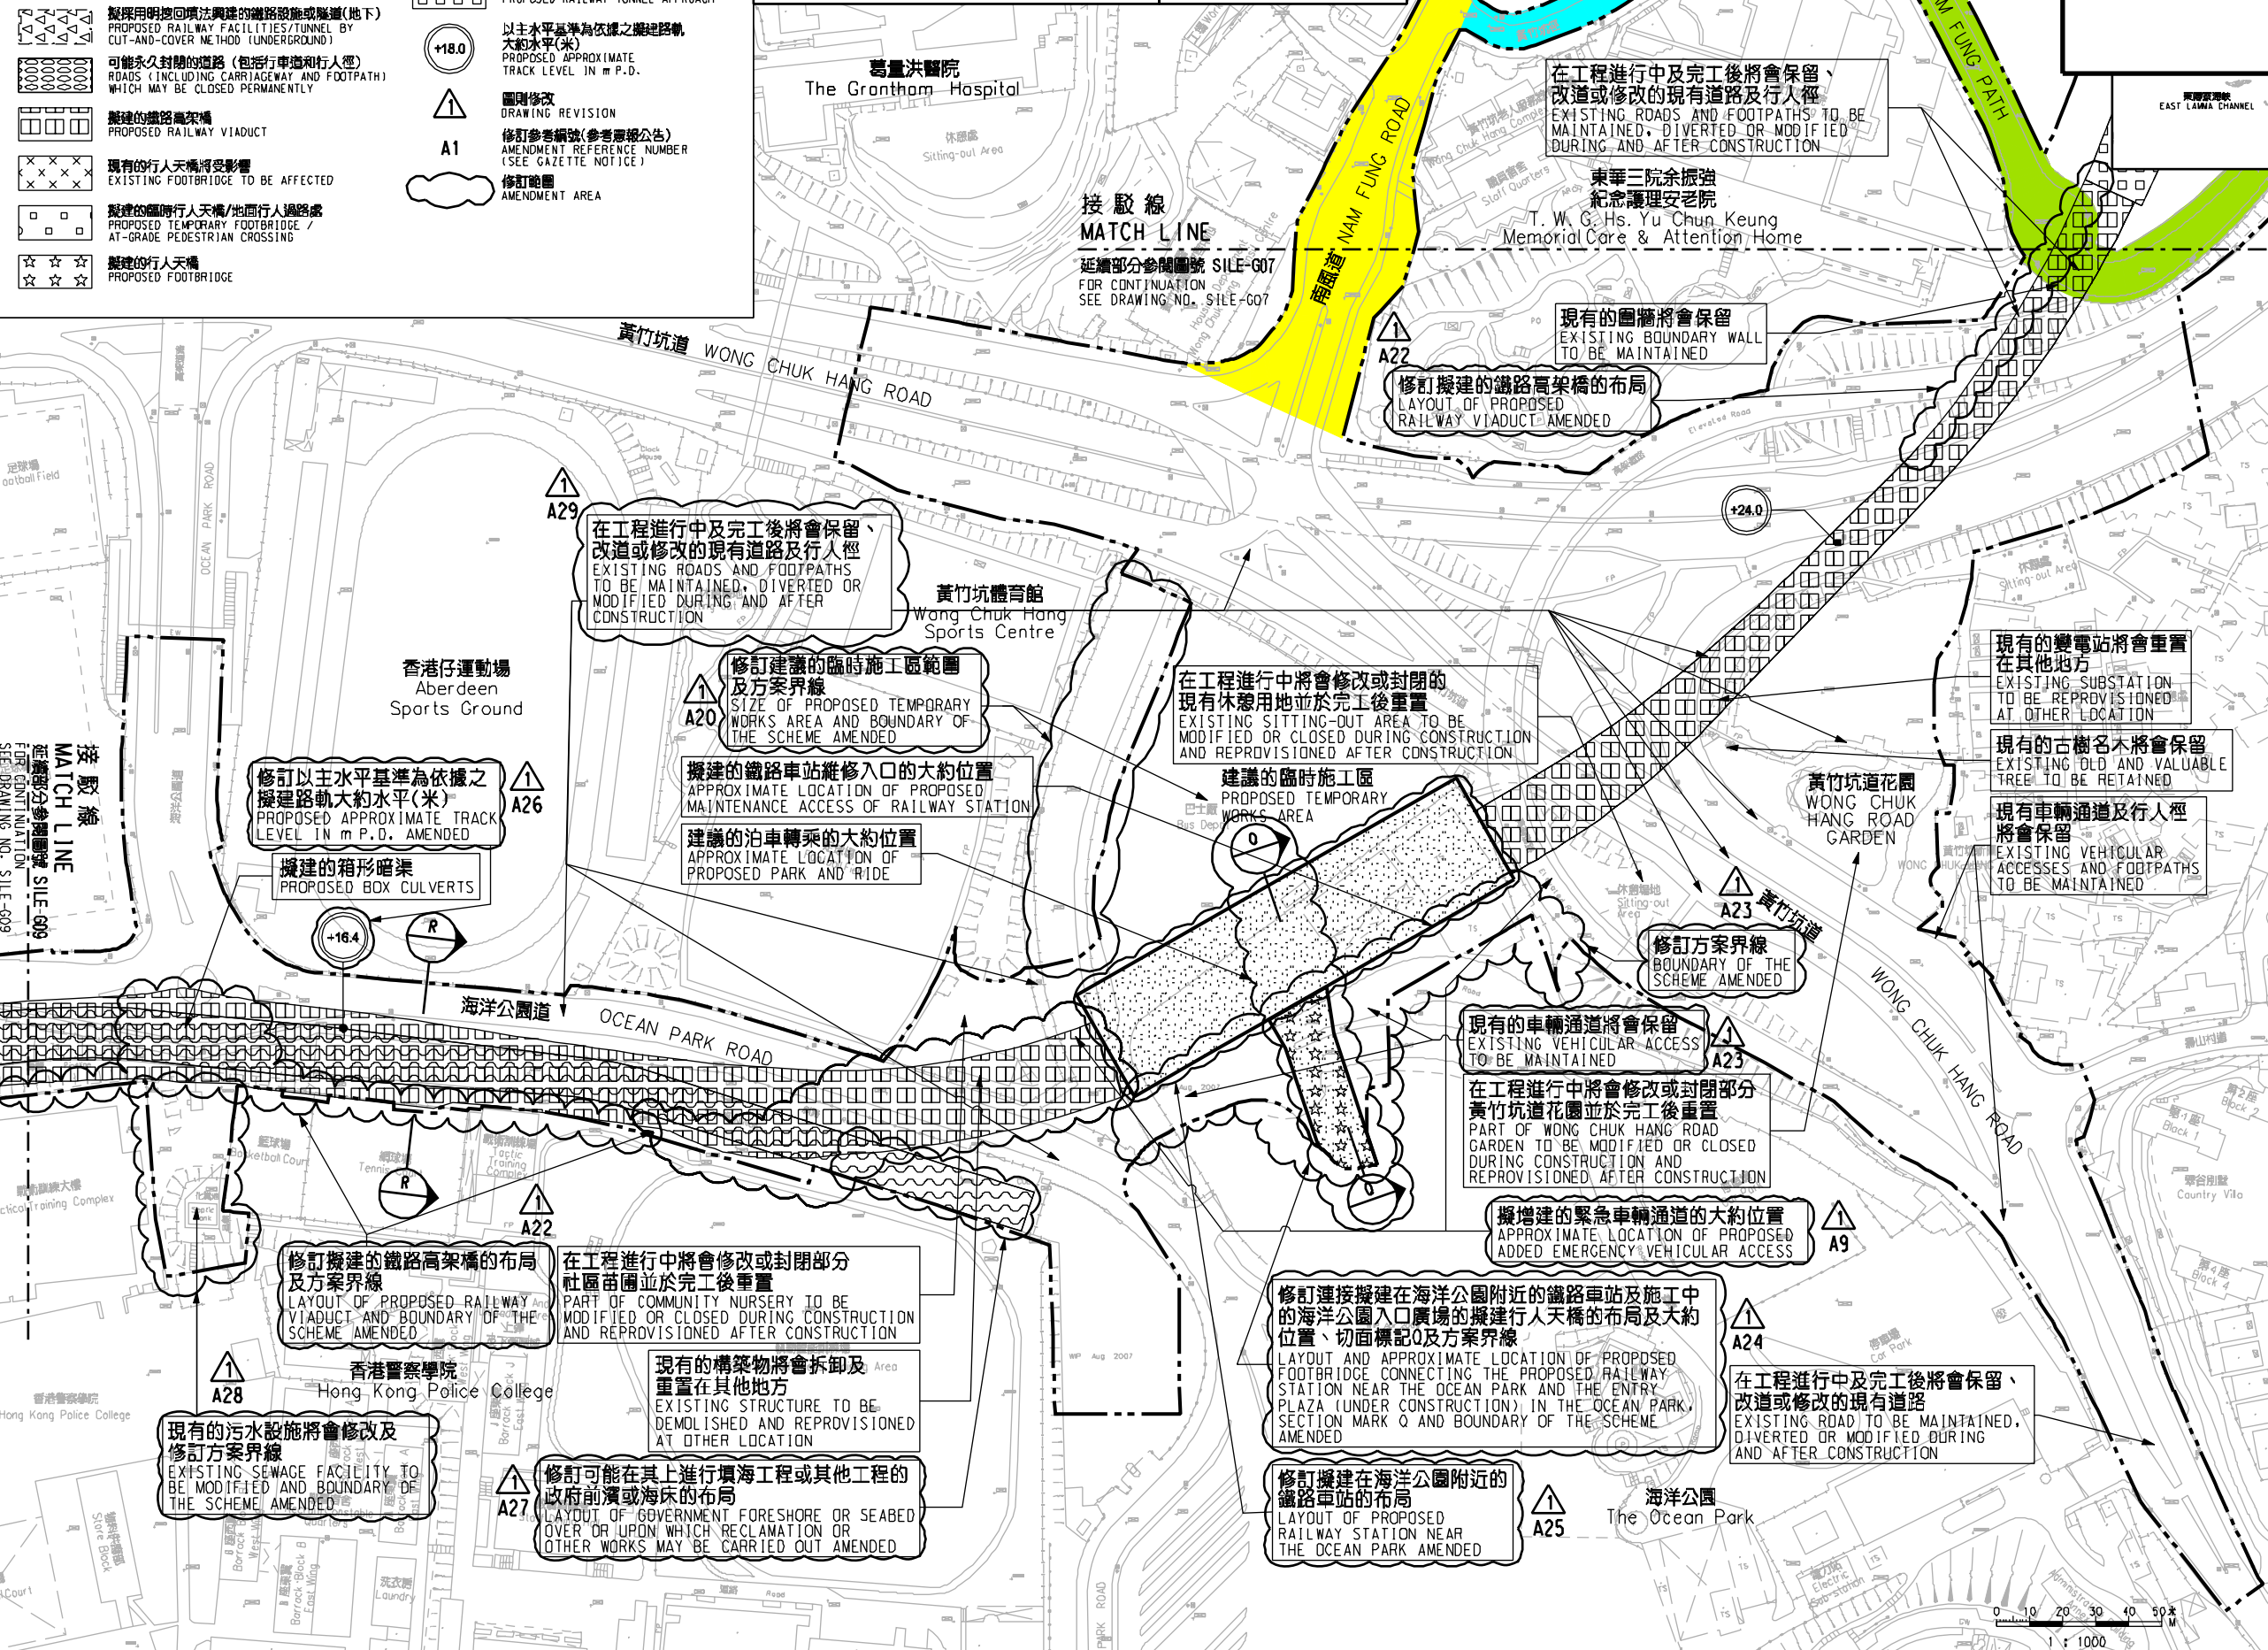

在工程進行中及完工後將會保留、改道或修改的現有道路及行人徑
EXISTING ROADS AND FOOTPATHS TO BE MAINTAINED, DIVERTED OR MODIFIED DURING AND AFTER CONSTRUCTION

現有的圍牆將會保留
EXISTING BOUNDARY WALL TO BE MAINTAINED

修訂擬建的鐵路高架橋的布局
LAYOUT OF PROPOSED RAILWAY VIADUCT AMENDED

在工程進行中及完工後將會保留、改道或修改的現有道路及行人徑
EXISTING ROADS AND FOOTPATHS TO BE MAINTAINED, DIVERTED OR MODIFIED DURING AND AFTER CONSTRUCTION

現有的圍牆將會保留
EXISTING BOUNDARY WALL TO BE MAINTAINED

修訂擬建的臨時施工區範圍及方案界線
SIZE OF PROPOSED TEMPORARY WORKS AREA AND BOUNDARY OF THE SCHEME AMENDED

擬建的鐵路車站維修入口的大約位置
APPROXIMATE LOCATION OF PROPOSED MAINTENANCE ACCESS OF RAILWAY STATION

建議的泊車轉乘的大約位置
APPROXIMATE LOCATION OF PROPOSED PARK AND RIDE

在工程進行中將會修改或封閉的現有休憩用地並於完工後重置
EXISTING SITTING-OUT AREA TO BE MODIFIED OR CLOSED DURING CONSTRUCTION AND REPROVISIONED AFTER CONSTRUCTION

建議的臨時施工區
PROPOSED TEMPORARY WORKS AREA

現有的變電站將會重置在其他地方
EXISTING SUBSTATION TO BE REPROVISIONED AT OTHER LOCATION

現有的古樹名木將會保留
EXISTING OLD AND VALUABLE TREE TO BE RETAINED

現有車輛通道及行人徑將會保留
EXISTING VEHICULAR ACCESSES AND FOOTPATHS TO BE MAINTAINED

修訂方案界線
BOUNDARY OF THE SCHEME AMENDED

現有的車輛通道將會保留
EXISTING VEHICULAR ACCESS TO BE MAINTAINED

在工程進行中將會修改或封閉部分黃竹坑道花園並於完工後重置
PART OF WONG CHUK HANG ROAD GARDEN TO BE MODIFIED OR CLOSED DURING CONSTRUCTION AND REPROVISIONED AFTER CONSTRUCTION

擬增建的緊急車輛通道的大約位置
APPROXIMATE LOCATION OF PROPOSED ADDED EMERGENCY VEHICULAR ACCESS

修訂擬建的鐵路高架橋的布局及方案界線
LAYOUT OF PROPOSED RAILWAY VIADUCT AND BOUNDARY OF THE SCHEME AMENDED

在工程進行中將會修改或封閉部分社區苗圃並於完工後重置
PART OF COMMUNITY NURSERY TO BE MODIFIED OR CLOSED DURING CONSTRUCTION AND REPROVISIONED AFTER CONSTRUCTION

現有的構築物將會拆卸及重置在其他地方
EXISTING STRUCTURE TO BE DEMOLISHED AND REPROVISIONED AT OTHER LOCATION

修訂擬建在海洋公園附近的鐵路車站及施工中的海洋公園入口廣場的擬建行人天橋的布局及大約位置、切面標記Q及方案界線
LAYOUT AND APPROXIMATE LOCATION OF PROPOSED FOOTBRIDGE CONNECTING THE PROPOSED RAILWAY STATION NEAR THE OCEAN PARK AND THE ENTRY PLAZA (UNDER CONSTRUCTION) IN THE OCEAN PARK, SECTION MARK Q AND BOUNDARY OF THE SCHEME AMENDED

修訂擬建在海洋公園附近的鐵路車站的布局
LAYOUT OF PROPOSED RAILWAY STATION NEAR THE OCEAN PARK AMENDED

在工程進行中及完工後將會保留、改道或修改的現有道路
EXISTING ROAD TO BE MAINTAINED, DIVERTED OR MODIFIED DURING AND AFTER CONSTRUCTION

修訂可能在填海工程或其他工程的政府前濱或海床的布局
LAYOUT OF GOVERNMENT FORESHORE OR SEABED OVER OR UPON WHICH RECLAMATION OR OTHER WORKS MAY BE CARRIED OUT AMENDED

現有的污水設施將會修改及修訂方案界線
EXISTING SEWAGE FACILITY TO BE MODIFIED AND BOUNDARY OF THE SCHEME AMENDED

一般說明 GENERAL NOTES

1. 有關一般說明請參閱圖號 SILE - G01.
FOR GENERAL NOTES, REFER TO DRAWING NO. SILE - G01.

修訂表
TABLE OF AMENDMENTS

修訂號	日期	修訂	修訂	修訂	說明
REV	DATE	BY	SUB	APP	DESCRIPTION

SIGNED

17/5/2011

發出日期 DATE OF ISSUE

圖則名稱 DRAWING TITLE

鐵路條例 (第519章)
南港島線 (東段)
暫時封閉部分南風道、黃竹坑徑和南風徑

RAILWAYS ORDINANCE (CHAPTER 519)
SOUTH ISLAND LINE (EAST)
TEMPORARY CLOSURE OF SECTIONS OF NAM FUNG ROAD, WONG CHUK HANG PATH AND NAM FUNG PATH

圖號 DRAWING NO. SILE/G08/0002/1

比例 SCALE 1:1000 (A1)
或顯示 AS SHOWN

香港特別行政區政府
THE GOVERNMENT OF THE HONG KONG
SPECIAL ADMINISTRATIVE REGION

路政署
HIGHWAYS DEPARTMENT

鐵路拓展處
RAILWAY DEVELOPMENT OFFICE

Plot No: 118, 119, 120, 1000.