


圖例 LEGEND

- 方案界線 BOUNDARY OF THE SCHEME
擬建的車站及其他鐵路設施 PROPOSED STATION AND OTHER RAILWAY FACILITIES
擬建的車站及其他鐵路設施(地下) PROPOSED STATION AND OTHER RAILWAY FACILITIES (UNDERGROUND)
擬採用鑽挖或鑽孔或鑽孔的鐵路設施或隧道(地下) PROPOSED RAILWAY FACILITIES/TUNNEL BY BORED / MINED / DRILL AND BLAST METHOD (UNDERGROUND)
擬採用明挖回填法興建的鐵路設施或隧道(地下) PROPOSED RAILWAY FACILITIES/TUNNEL BY CUT-AND-COVER METHOD (UNDERGROUND)
可能永久封閉的道路(包括行車道和行人徑) ROADS (INCLUDING CARRIAGEWAY AND FOOTPATH) WHICH MAY BE CLOSED PERMANENTLY
擬建的鐵路高架橋 PROPOSED RAILWAY VIADUCT
擬建的臨時行人天橋/地面行人過路處 AT-GRADE PEDESTRIAN CROSSING
擬建的行人天橋 PROPOSED FOOTBRIDGE

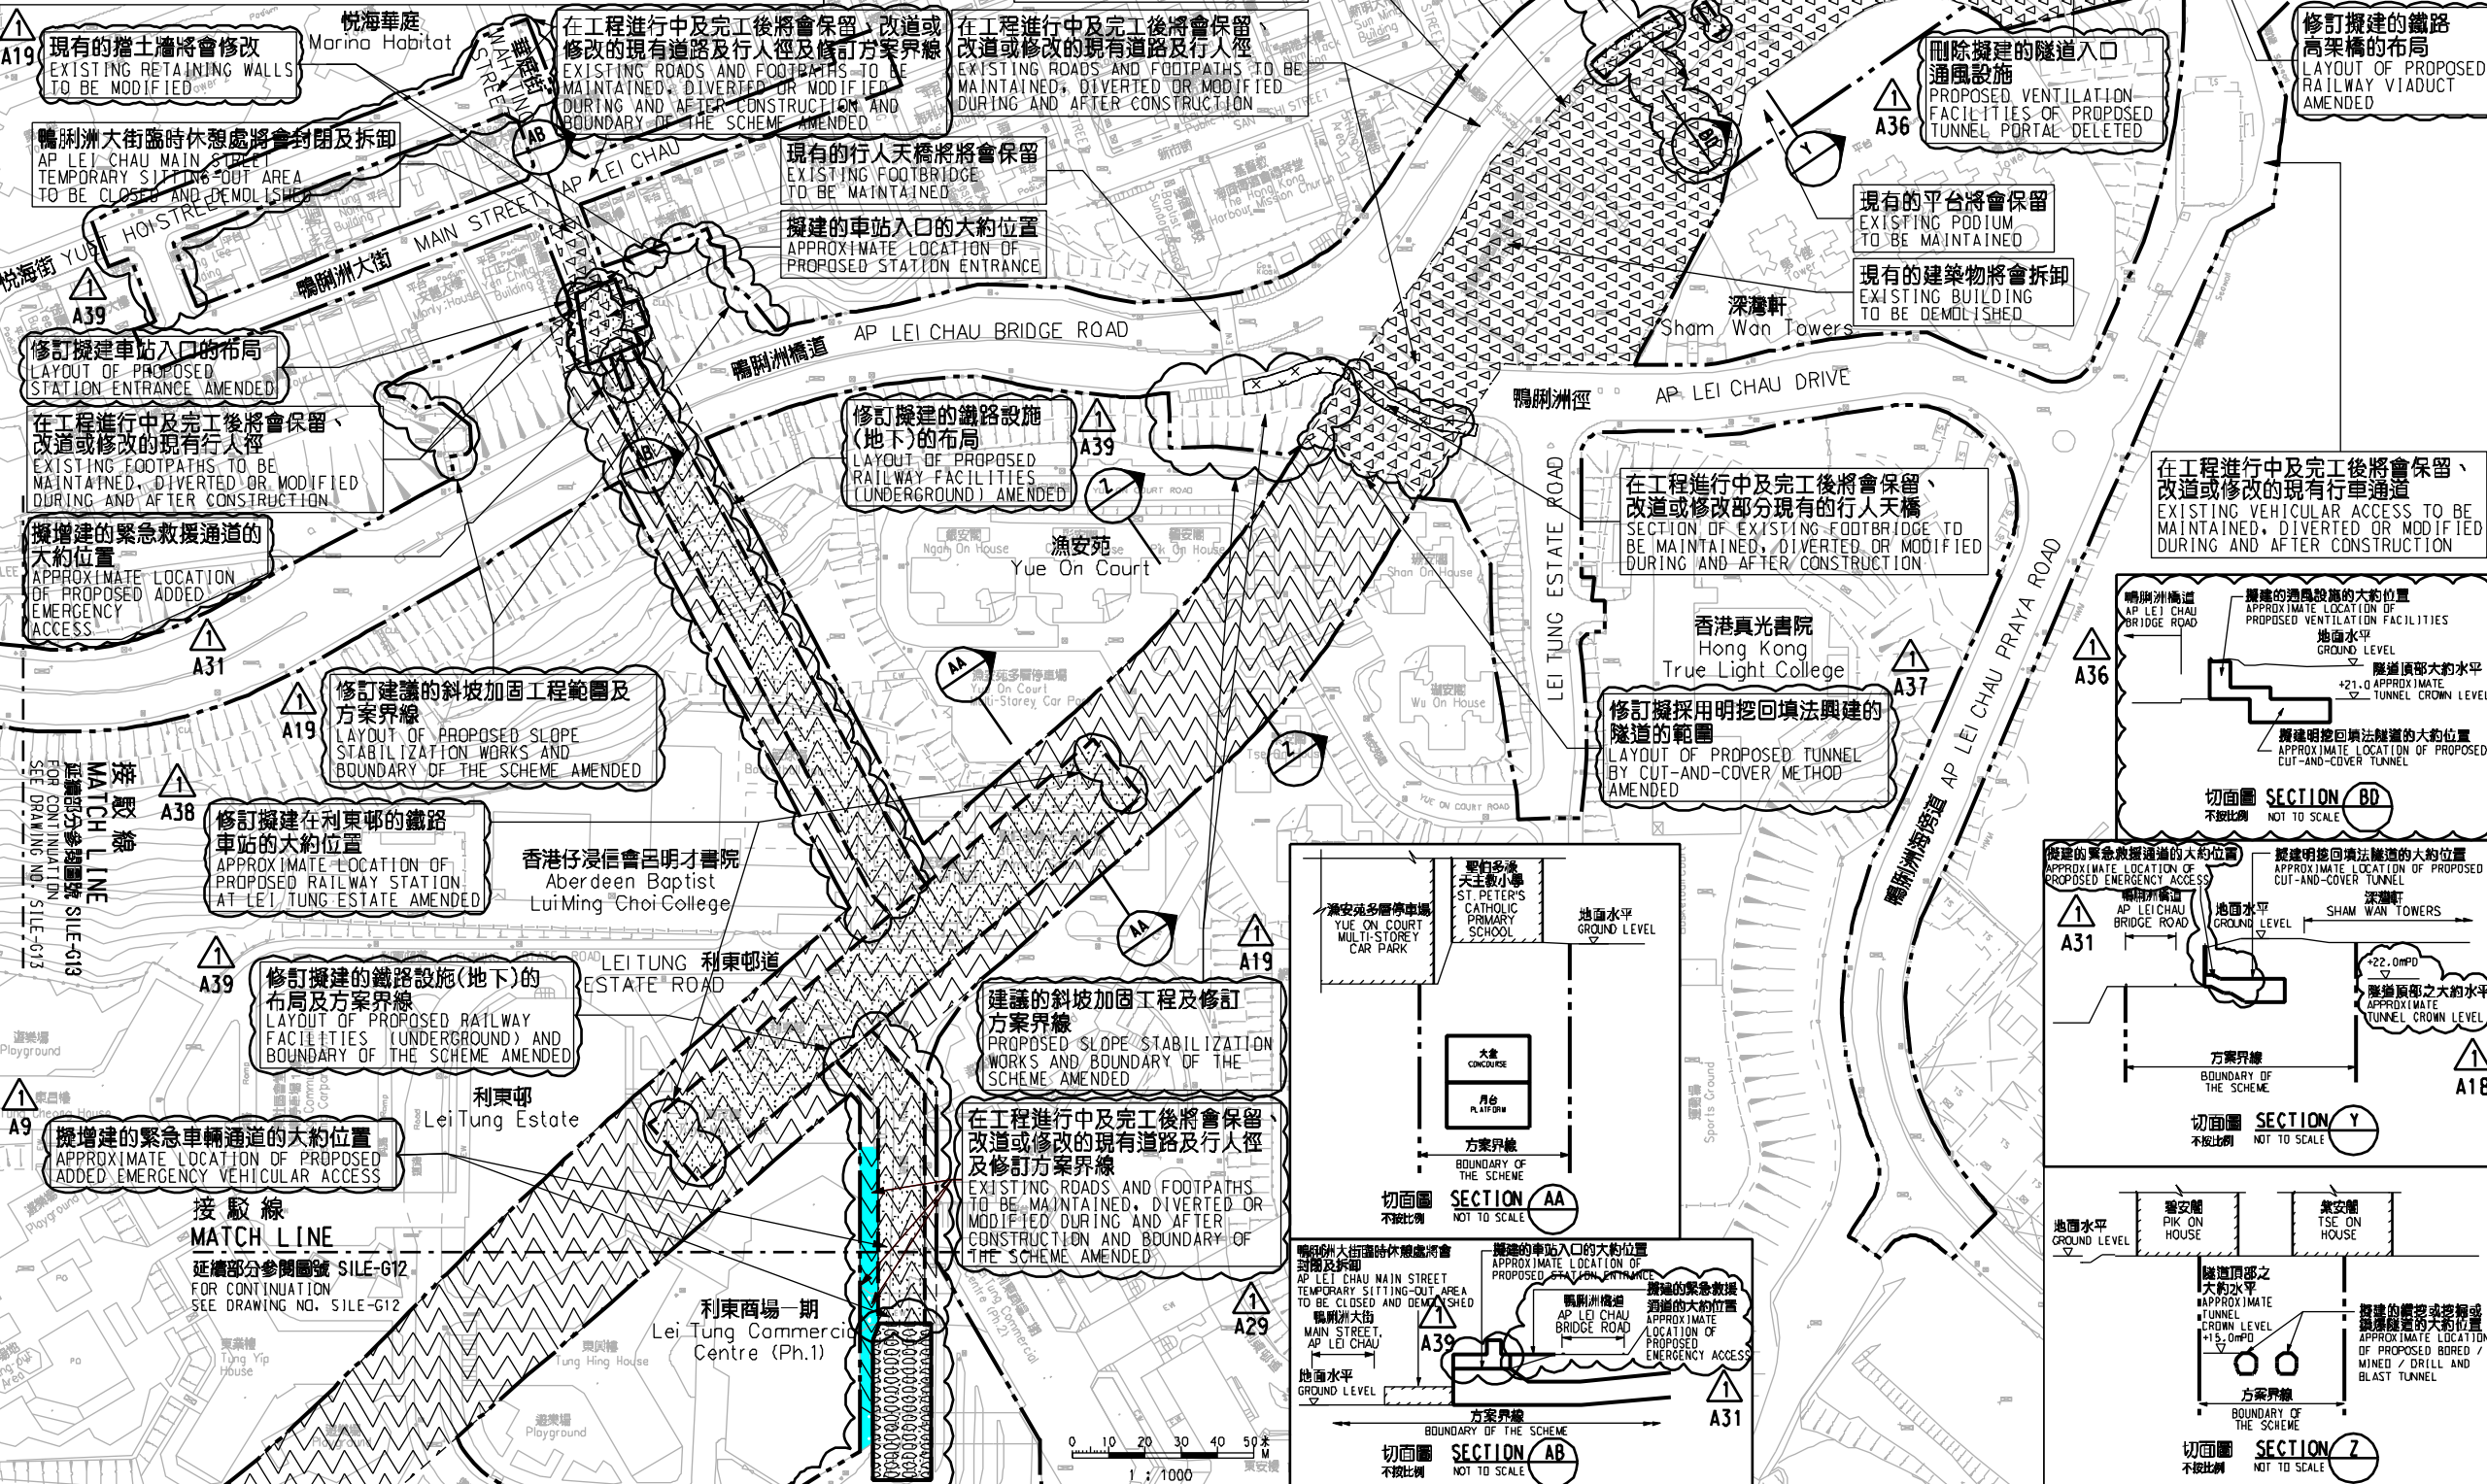

說明 NOTES
此圖根據第 SILE-G11 號(修改1)圖則制訂,以藍色標明將暫時封閉的部分利東邨道路段。
THIS DRAWING IS PREPARED BASED ON DRAWING NO. SILE-G11 (REVISION 1) AND IS INTENDED TO SHOW THE TEMPORARY PARTIAL CLOSURE OF THE SECTION OF LEI TUNG ESTATE ROAD (HIGHLIGHTED IN BLUE).

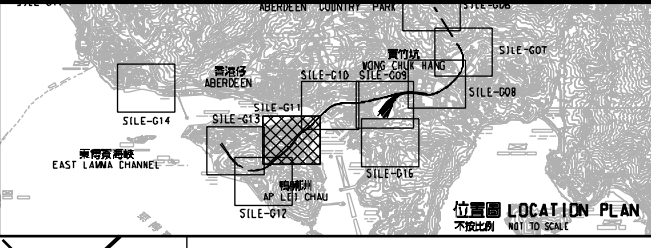


Table of amendments with columns for revision number, date, by, sub, app, and description.

SIGNED section with date 16/6/2016 and project details: SILE/G11/0008/5, 1:1000 (A1) scale, and the Railways Department logo.

Vertical text on the left margin containing drawing file information and revision history.