
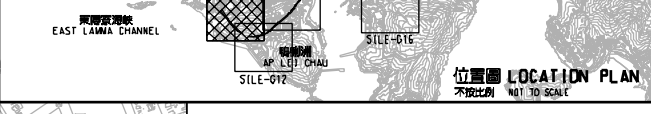


**說明 NOTES**  
 此圖根據第 SILE-G13 號 (修改) 圖則制訂, 分別以黃色及綠色標明海怡路和怡南道將暫時封閉的部分行車道及行人路路段的路面。  
 THIS DRAWING IS PREPARED BASED ON DRAWING NO. SILE-G13 (REVISION 1) AND IS INTENDED TO SHOW THE SECTIONS OF SOUTH HORIZON DRIVE AND YI NAM ROAD (HIGHLIGHTED IN YELLOW AND GREEN RESPECTIVELY) OF WHICH PARTS OF THE CARRIAGEWAY AND FOOTPATH WIDTHS ARE TO BE TEMPORARILY CLOSED.

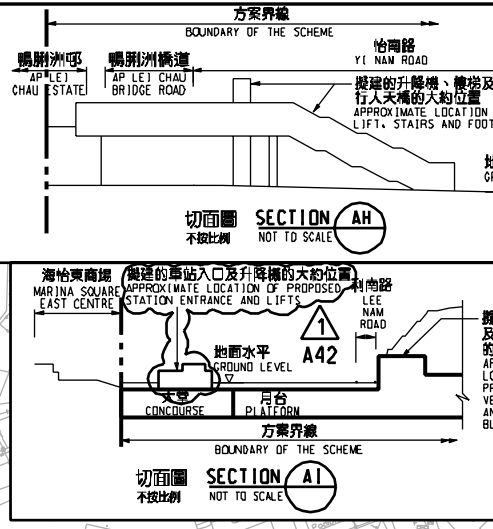

**接駁線**  
 延續部分參閱圖號 SILE-G11  
 接駁線 FOR CONTINUATION SEE DRAWING NO. SILE-G11

**一般說明 GENERAL NOTES**  
 1. 有關一般說明參閱圖號 SILE - G01.  
 FOR GENERAL NOTES, REFER TO DRAWING NO. SILE - G01.

**修訂表 TABLE OF AMENDMENTS**

修訂	日期	由	核對	用途	說明
REV	DATE	BY	SUB	APP	DESCRIPTION

**SIGNED**  
 梁漢勝 LEUNG HEN SING  
 審圖工程師 / 審圖師 1-1  
 高級工程師 / 高級審圖師  
 CHIEF ENGINEER / RAILWAY DEVELOPMENT 1-1 (ACTING)  
 HIGHSWAYS DEPARTMENT

**圖號 DRAWING TITLE**  
 鐵路條例 (第 519 章)  
 南港島線 (東段)  
 暫時封閉部分海怡路和怡南道

**RAILWAYS ORDINANCE (CHAPTER 519)**  
 SOUTH ISLAND LINE (EAST)  
 TEMPORARY CLOSURE OF SECTIONS OF SOUTH HORIZON DRIVE AND YI NAM ROAD

**圖號 DRAWING NO.**  
 SILE/G13/0007/1

**比例 SCALE**  
 1:1000 (A1)  
 或顯示 AS SHOWN

**香港特別行政區政府**  
 THE GOVERNMENT OF THE HONG KONG SPECIAL ADMINISTRATIVE REGION  
**路政署**  
 HIGHWAYS DEPARTMENT  
**鐵路拓展處**  
 RAILWAY DEVELOPMENT OFFICE

**圖例 LEGEND**

- 方案界線  
BOUNDARY OF THE SCHEME
- 擬建的車站及其他鐵路設施  
PROPOSED STATION AND OTHER RAILWAY FACILITIES
- 擬建的車站及其他鐵路設施(地下)  
PROPOSED STATION AND OTHER RAILWAY FACILITIES (UNDERGROUND)
- 擬採用鑽孔或掘或鑽爆的鐵路設施或隧道(地下)  
PROPOSED RAILWAY FACILITIES/TUNNEL BY BORED / MINED / DRILL AND BLAST METHOD (UNDERGROUND)
- 擬採用明挖回填法興建的鐵路設施或隧道(地下)  
PROPOSED RAILWAY FACILITIES/TUNNEL BY CUT-AND-COVER METHOD (UNDERGROUND)
- 可能永久封閉的道路 (包括行車道和行人徑)  
ROADS (INCLUDING CARRIAGEWAY AND FOOTPATH) WHICH MAY BE CLOSED PERMANENTLY
- 擬建的鐵路高架橋  
PROPOSED RAILWAY VIADUCT
- 現有的行人天橋將受影響  
EXISTING FOOTBRIDGE TO BE AFFECTED
- 擬建的臨時行人天橋/地面行人過路處  
PROPOSED TEMPORARY FOOTBRIDGE / AT-GRADE PEDESTRIAN CROSSING
- 擬建的行人天橋  
PROPOSED FOOTBRIDGE
- 可能在其上進行填海工程或其他工程的政府填海或海床  
GOVERNMENT FRESHWATER OR SEA BED OVER OR UPON WHICH RECLAMATION OR OTHER WORKS MAY BE CARRIED OUT
- 現有的車站及其他鐵路設施  
EXISTING STATION AND OTHER RAILWAY FACILITIES
- 擬建的臨時架空輸送帶系統  
PROPOSED TEMPORARY OVERHEAD CONVEYANCE SYSTEM
- 擬建的鐵路隧道入口  
PROPOSED RAILWAY TUNNEL APPROACH
- 以主水平基準為依據之擬建路軌大約水平(米)  
PROPOSED APPROXIMATE TRACK LEVEL IN M.P.D.
- 圖則修訂  
DRAWING REVISION  
修訂參考編號(參考憲報公告)  
AMENDMENT REFERENCE NUMBER (SEE GAZETTE NOTICE)
- 修訂範圍  
AMENDMENT AREA

Plot No.: 10/08/2011  
 Printed By: x:\ltd\sl\p0007\p1\road\03aure\rev\1\VER\_A\ASIGNED\_SILE\_03-0007-1.dgn  
 FILENAME:

