


說明 NOTES

此圖根據第 SILE-G16 號 (修改) 圖則制訂, 分別以黃色和橙色標明將暫時封閉的部分南朗山道和警校道路段。

THIS DRAWING IS PREPARED BASED ON DRAWING NO. SILE-G16 (REVISION 1) AND IS INTENDED TO SHOW THE TEMPORARY PARTIAL CLOSURE OF SECTIONS OF NAM LONG SHAN ROAD AND POLICE SCHOOL ROAD (HIGHLIGHTED IN YELLOW AND ORANGE RESPECTIVELY).

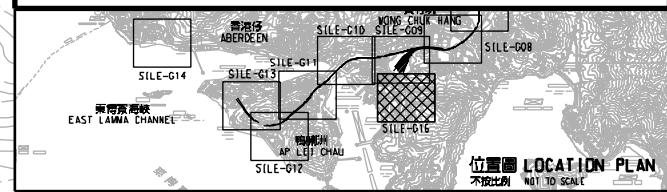

- 圖例 LEGEND**
- 方案界線
BOUNDARY OF THE SCHEME
 - 擬建的車站及其他鐵路設施
PROPOSED STATION AND OTHER RAILWAY FACILITIES
 - 擬建的車站及其他鐵路設施(地下)
PROPOSED STATION AND OTHER RAILWAY FACILITIES (UNDERGROUND)
 - 擬採用鑽挖或掘鑽或鑽爆的道路設施或隧道(地下)
PROPOSED RAILWAY FACILITIES/TUNNEL BY BORED / MINED / DRILL AND BLAST METHOD (UNDERGROUND)
 - 擬採用明挖回填法興建的道路設施或隧道(地下)
PROPOSED RAILWAY FACILITIES/TUNNEL BY CUT-AND-COVER METHOD (UNDERGROUND)
 - 可能永久封閉的道路(包括行車道和行人徑) WHICH MAY BE CLOSED PERMANENTLY
 - 擬建的鐵路高架橋
PROPOSED RAILWAY VIADUCT
 - 現有的行人天橋將受影響
EXISTING FOOTBRIDGE TO BE AFFECTED
 - 擬建的臨時行人天橋/地面行人過路處
PROPOSED TEMPORARY FOOTBRIDGE / AT-GRADE PEDESTRIAN CROSSING
 - 擬建的行人天橋
PROPOSED FOOTBRIDGE
 - 可能在其上進行填海工程或其他工程的政府前灘或海床
GOVERNMENT FORE SHORE OR SEA BED OVER OR UPON WHICH RECLAMATION OR OTHER WORKS MAY BE CARRIED OUT
 - 現有的車站及其他鐵路設施
EXISTING STATION AND OTHER RAILWAY FACILITIES
 - 擬建的臨時架空輸送帶系統
PROPOSED TEMPORARY OVER-HEAD CONVEYANCE SYSTEM
 - 擬建的鐵路隧道入口
PROPOSED RAILWAY TUNNEL APPROACH
 - 以主水平基準為依據之擬建路軌的大約水平(米)
PROPOSED APPROXIMATE TRACK LEVEL IN m P.D.
 - 圖則修改
DRAWING REVISION
 - 修訂參考編號(參考電報公告)
AMENDMENT REFERENCE NUMBER (SEE GAZETTE NOTICE)
 - 修訂範圍
AMENDMENT AREA

一般說明 GENERAL NOTES

1. 有關一般說明參閱圖號 SILE - G01.
FOR GENERAL NOTES, REFER TO DRAWING NO. SILE - G01.

修改表
TABLE OF AMENDMENTS

修訂號 REV	日期 DATE	修訂 BY	核實 SUB	用途 APP	說明 DESCRIPTION

SIGNED

香港發出
APPROVED FOR ISSUE

21/12/2017

發出日期 DATE OF ISSUE

簽署人 YUEN MOU KOK, ANTHONY
总工程师/ 鐵路拓展 1 - 3
CHIEF ENGINEER/
RAILWAY DEVELOPMENT 1-3
HIGHWAYS DEPARTMENT

圖則名稱 DRAWING TITLE
**鐵路條例(第519章)
南港島線(東段)
暫時封閉南朗山道和警校道路段**

RAILWAYS ORDINANCE (CHAPTER 519)
SOUTH ISLAND LINE (EAST)
TEMPORARY CLOSURE OF SECTIONS OF NAM LONG SHAN ROAD AND POLICE SCHOOL ROAD


圖號 DRAWING NO.
SILE/G16/0003/7

比例 SCALE
1:1000 (A1)
或如顯示
AS SHOWN

香港特別行政區政府
THE GOVERNMENT OF THE HONG KONG
SPECIAL ADMINISTRATIVE REGION

路政署
HIGHWAYS DEPARTMENT

鐵路拓展處
RAILWAY DEVELOPMENT OFFICE

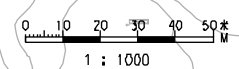

PLOT DRW: E:\lib\Plot\181\181.dwg
 PRINTED BY: ftko 22/12/2017 11:52:23
 FILENAME: x:\ton\lan\p000\p000.dwg