


DRAWING NO. TMSE-G08

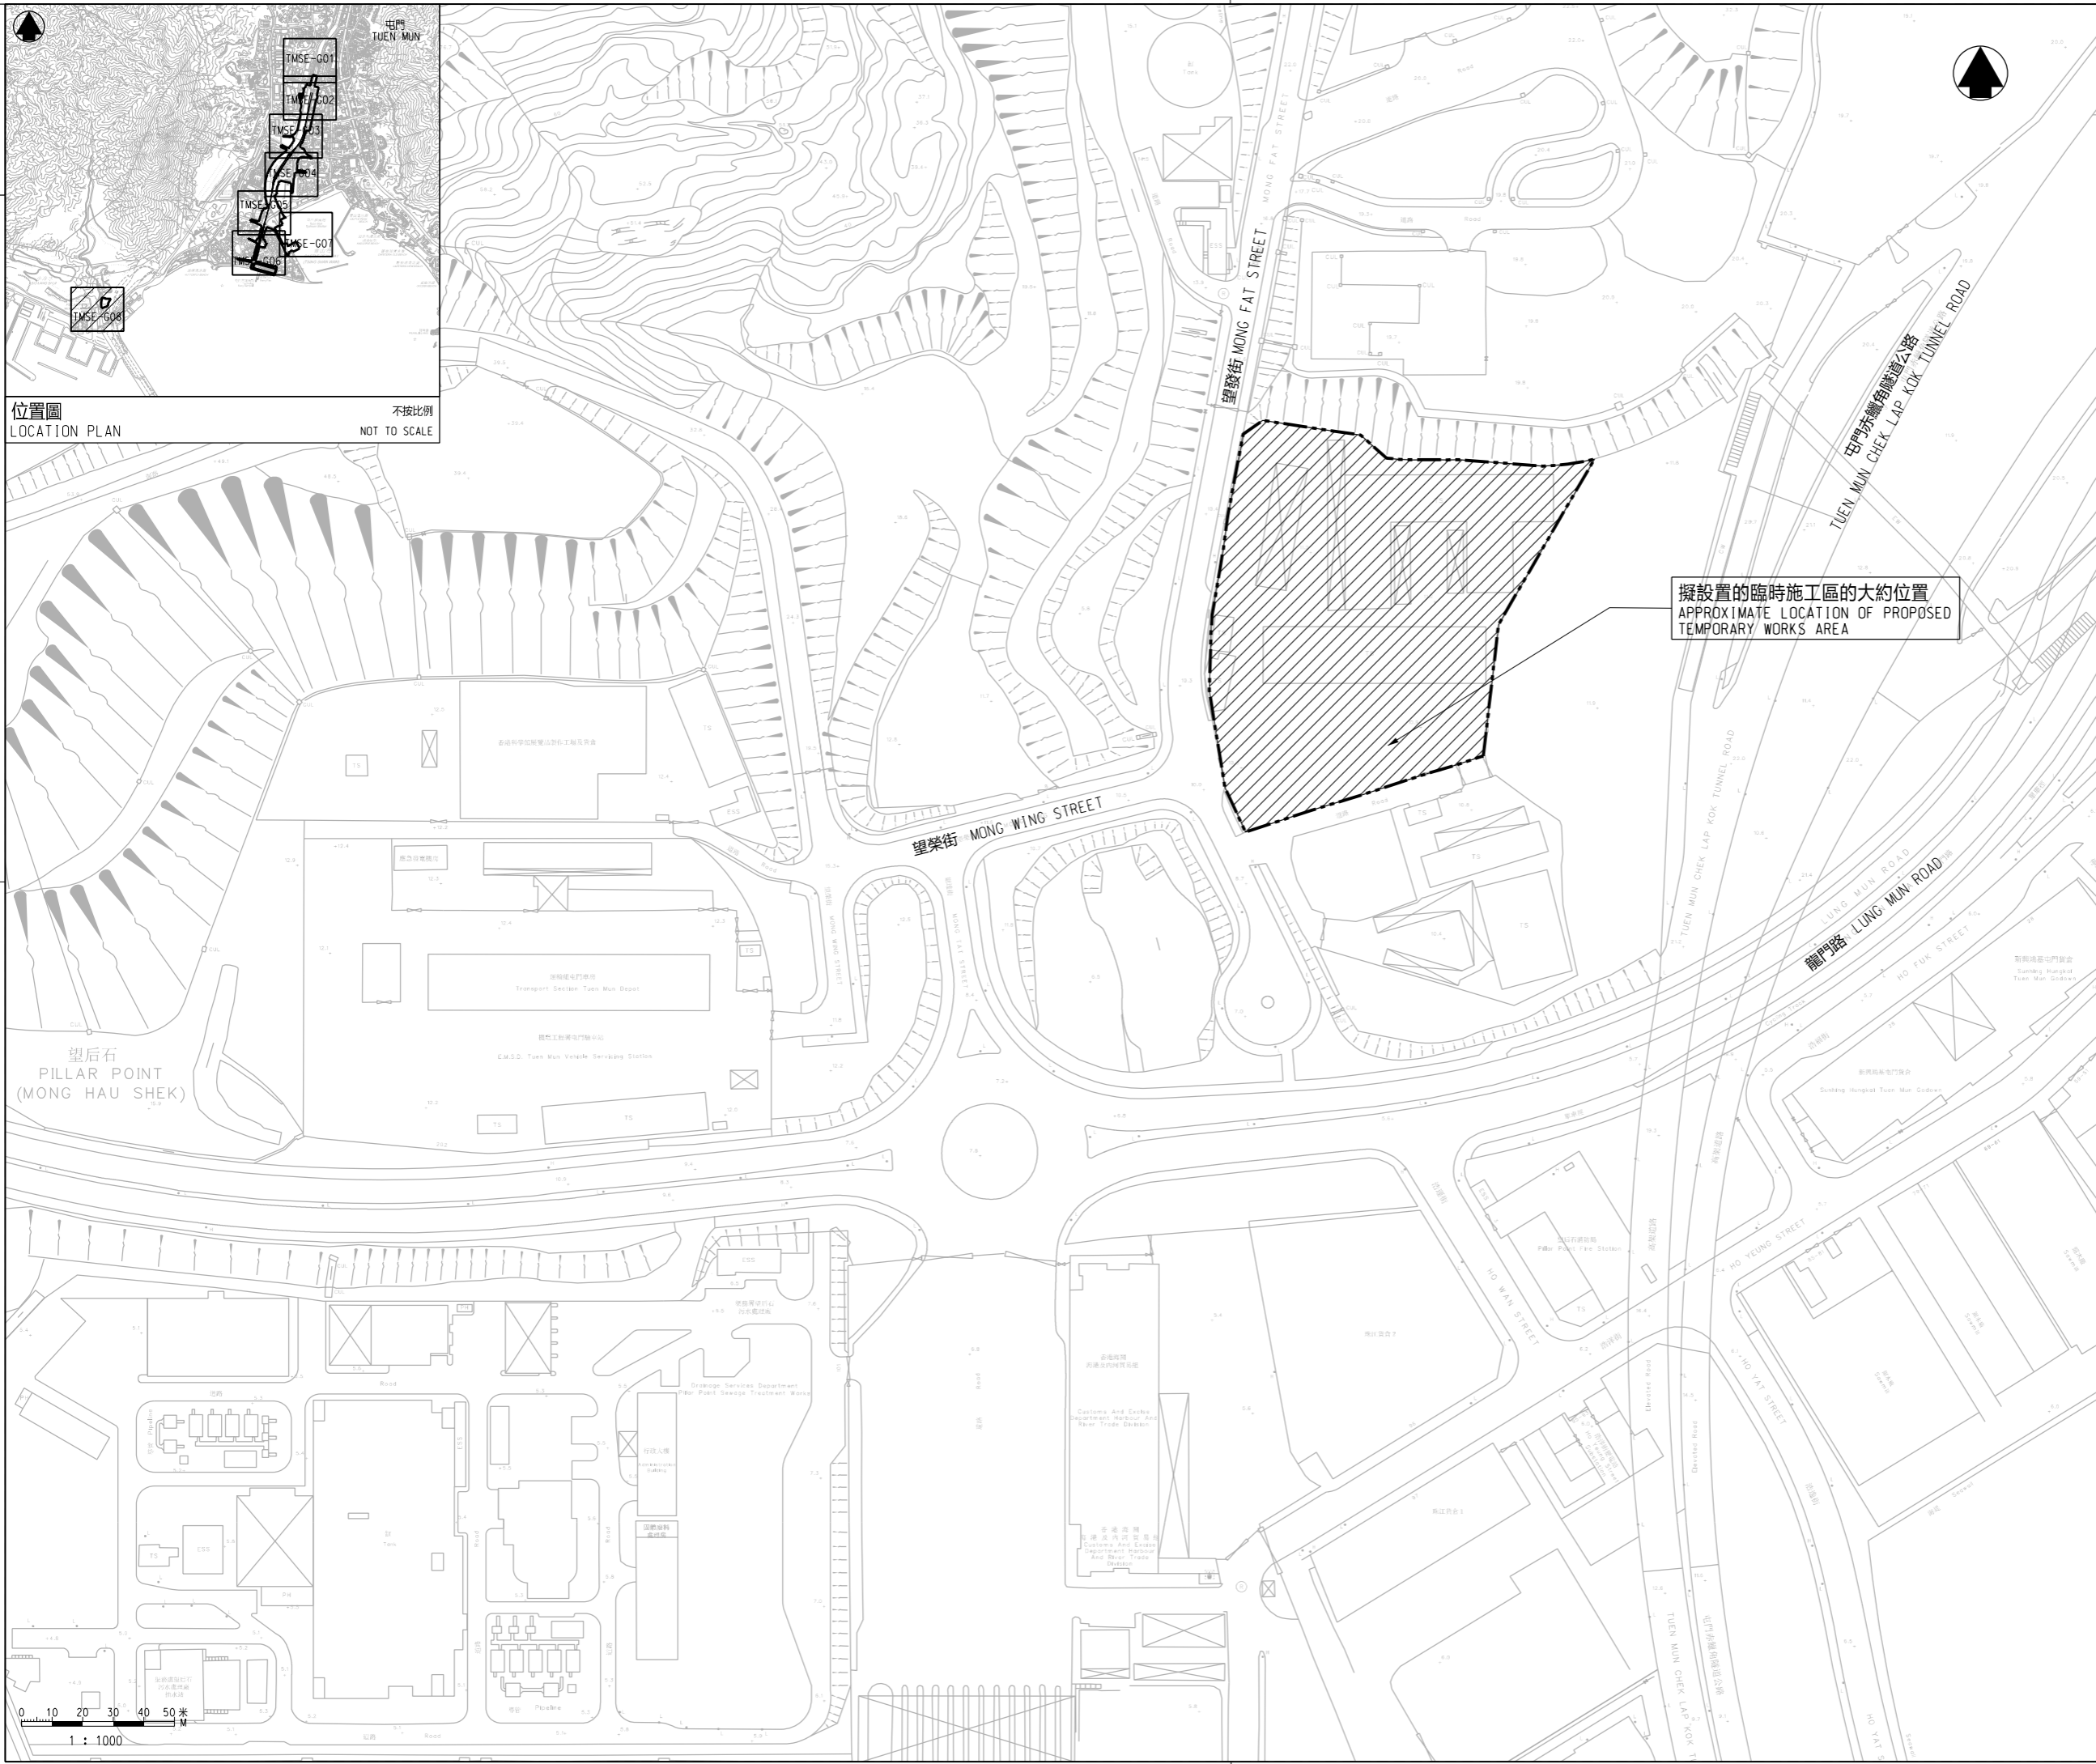


位置圖
LOCATION PLAN

不按比例
NOT TO SCALE

望后石
PILLAR HAU POINT
(MONG HAU SHEK)

擬設置的臨時施工區的大約位置
APPROXIMATE LOCATION OF PROPOSED
TEMPORARY WORKS AREA

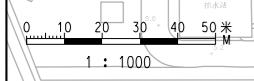

- 圖例 LEGEND:**
- 方案界線
BOUNDARY OF THE SCHEME
 - 擬建的鐵路車站及其設施
PROPOSED RAILWAY STATION AND ASSOCIATED FACILITIES
 - 現有的港鐵車站及輕鐵站
EXISTING MTR STATION AND LIGHT RAIL STOP
 - 擬設置地盤設施的臨時施工區
PROPOSED TEMPORARY WORKS AREA FOR SITE FACILITIES
 - 現有的行人天橋將受影響
EXISTING FOOTBRIDGE TO BE AFFECTED
 - 可能在其上進行填海工程或其他工程的政府前濱或海床
GOVERNMENT FORESHORE OR SEABED OVER OR UPON WHICH RECLAMATION OR OTHER WORKS MAY BE CARRIED OUT
 - +18.0 以主水平基準為依據之擬建路軌大約水平 (米)
PROPOSED APPROXIMATE TRACK LEVEL IN m P.D.

一般說明 GENERAL NOTES

1. 有關一般說明參閱圖號 TMSE - G01.
FOR GENERAL NOTES, REFER TO DRAWING NO. TMSE-G01.

修訂表
TABLE OF AMENDMENTS

修改 REV	日期 DATE	繪圖 BY	核對 SUB	負責 APP	說明 DESCRIPTION

SIGNED

林雨舟 LAM YU CHAU
路政署
鐵路拓展處處長 (1)
GOVERNMENT ENGINEER/
RAILWAY DEVELOPMENT (1)
HIGHWAYS DEPARTMENT

31 DEC 2021
發出日期 DATE OF ISSUE

圖則名稱 DRAWING TITLE
**鐵路條例 (第519章)
屯門南延線
總體規劃圖則 8頁的第8頁**

RAILWAYS ORDINANCE (CHAPTER 519)
TUEN MUN SOUTH EXTENSION
GENERAL LAYOUT PLAN SHEET 8 OF 8

圖號 DRAWING NO. TMSE-G08

比例 SCALE
1:1000 (A1)
或如圖示
AS SHOWN