


圖例 LEGEND

擬建 7.3 米闊雙線不分隔的行車路及兩旁 2 米闊的行人路
 PROPOSED 7.3m WIDE SINGLE TWO-LANE CARRIAGEWAY WITH 2m WIDE FOOTPATH ON BOTH SIDES

索引圖 KEY PLAN
 比例 SCALE 1:100 000

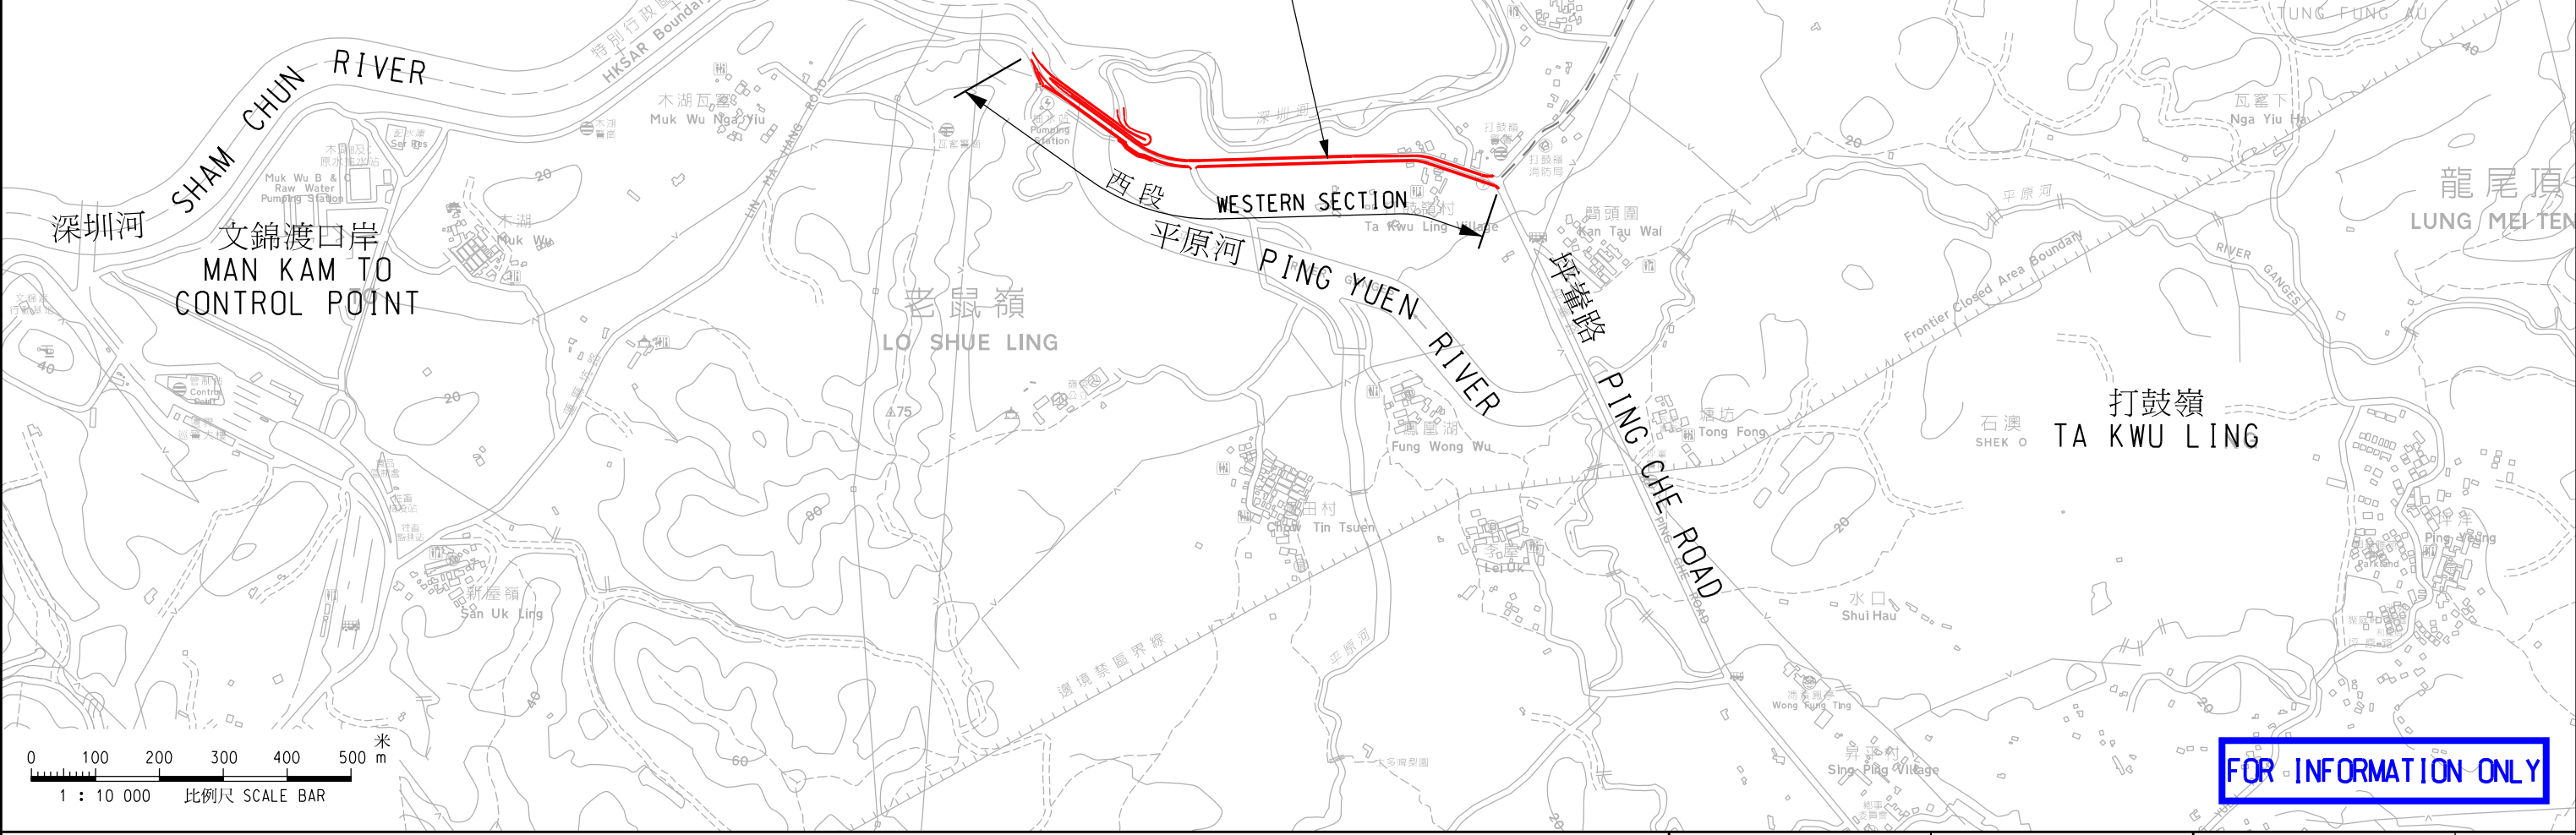

圖則名稱 plan title

6863TH - 蓮麻坑路西段擴闊工程平原河至坪峯路 - 平面圖
 6863TH - WIDENING OF WESTERN SECTION OF LIN MA HANG ROAD BETWEEN PING YUEN RIVER AND PING CHE ROAD - LAYOUT PLAN

設計 designed	繪圖 drawn
C.S.LAM 02/09/13	W.L.LAM 02/09/13
覆核 checked	批准 approved
C.S.LAM 02/09/13	K.K.KWOK 02/09/13
主要工程管理處 MAJOR WORKS PROJECT MANAGEMENT OFFICE	

圖則編號 plan no.	比例 scale
HMW6863TH-SK0001	1:10000 OR AS SHOWN
© 版權所有 COPYRIGHT RESERVED	
HIGHWAYS DEPARTMENT HONG KONG 路政署	