



DO NOT SCALE DRAWING. CHECK ALL DIMENSIONS ON SITE.
 ALL RIGHTS RESERVED.
 © OVE ARUP & PARTNERS HONG KONG LIMITED.

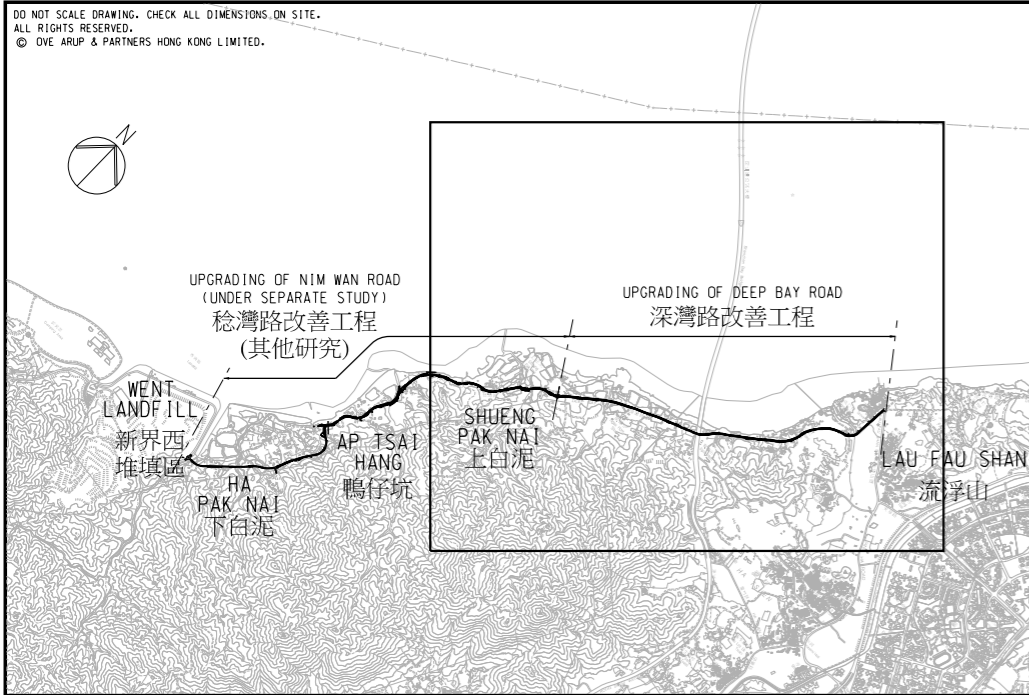

KEY PLAN 位置圖

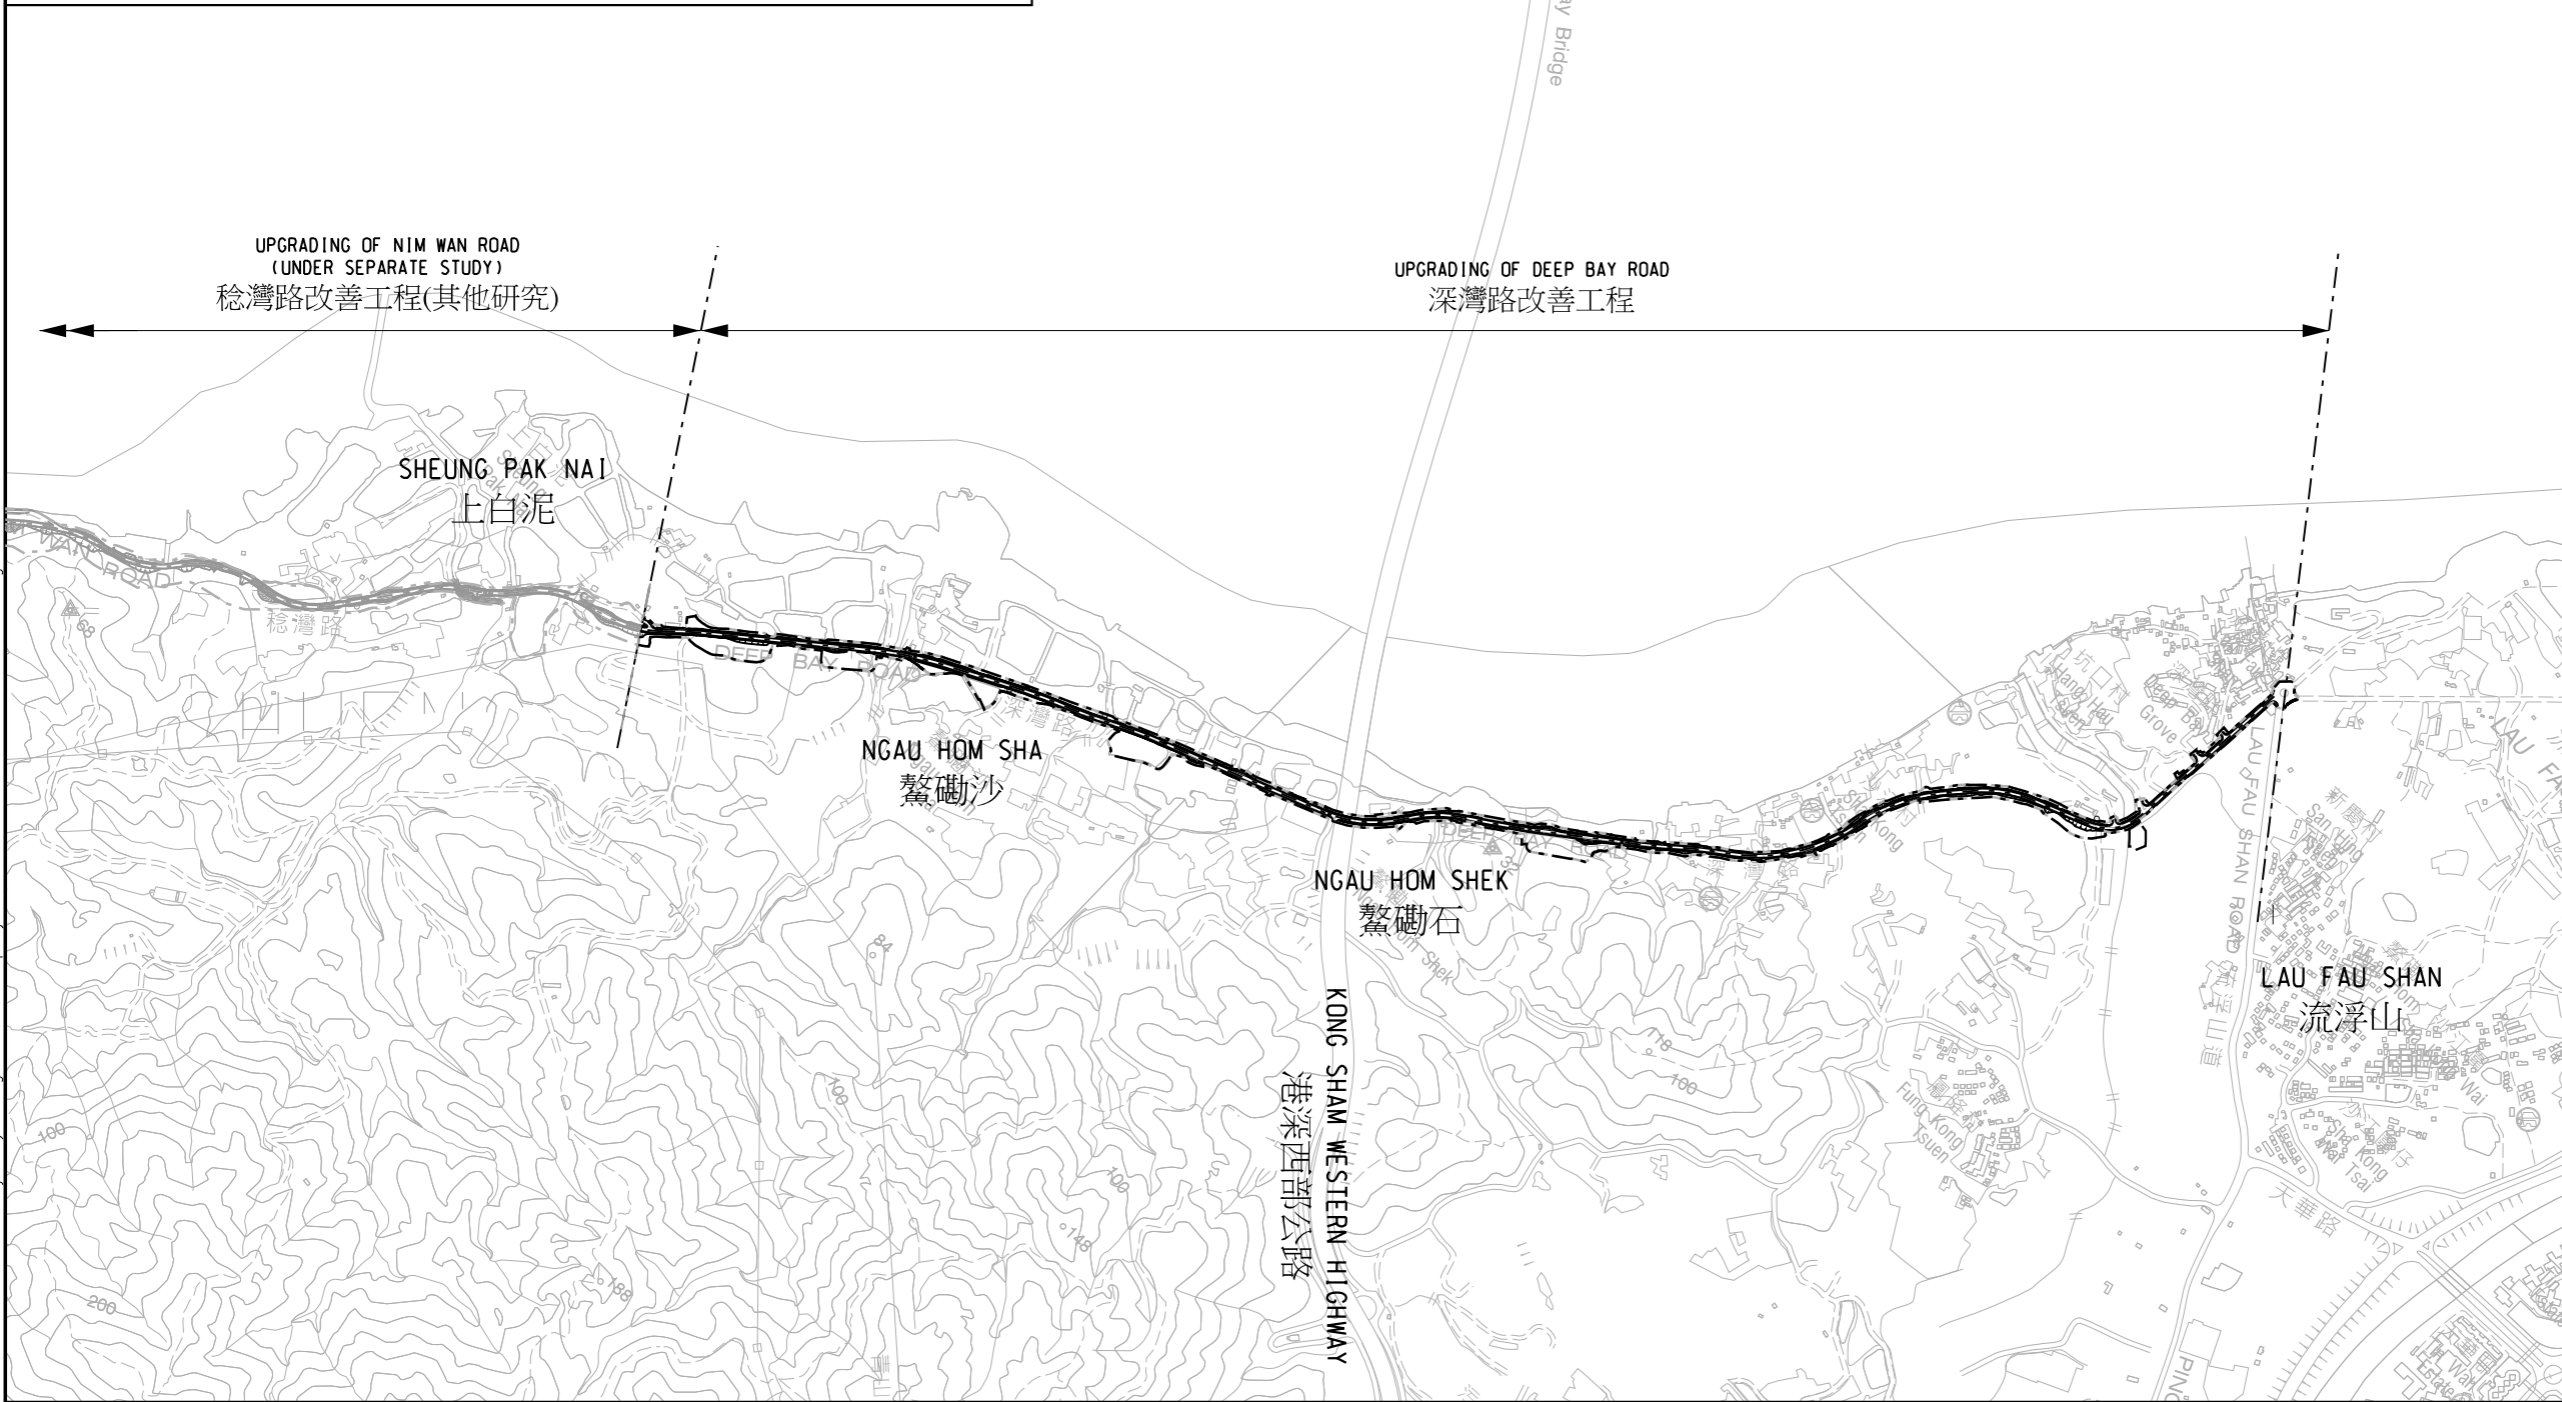

LEGEND:

--- PROJECT AREA

B	DBR INVESTIGATION STUDY BRIFF	LFM	10/19
A	DRAFT TR24	LFM	08/19
Rev	Description	By	Date

Consultant

Project title
 Upgrading of Deep Bay Road - Investigation

Drawing title
 PROJECT LAYOUT PLAN

Drawing no.	247237/SK/0001	Rev.	B
Drawn	SYU	Date	08/2019
Checked	KKC	Approved	EC
Scale	1:7500 @ A1 1:15000 @ A3	Status	PRELIMINARY

COPYRIGHT RESERVED

Printed by : 1/3/2020
 Filename : c:\users\johnny.cheng\documents\projectwise\dms01552\247237_SK_0001.dgn