


KEY PLAN 位置圖

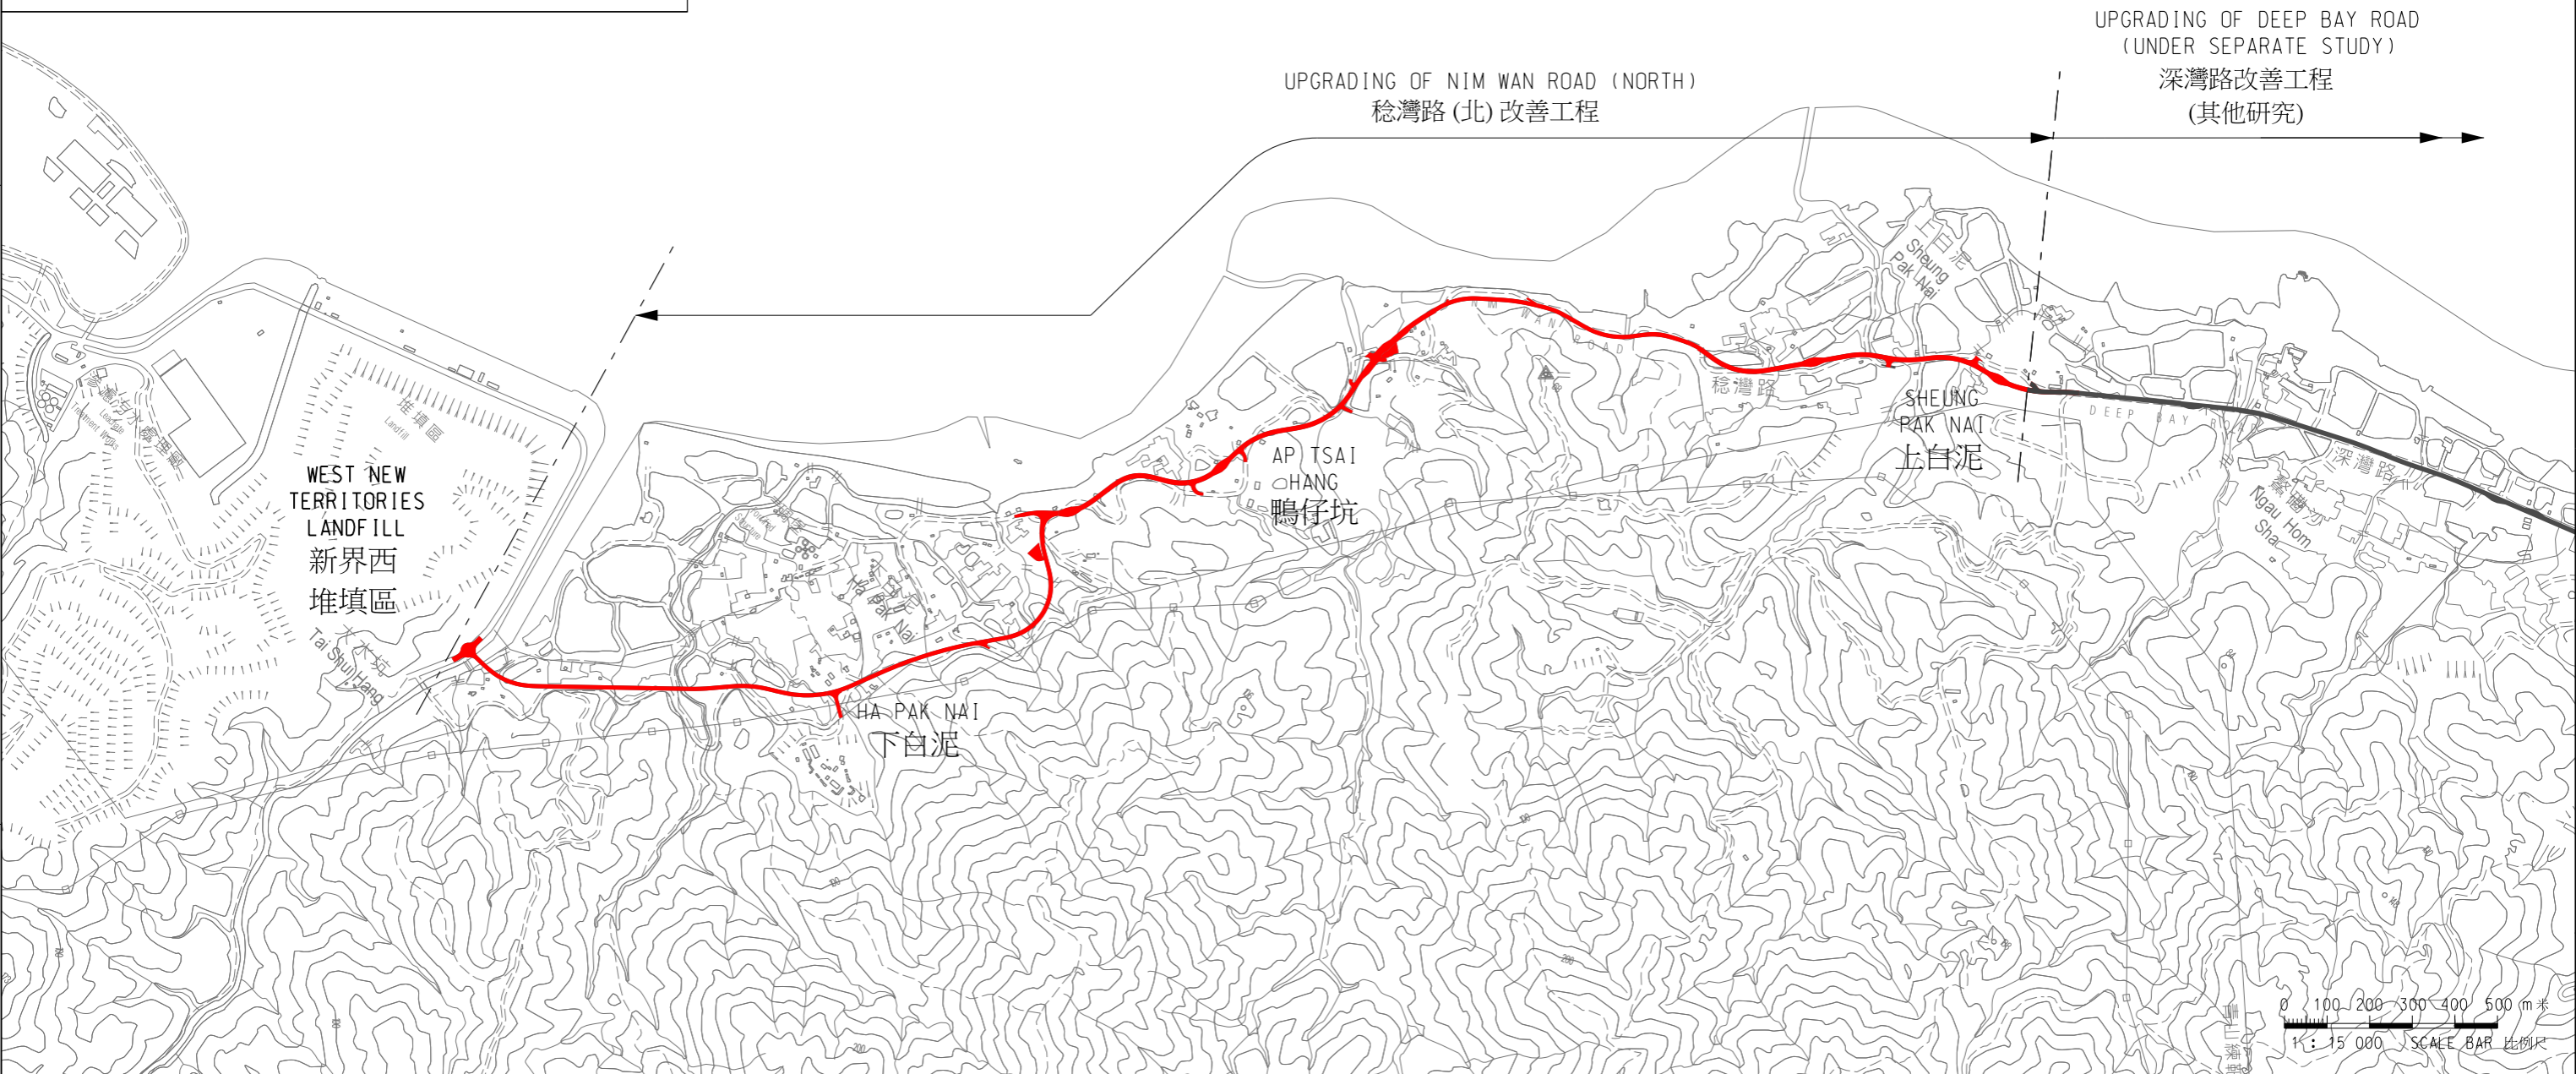

圖則名稱 drawing title

UPGRADING OF NIM WAN ROAD (NORTH) - INVESTIGATION, DESIGN AND CONSTRUCTION  
- PROJECT LAYOUT PLAN

FOR INFORMATION ONLY

圖則編號 drawing no. HMW6878TH-SK0002 比例 scale 1:15000

© 版權所有 COPYRIGHT RESERVED

