


圖例 LEGEND :

- 擬建升降機塔
PROPOSED LIFT TOWER
- 擬建有蓋高架行人通道
PROPOSED COVERED ELEVATED WALKWAY
- 擬擴闊現有行人徑
PROPOSED WIDENING OF EXISTING FOOTPATH

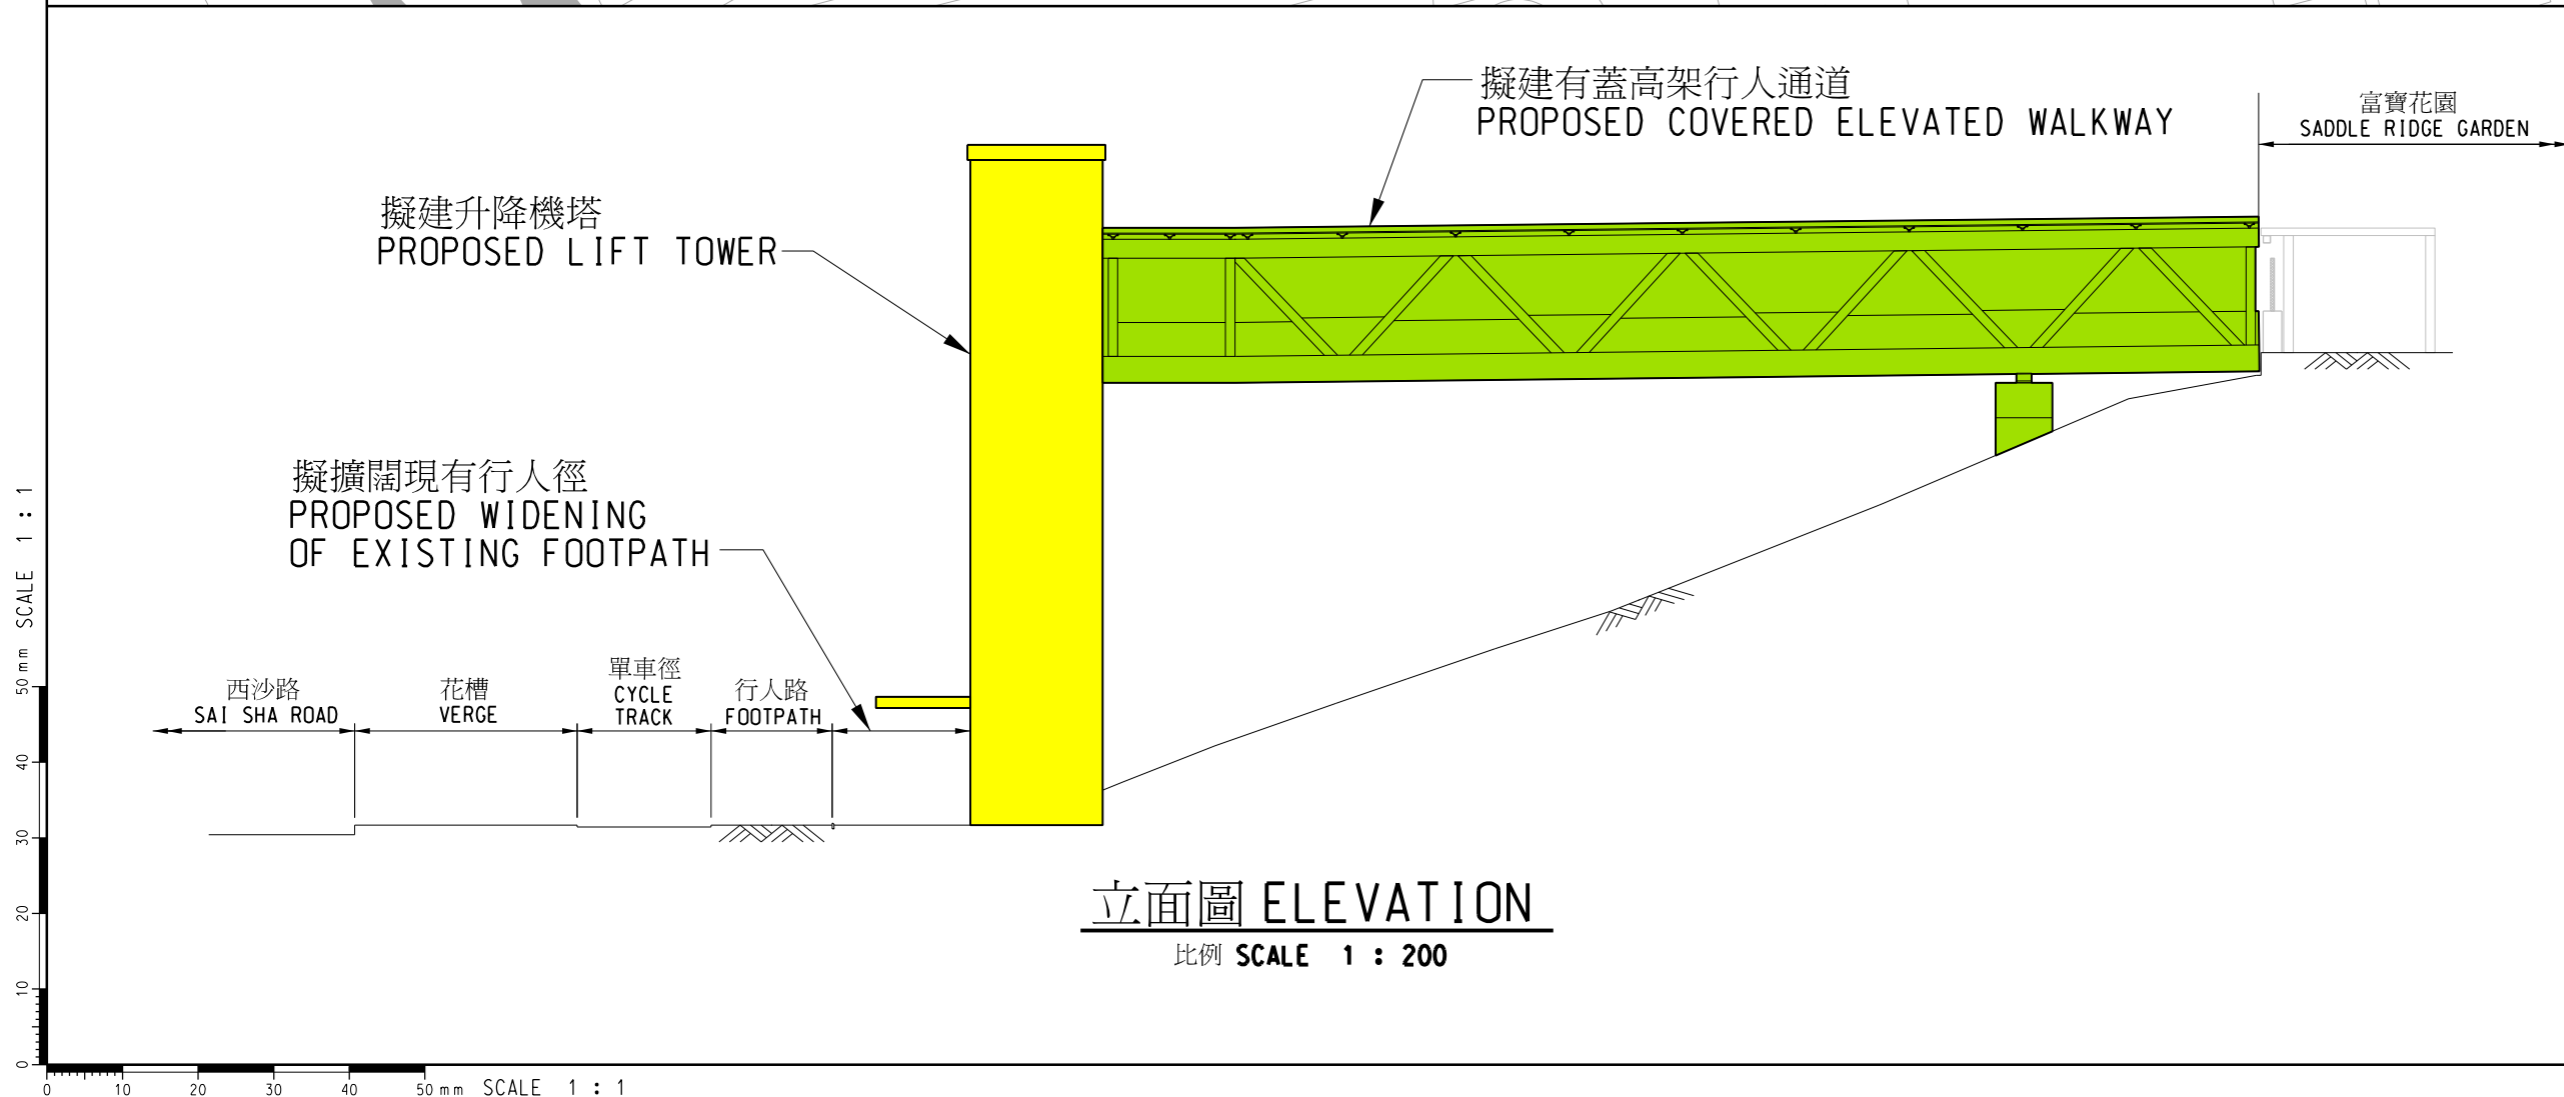

項目
ITEM

富寶花園至西沙路
升降機及行人通道系統
LIFT AND PEDESTRIAN WALKWAY SYSTEM
BETWEEN SADDLE RIDGE GARDEN
AND SAI SHA ROAD

圖則名稱
PLAN TITLE

佈置圖 (二零二二年十月)
LAYOUT PLAN (OCTOBER 2022)

比例 SCALE 1 : 500 OR AS SHOWN A3

版權所有不得翻印 COPYRIGHT RESERVED

辦事處
OFFICE 工程部
WORKS DIVISION

HIGHWAYS 路
DEPARTMENT 政
HONG KONG 署