



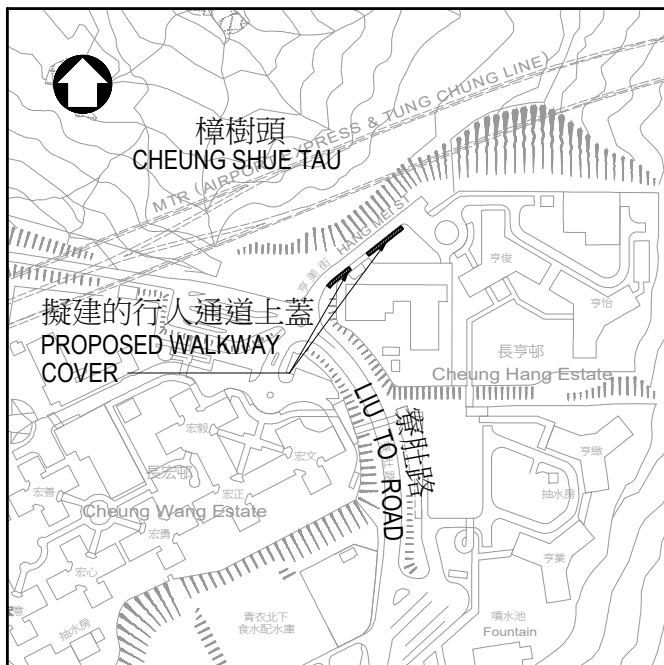

位置圖 LOCATION PLAN

比例 SCALE 1 : 5 000

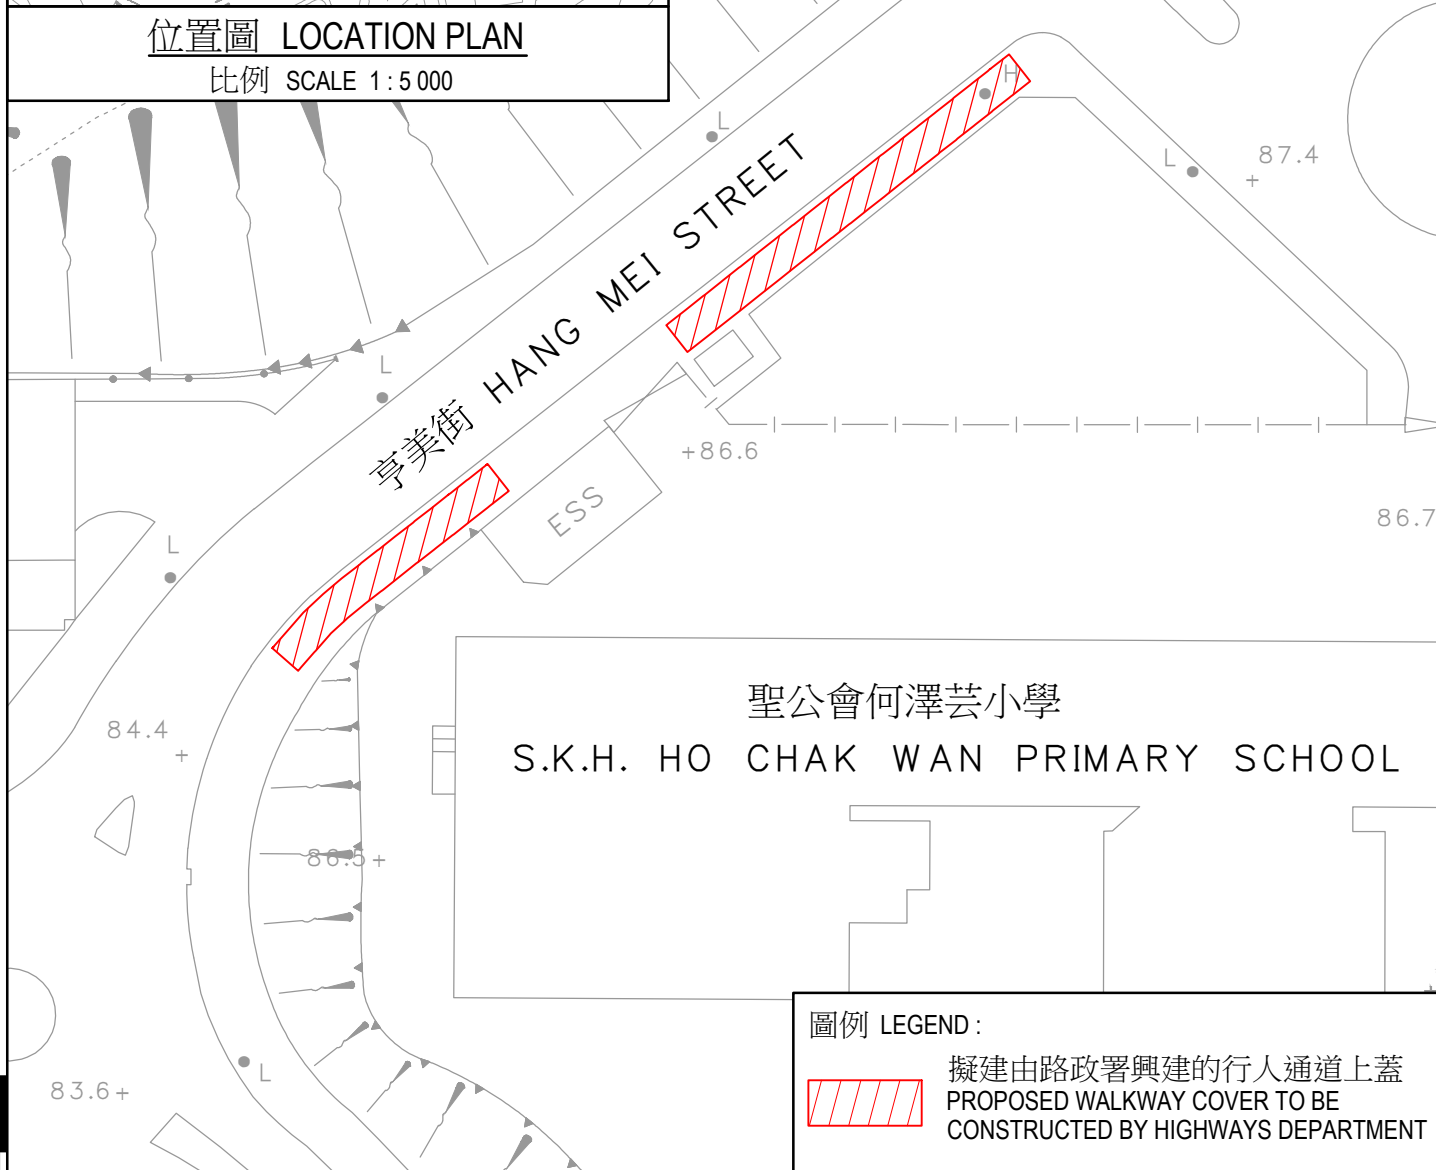

圖例 LEGEND :



擬建由路政署興建的行人通道上蓋
PROPOSED WALKWAY COVER TO BE
CONSTRUCTED BY HIGHWAYS DEPARTMENT

圖則名稱 drawing title

葵青區亨美街行人通道加建上蓋 - 平面圖
CONSTRUCTION OF WALKWAY COVER AT HANG MEI STREET - LAYOUT PLAN

圖則編號 drawing no.

HWDHY2404-SK3044

版權所有不得翻印
COPYRIGHT RESERVED

比例 scale A4
1 : 500



HIGHWAYS
DEPARTMENT
HONG KONG

路政署
香港