



行人天橋橋面平面圖  
LAYOUT PLAN AT FOOTBRIDGE DECK LEVEL

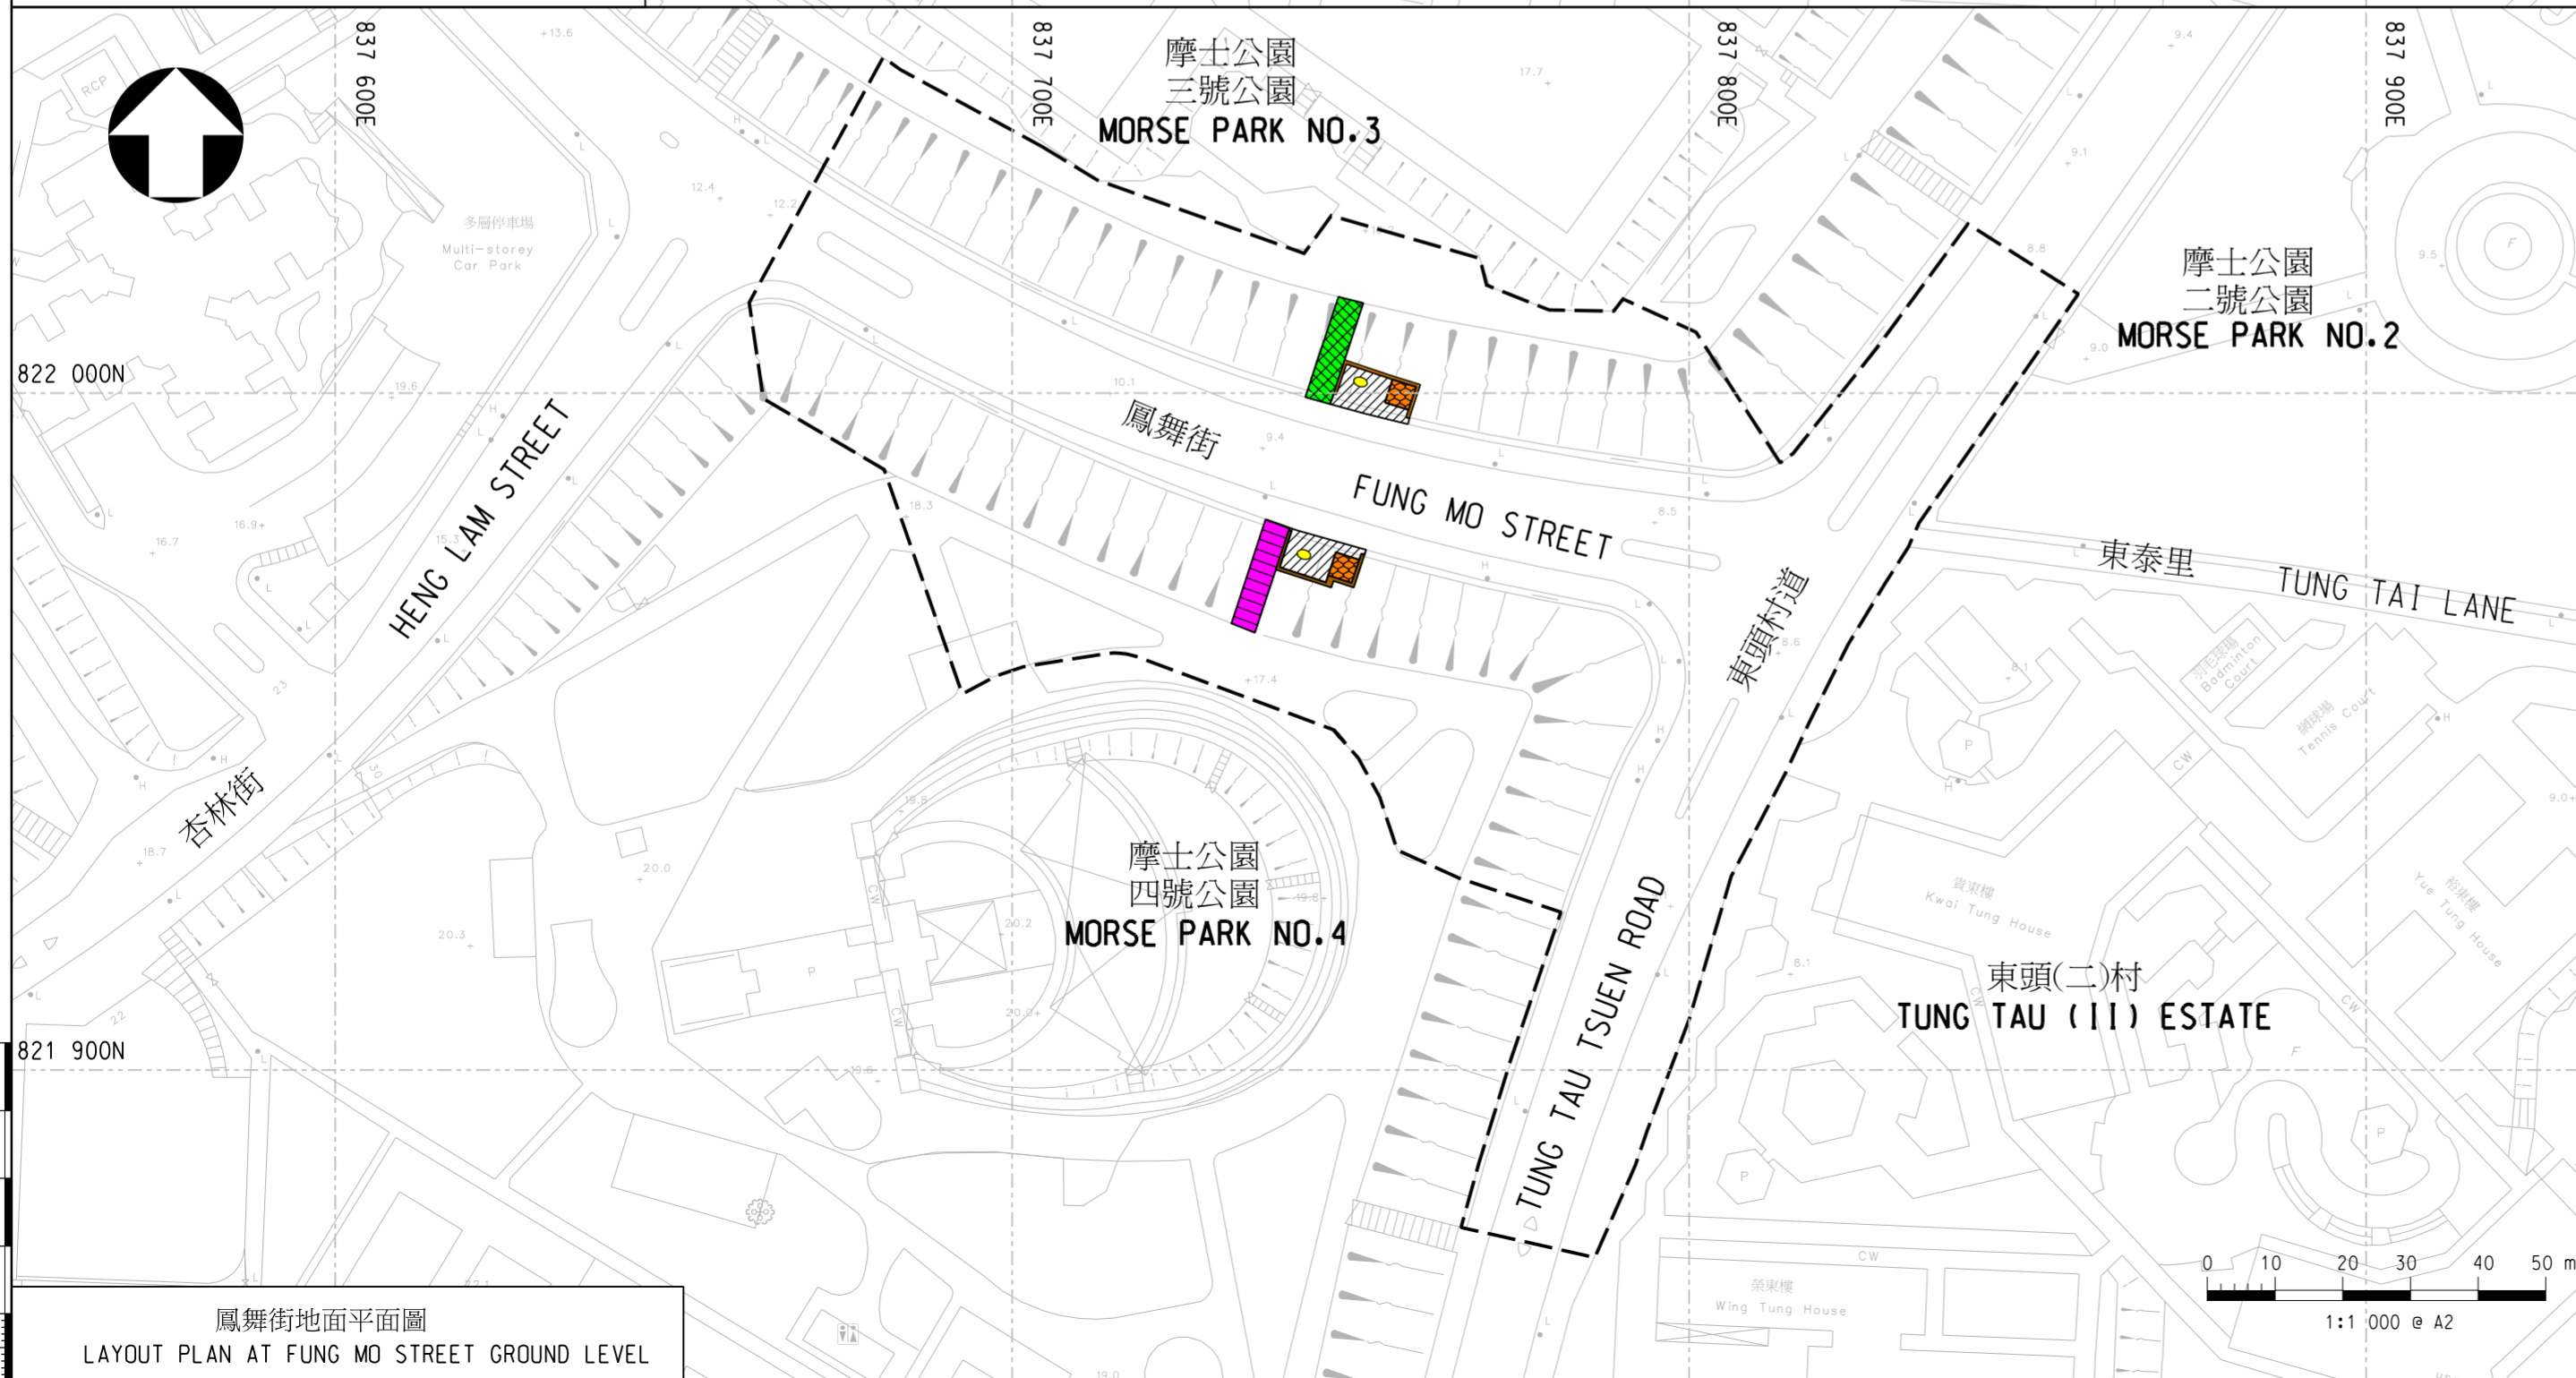

鳳舞街地面平面圖  
LAYOUT PLAN AT FUNG MO STREET GROUND LEVEL

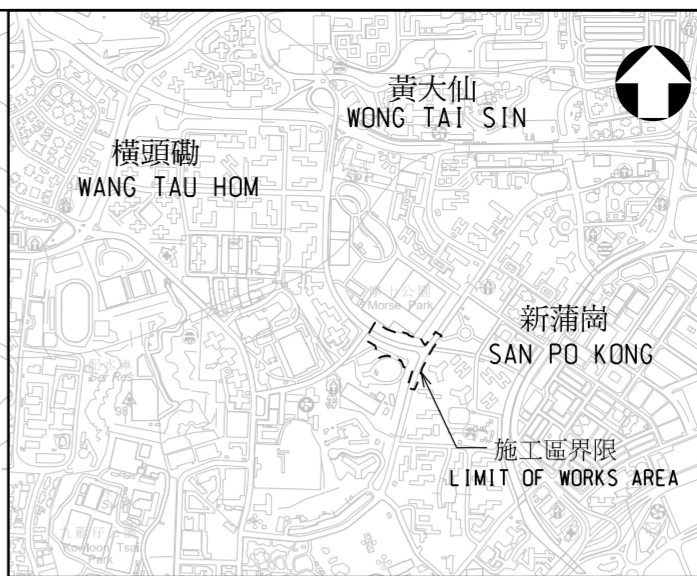

索引圖  
KEY PLAN  
比例 SCALE: 1:20 000

- 圖例 LEGEND :
- 施工區界限  
LIMIT OF WORKS AREA
  - 擬建有蓋行人天橋  
PROPOSED COVERED FOOTBRIDGE
  - 擬建升降機  
PROPOSED LIFT
  - 現有樓梯將永久封閉並改建為有蓋樓梯  
EXISTING STAIRCASE TO BE PERMANENTLY CLOSED AND CONVERTED INTO COVERED STAIRCASE
  - 現有斜坡將拆卸並改建為升降機  
EXISTING SLOPE TO BE DEMOLISHED AND CONVERTED INTO LIFT
  - 現有斜坡將拆卸並改建為有蓋樓梯  
EXISTING SLOPE TO BE DEMOLISHED AND CONVERTED INTO COVERED STAIRCASE
  - 現有斜坡將拆卸並改建為支柱  
EXISTING SLOPE TO BE DEMOLISHED AND CONVERTED INTO COLUMN
  - 現有斜坡將拆卸並改建為擋土牆  
EXISTING SLOPE TO BE DEMOLISHED AND CONVERTED INTO RETAINING WALL
  - 現有斜坡將拆卸並改建為行人路  
EXISTING SLOPE TO BE DEMOLISHED AND CONVERTED INTO FOOTPATH

- 註釋 NOTES :
- 除另有說明外，所有量度以米為單位。  
ALL DIMENSIONS ARE IN METRES UNLESS OTHERWISE SPECIFIED.
  - 所有水平均為約數，以米為單位，並在香港主水平基準以上。  
ALL LEVELS ARE APPROXIMATE VALUES AND IN METRES ABOVE HONG KONG PRINCIPAL DATUM.
  - 如有需要，施工區界限內部分現有行車道、行人路、中央分隔帶、安全島、行人過路處及美化市容地帶或會分階段暫時封閉。  
SECTIONS OF THE EXISTING CARRIAGEWAYS, FOOTPATHS, CENTRAL RESERVES, REFUGE ISLANDS, PEDESTRIAN CROSSINGS AND AMENITY AREAS WITHIN THE LIMIT OF WORKS AREA MAY BE TEMPORARILY CLOSED IN PHASE(S) AS AND WHEN REQUIRED.

批註  
ENDORSED BY

陳美寶 CHAN MABLE  
運輸及房屋局常任秘書長(運輸) 日期  
PERMANENT SECRETARY FOR TRANSPORT AND HOUSING (TRANSPORT) DATE

核准  
APPROVED BY

伍偉康 NG WAI HONG  
路政署主要工程管理處副處長(2) 日期  
DEP PROJECT MGR/MAJOR WORKS(2) DATE  
HIGHWAYS DEPARTMENT

工程名稱  
PROJECT TITLE

工務計劃項目第7201TB號  
連接摩士三號及四號公園的  
擬建行人天橋  
PWP ITEM NO. 7201TB  
PROPOSED FOOTBRIDGE CONNECTING  
MORSE PARK NO.3 AND NO.4

圖則名稱  
PLAN TITLE

根據《道路(工程、使用及補償)  
條例》(第370章)而在憲報公布的圖則  
PLAN FOR GAZETTING UNDER ROADS  
(WORKS, USE AND COMPENSATION)  
ORDINANCE (CHAPTER 370)

圖則編號  
PLAN NO.

HMS7201TB-GZ001

比例  
SCALE

1:1 000 A2

版權所有不得翻印 COPYRIGHT RESERVED

辦事處  
OFFICE

主要工程管理處(專責事務)  
MAJOR WORKS PROJECT MANAGEMENT OFFICE  
(SPECIAL DUTIES)

