




擬建在香港大學附近的鐵路車站的大約位置
 APPROXIMATE LOCATION OF PROPOSED RAILWAY STATION NEAR THE UNIVERSITY OF HONG KONG

擬建的車站入口的大約位置
 APPROXIMATE LOCATION OF PROPOSED STATION ENTRANCE
 內地段第8482號餘餘的部分
 (不包括正 +120.0米主水平基準之上的空間)
 PORTION OF THE REMAINING PORTION OF INLAND LOT NO. 8482 (EXCLUDING THE AIRSPACE ABOVE +120.0mPD)

在工程進行中將會保留、改道或修改的現有車輛通道
 EXISTING VEHICULAR ACCESS TO BE MAINTAINED, DIVERTED OR MODIFIED DURING CONSTRUCTION

在工程進行中及完成後將會保留、改道或修改的現有行人天橋
 EXISTING FOOTBRIDGE TO BE MAINTAINED, DIVERTED OR MODIFIED DURING AND AFTER CONSTRUCTION

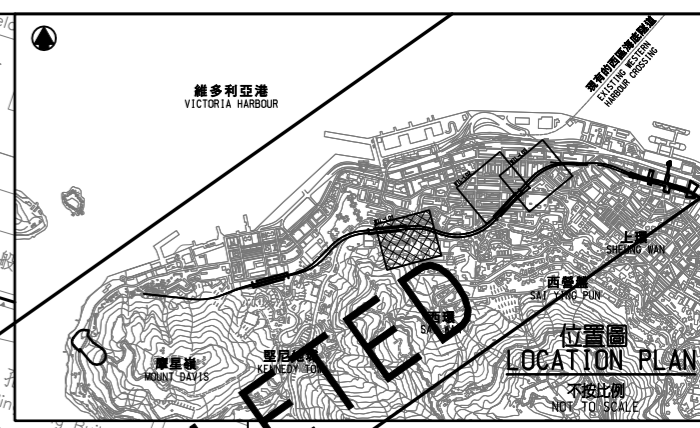

- 圖例 LEGEND
- 方案界線
BOUNDARY OF THE SCHEME
 - 擬建的軌道中線
PROPOSED RAILWAY TRACK CENTRE LINE
 - 地段界線
LOT BOUNDARY
 - 擬建的鐵路車站
PROPOSED RAILWAY STATION
 - 擬建的車站入口 / 通風大樓 / 通風井 / 其他鐵路設施
PROPOSED STATION ENTRANCES / VENTILATION BUILDINGS / VENTILATION SHAFTS / OTHER RAILWAY FACILITIES
 - 擬建的鐵路設施(地下)
PROPOSED RAILWAY FACILITIES (UNDERGROUND)
 - 擬收回的土地
LAND TO BE RESUMED

修訂表
TABLE OF AMENDMENTS

修訂	日期	繪圖	核對	負責	說明
REV	DATE	BY	SUB	APP	DESCRIPTION

核准發出
APPROVED FOR ISSUE

林超雄 LAM CHIU HUNG
 路政署
 鐵路拓展處處長(1)
 GOVERNMENT ENGINEER/
 RAILWAY DEVELOPMENT (1)
 HIGHWAYS DEPARTMENT

發出日期 DATE OF ISSUE

圖則名稱 DRAWING TITLE
**鐵路條例(第519章)
 地下鐵路(「地鐵」) - 西港島線
 收回土地圖則 3頁的第1頁**

RAILWAYS ORDINANCE (CHAPTER 519)
 MASS TRANSIT RAILWAY (MTR) - WEST ISLAND LINE
 LAND RESUMPTION PLAN SHEET 1 OF 3

圖號 DRAWING NO.
WIL-L01

比例 SCALE
 1:500 (A1)
 或如顯示
 OR AS SHOWN

香港特別行政區政府
 THE GOVERNMENT OF THE HONG KONG
 SPECIAL ADMINISTRATIVE REGION

路政署
 HIGHWAYS DEPARTMENT

鐵路拓展處
 RAILWAY DEVELOPMENT OFFICE

收地面積表
RESUMPTION AREA SCHEDULE

地段編號/物業名稱 LOT NUMBER/NAME OF PROPERTY	建議收回的土地面積(平方米) AREA PROPOSED TO BE RESUMED (sq.m.)
內地段第8482號餘餘的部分 (不包括正 +120.0米主水平基準之上的空間) 香港大學 PORTION OF THE REMAINING PORTION OF INLAND LOT NO. 8482 (EXCLUDING THE AIRSPACE ABOVE +120.0mPD) THE UNIVERSITY OF HONG KONG	約 385.0 APPROX. 385.0

1/9/2008 10:46:59 C:\temp\wil\p08\map\WIL-L01.dwg Ref.: WIL-PP-003/CTP/P02/101