

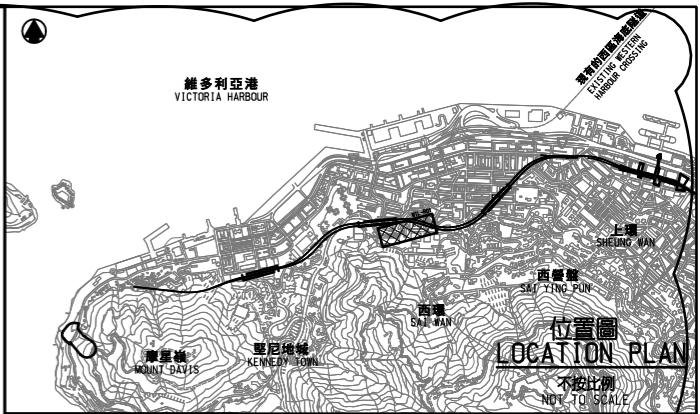


設定地役權及/或其他永久權利面積表
AREA OF LAND OVER WHICH EASEMENTS AND/OR OTHER PERMANENT RIGHTS TO BE CREATED SCHEDULE

建議可行使的地役權及/或其他永久權利範圍 EASEMENTS AND / OR OTHER PERMANENT RIGHTS ARE PROPOSED TO BE CREATED	內地段第8482號餘段的部分 (不包括正120.0米主水平基準之上的空間及負36.5米主水平基準之下的地層) PORTION OF THE REMAINING PORTION OF INLAND LOT NO.8482 (EXCLUDING THE AIRSPACE ABOVE +120.0mPD AND THE UNDERGROUND STRATUM BELOW -36.5mPD)
在工程進行中將會保留、改道或修改的現有車輛通道 EXISTING VEHICULAR ACCESS TO BE MAINTAINED, DIVERTED OR MODIFIED DURING CONSTRUCTION	(平方米) (sq.m.)
為營運地下鐵路或其附帶事宜而興建、安裝、營運、觀察、維修、保養、修改及改建車站出入口，設定可行使地役權及/或其他永久權利，政府、其僱員、代理人、承包商、及其他獲政府授權或准許的人士(包括公眾人士)並可於任何時間享有通行權、自由無阻地進出及經過該車站出入口的土地內、其下及/或其上的範圍。該等地役權及永久權利並包括為騰出空間作車站入口用途而對部分黃克競樓進行修改、拆卸及改建工程。	約 883.2
AREA OF LAND IN, UNDER AND/OR OVER WHICH EASEMENTS AND/OR OTHER PERMANENT RIGHTS MAY BE CREATED FOR THE CONSTRUCTION, INSTALLATION, OPERATION, INSPECTION, REPAIR, MAINTENANCE, MODIFICATION AND ALTERATION OF A STATION ENTRANCE FOR THE OPERATION OF THE MASS TRANSIT RAILWAY AND ASSOCIATED PURPOSES AND RIGHTS OF WAY, FREE AND UNHINDERED PASSAGE AND ACCESS FOR THE GOVERNMENT, ITS EMPLOYEES, AGENTS, LICENSEES, CONTRACTORS AND OTHER PERSONS AUTHORIZED OR PERMITTED BY THE GOVERNMENT (INCLUDING THE GENERAL PUBLIC) IN AND ON THE STATION ENTRANCE AT ALL TIMES, AND RIGHTS OF CARRYING OUT MODIFICATION, DEMOLITION AND ALTERATION WORKS TO PARTS OF THE HAKING WONG BUILDING TO ACCOMMODATE THE STATION ENTRANCE.	APPROX. 883.2

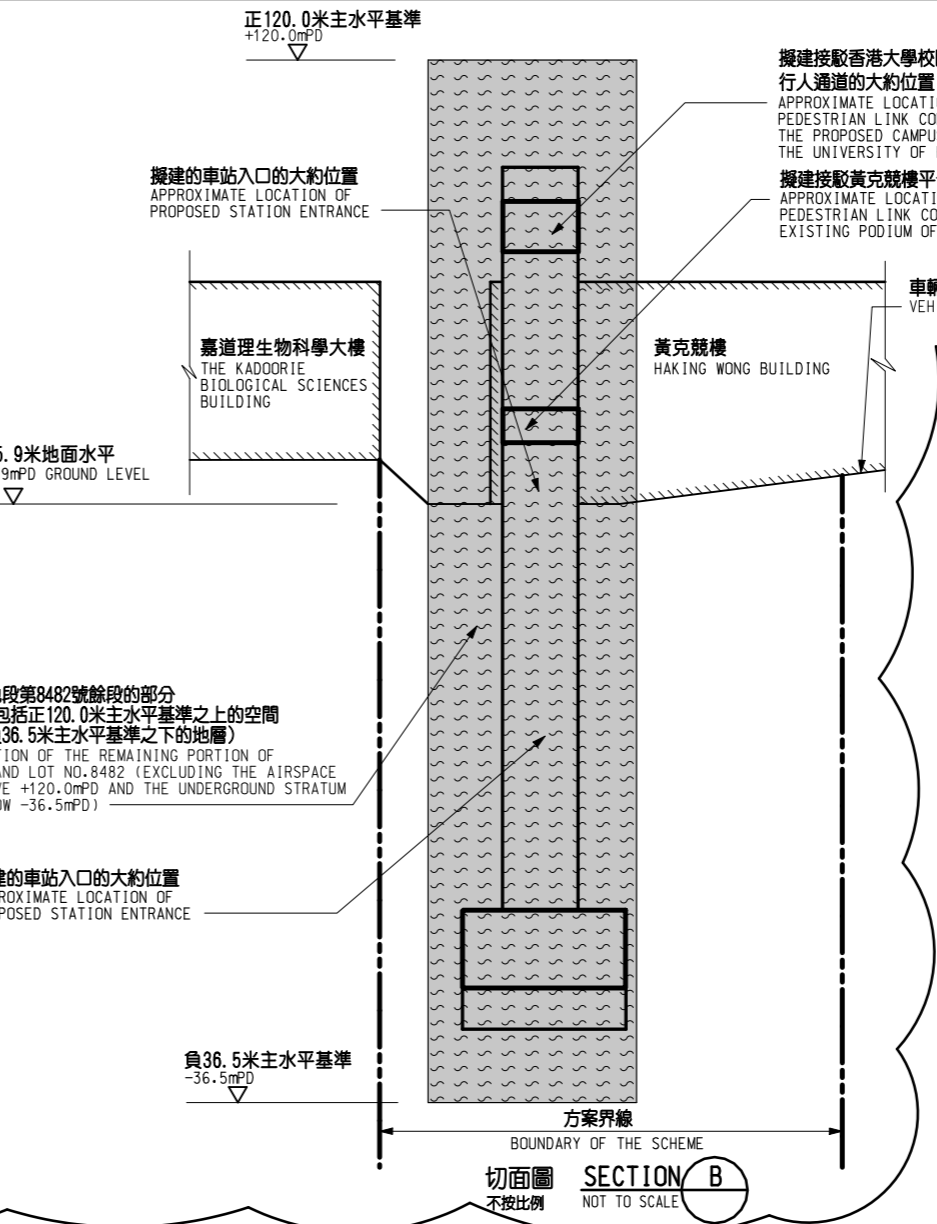

- 圖例 LEGEND**
- 方案界線
BOUNDARY OF THE SCHEME
 - 擬建的軌道中線
PROPOSED RAILWAY TRACK CENTRE LINE
 - 地段界線
LOT BOUNDARY
 - 擬建的車站入口 / 通風大樓 / 通風井 / 其他鐵路設施
PROPOSED STATION ENTRANCES / VENTILATION BUILDINGS / VENTILATION SHAFTS / OTHER RAILWAY FACILITIES
 - 擬建的鐵路設施(地下)
PROPOSED RAILWAY FACILITIES (UNDERGROUND)
 - 設定可行使地役權及/或其他永久權利的土地
AREA OF LAND OVER WHICH EASEMENTS AND/OR OTHER PERMANENT RIGHTS MAY BE CREATED
 - 香港大學校園擴建(計劃中)
THE UNIVERSITY OF HONG KONG CAMPUS EXPANSION (TO BE DEVELOPED)
 - A1 修訂參考編號(參考憲報公告)
AMENDMENT REFERENCE NUMBER (SEE GAZETTE NOTICE)
 - 修訂範圍
AMENDMENT AREA

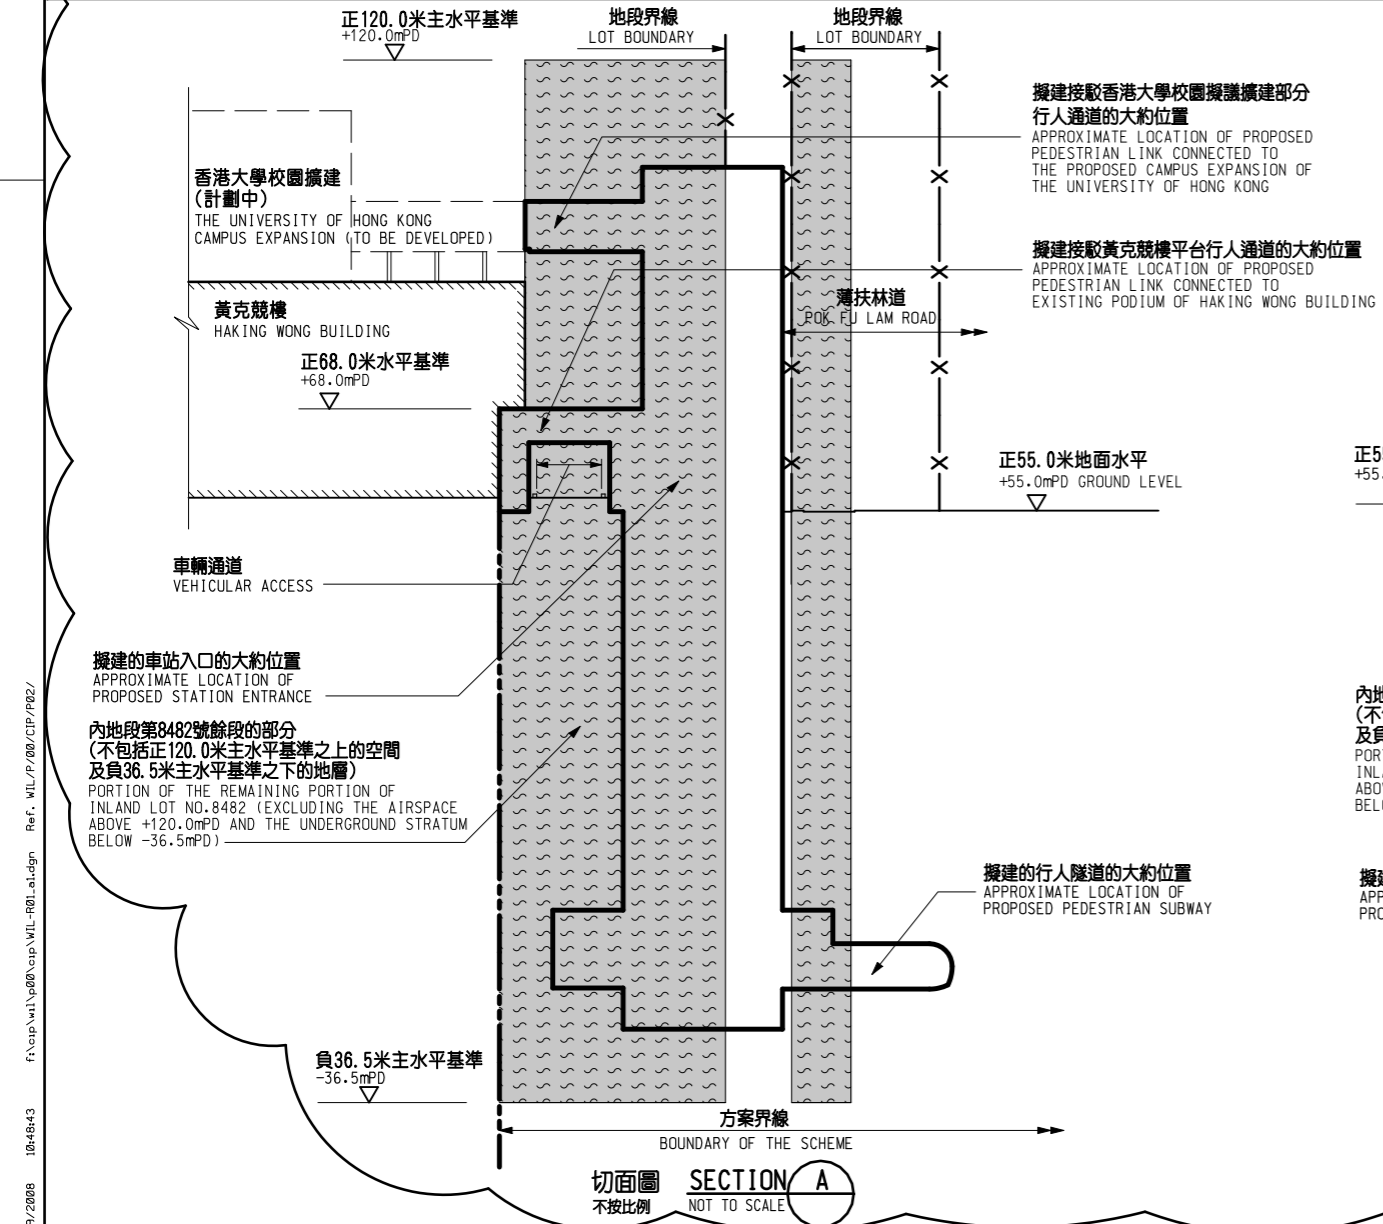

修訂表
TABLE OF AMENDMENTS

修訂日期	修訂人	修訂內容	說明			
REV	DATE	BY	DESCRIPTION			
01	25 AUG 2008	KW	DN	PP	修訂項目 A 4 4 AMENDMENT ITEM A44	

何禮權 MATTHEW P.-K. HO
路政署
鐵路拓展處處長(1)
RAILWAY DEVELOPMENT (1)
HIGHWAYS DEPARTMENT

發出日期 DATE OF ISSUE

圖則名稱 DRAWING TITLE
**鐵路條例(第519章)
地下鐵路(「地鐵」) - 西港島線
設定地役權及/或其他永久權利圖則**

RAILWAYS ORDINANCE (CHAPTER 519)
MASS TRANSIT RAILWAY (MTR) - WEST ISLAND LINE
CREATION OF EASEMENTS AND/OR
OTHER PERMANENT RIGHTS PLAN

圖號 DRAWING NO. WIL-R01 比例 SCALE 1:500 (A1)
或如顯示
OR AS SHOWN

香港特別行政區政府
THE GOVERNMENT OF THE HONG KONG
SPECIAL ADMINISTRATIVE REGION

路政署
HIGHWAYS DEPARTMENT

鐵路拓展處
RAILWAY DEVELOPMENT OFFICE

1/9/2008 10:48:43 F:\csp\wil\p08\sup\wil-r01-a1.dgn Ref.: WIL-R01/08/CTP/P02/