


PRINTED BY: pking
DATE: 24/08/2012 10:34:56
FILE NAME: X:\Lands\KTE\KTE-G04\Road closure\RevA\VER B\SIGMET\KTE-G04-0004-2.dgn

接駁線
MATCH LINE
FOR CONTINUATION
SEE DRAWING NO. KTE-G05

接駁線
MATCH LINE
FOR CONTINUATION
SEE DRAWING NO. KTE-G03

接駁線
MATCH LINE
FOR CONTINUATION
SEE DRAWING NO. KTE-G05

接駁線
MATCH LINE
FOR CONTINUATION
SEE DRAWING NO. KTE-G05


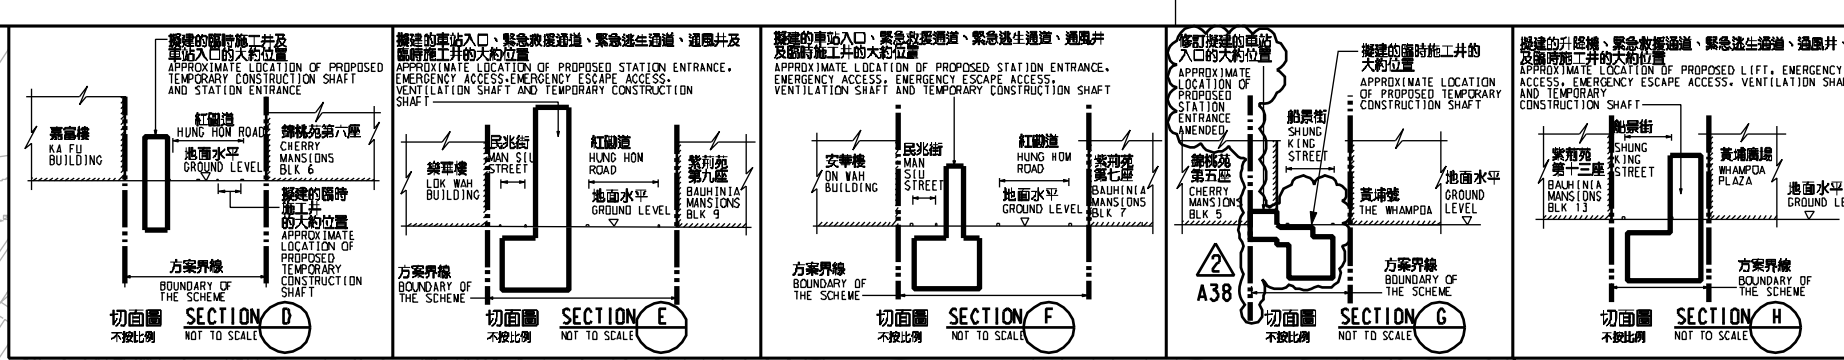

說明 NOTES
此圖根據第 KTE-G04 號 (修改2) 圖則制訂, 以黃色標明將暫時封閉橫跨紅磡道並連接至黃埔花園紫荊苑的行人天橋及分別以藍色、紫色、粉紅色和紅色標明德豐街、德安街、德定街和船景街將暫時封閉的部分行車道及行人路路面的路面。
THIS DRAWING IS PREPARED BASED ON DRAWING NO. KTE-G04 (REVISION 2) AND IS INTENDED TO SHOW THE FOOTBRIDGE ACROSS HUNG HOM ROAD CONNECTING TO BAUHINIA MANSIONS OF WHAMPOA GARDEN (HIGHLIGHTED IN YELLOW) IS TO BE TEMPORARILY CLOSED; AND SECTIONS OF TAK FUNG STREET, TAK ON STREET, TAK TING STREET AND SHUNG KING STREET (HIGHLIGHT IN BLUE, PURPLE, PINK AND RED RESPECTIVELY) OF WHICH PARTS OF THE CARRIAGEWAY AND FOOTPATH WIDTHS ARE TO BE TEMPORARILY CLOSED.

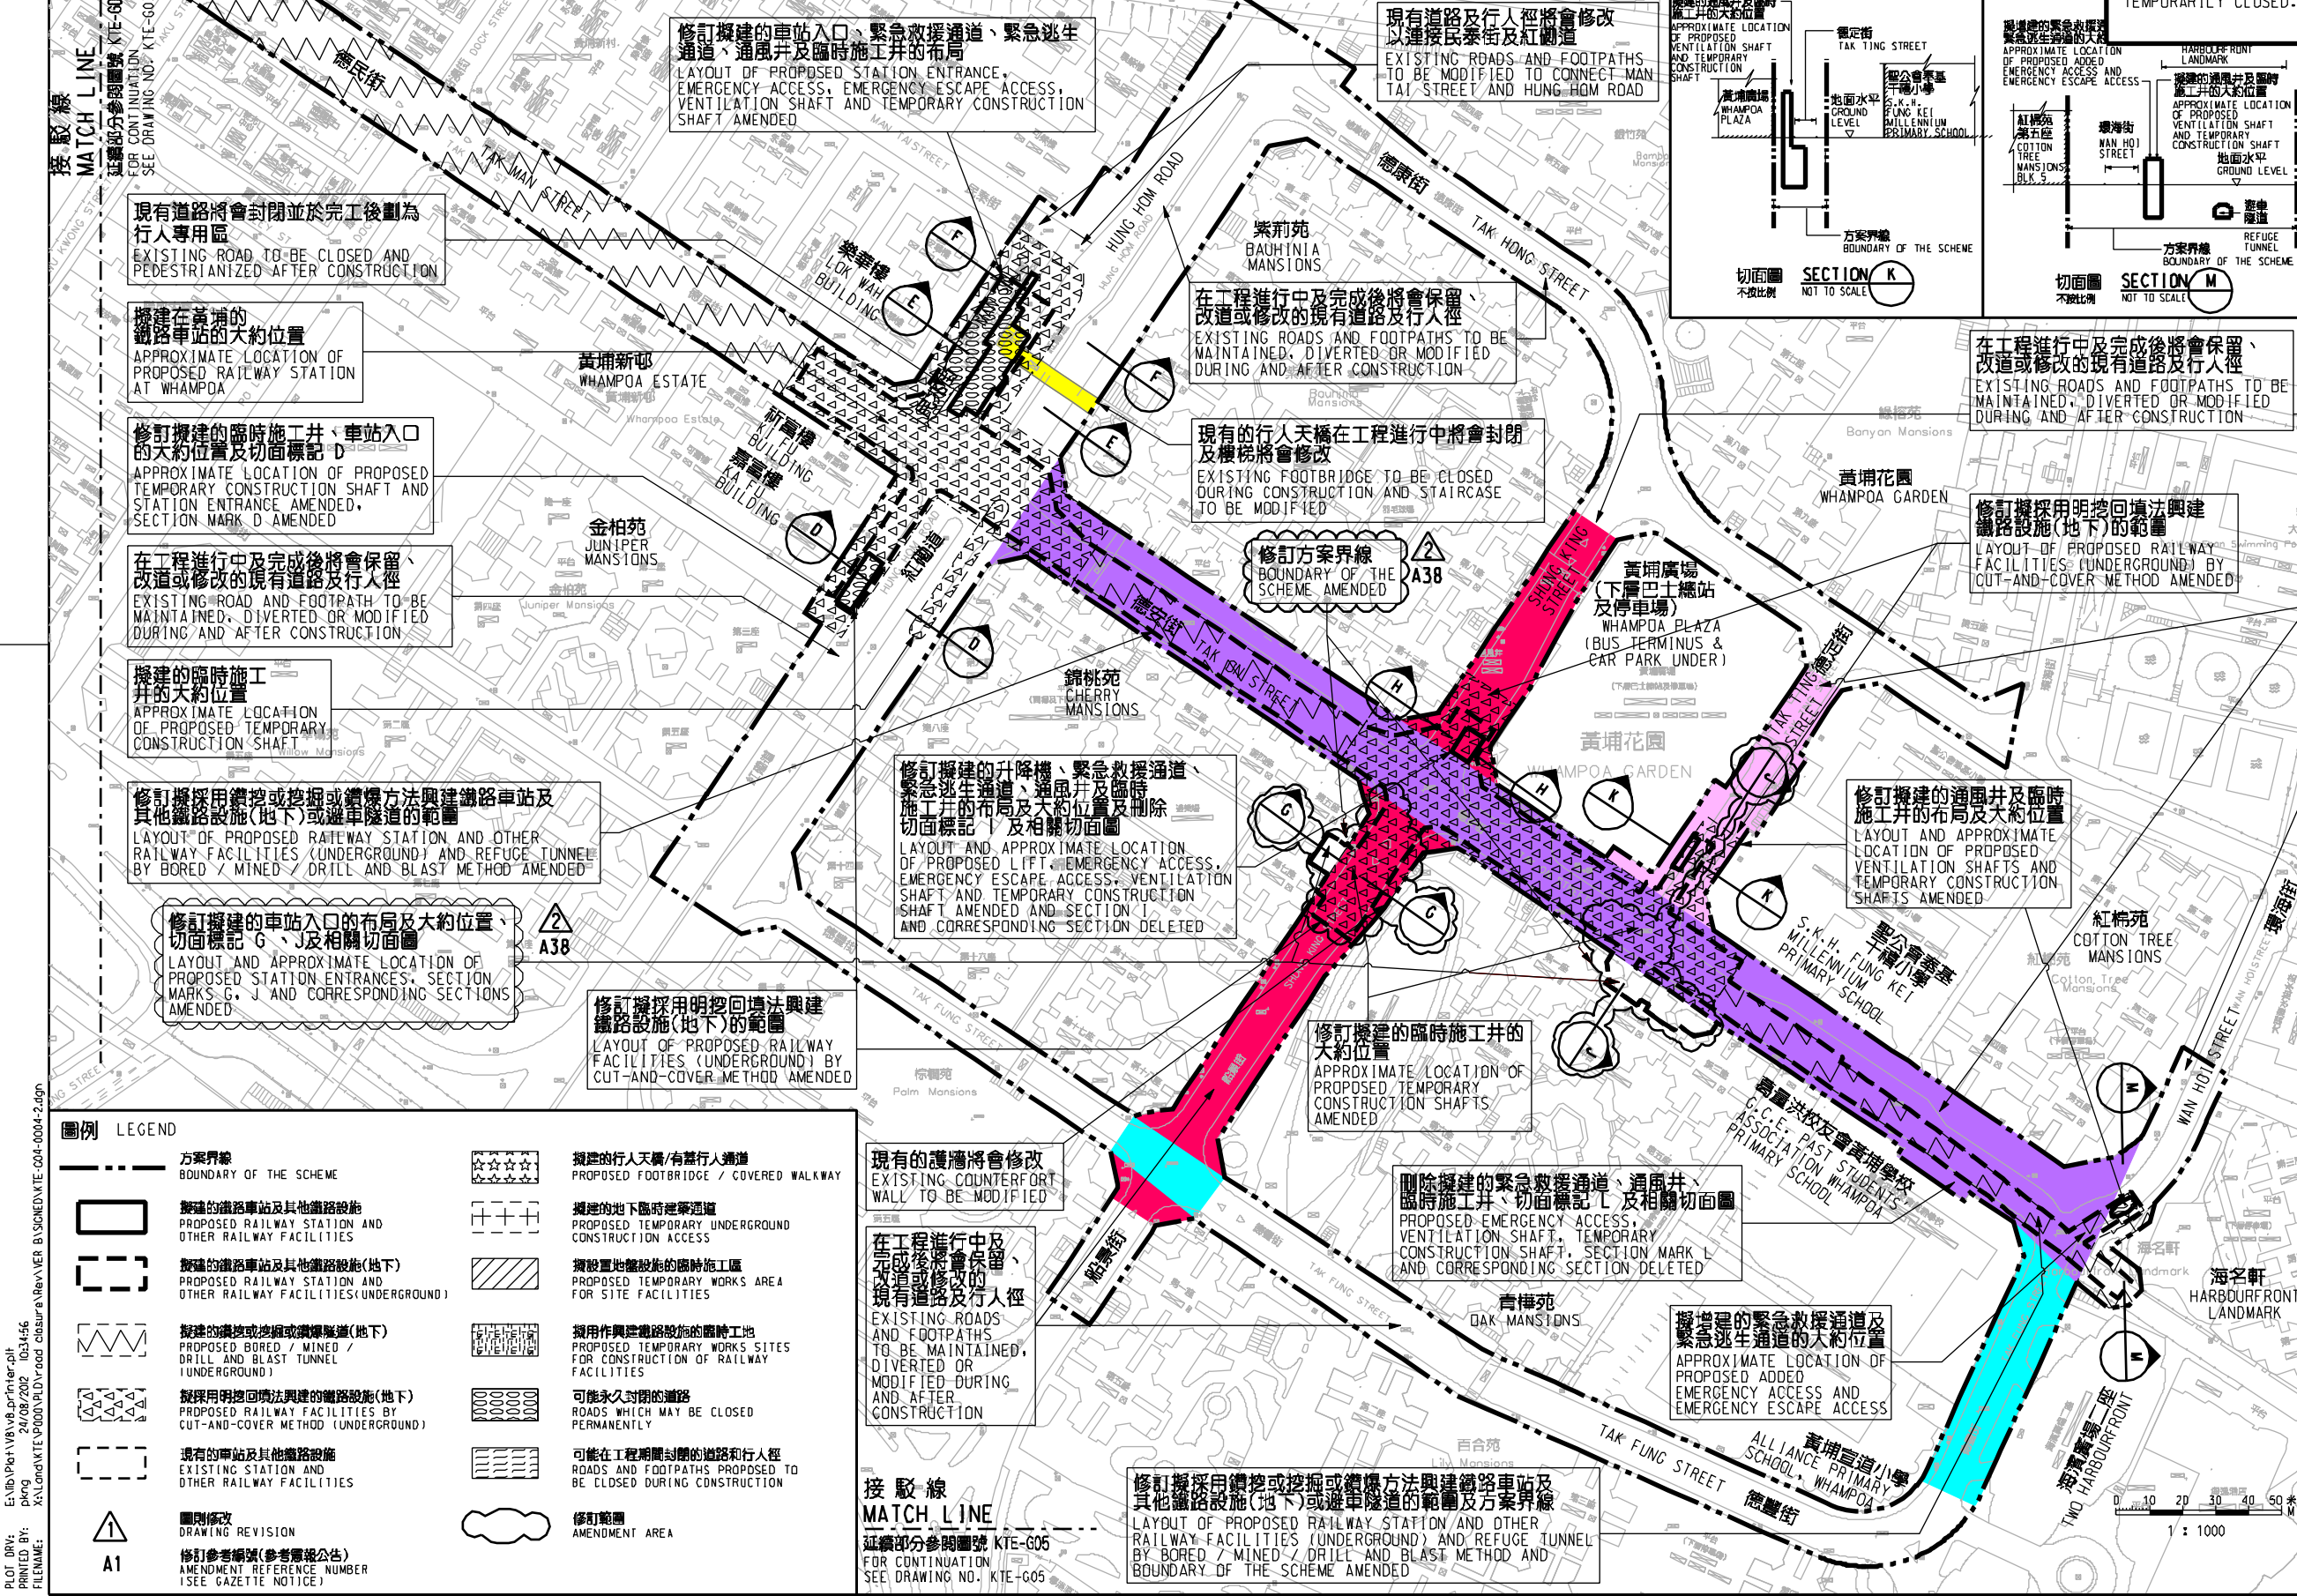

一般說明 GENERAL NOTES
1. 有關一般說明參閱圖號 KTE - G01.
FOR GENERAL NOTES, REFER TO DRAWING NO. KTE - G01.

REV	DATE	BY	CHK	APP	DESCRIPTION

SIGNED
YOUNG KONG SANG
CHIEF ENGINEER / RAILWAY DEVELOPMENT 1-3
HIGHWAYS DEPARTMENT

23/8/2012
DATE OF ISSUE

圖則名稱 DRAWING TITLE
鐵路條例 (第519章)
觀塘線延伸線
暫時封閉橫跨紅磡道並連接至黃埔花園紫荊苑的行人天橋及部分德豐街、德安街、德定街和船景街
RAILWAYS ORDINANCE (CHAPTER 519)
KWUN TONG LINE EXTENSION
TEMPORARY CLOSURE OF A FOOTBRIDGE ACROSS HUNG HOM ROAD CONNECTING TO BAUHINIA MANSIONS OF WHAMPOA GARDEN AND SECTIONS OF TAK FUNG STREET, TAK ON STREET, TAK TING STREET AND SHUNG KING STREET

圖號 DRAWING NO. KTE/G04/0004/2
比例 SCALE 1:1000 (A1)
或顯示 AS SHOWN

香港特別行政區政府
THE GOVERNMENT OF THE HONG KONG
SPECIAL ADMINISTRATIVE REGION
路政署
HIGHWAYS DEPARTMENT
鐵路拓展處
RAILWAY DEVELOPMENT OFFICE

圖例 LEGEND

方案界線 BOUNDARY OF THE SCHEME	擬建的行人天橋/有蓋行人通道 PROPOSED FOOTBRIDGE / COVERED WALKWAY
擬建的鐵路車站及其他鐵路設施 PROPOSED RAILWAY STATION AND OTHER RAILWAY FACILITIES	擬建的地下臨時建築通道 PROPOSED TEMPORARY UNDERGROUND CONSTRUCTION ACCESS
擬建的鐵路車站及其他鐵路設施(地下) PROPOSED RAILWAY STATION AND OTHER RAILWAY FACILITIES (UNDERGROUND)	擬設置地盤設施的臨時施工區 PROPOSED TEMPORARY WORKS AREA FOR SITE FACILITIES
擬建的鑽挖或掘或鑽爆(地下) PROPOSED BORED / MINED / DRILL AND BLAST TUNNEL (UNDERGROUND)	擬用作興建鐵路設施的臨時工地 PROPOSED TEMPORARY WORKS SITES FOR CONSTRUCTION OF RAILWAY FACILITIES
擬採用明挖回填法興建的鐵路設施(地下) PROPOSED RAILWAY FACILITIES BY CUT-AND-COVER METHOD (UNDERGROUND)	可能永久封閉的道路 ROADS WHICH MAY BE CLOSED PERMANENTLY
現有的車站及其他鐵路設施 EXISTING STATION AND OTHER RAILWAY FACILITIES	可能在工程期間封閉的道路和行人徑 ROADS AND FOOTPATHS PROPOSED TO BE CLOSED DURING CONSTRUCTION
圖則修改 DRAWING REVISION	修訂範圍 AMENDMENT AREA
修訂參考編號(參看憲報公告) AMENDMENT REFERENCE NUMBER (SEE GAZETTE NOTICE)	

接駁線
MATCH LINE
FOR CONTINUATION
SEE DRAWING NO. KTE-G05