
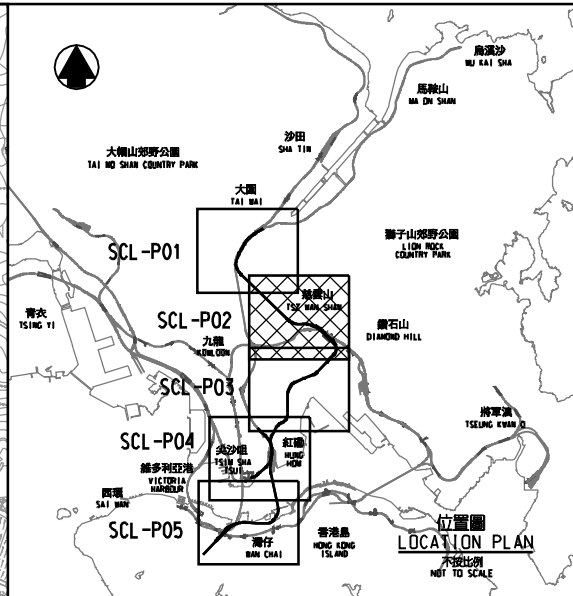


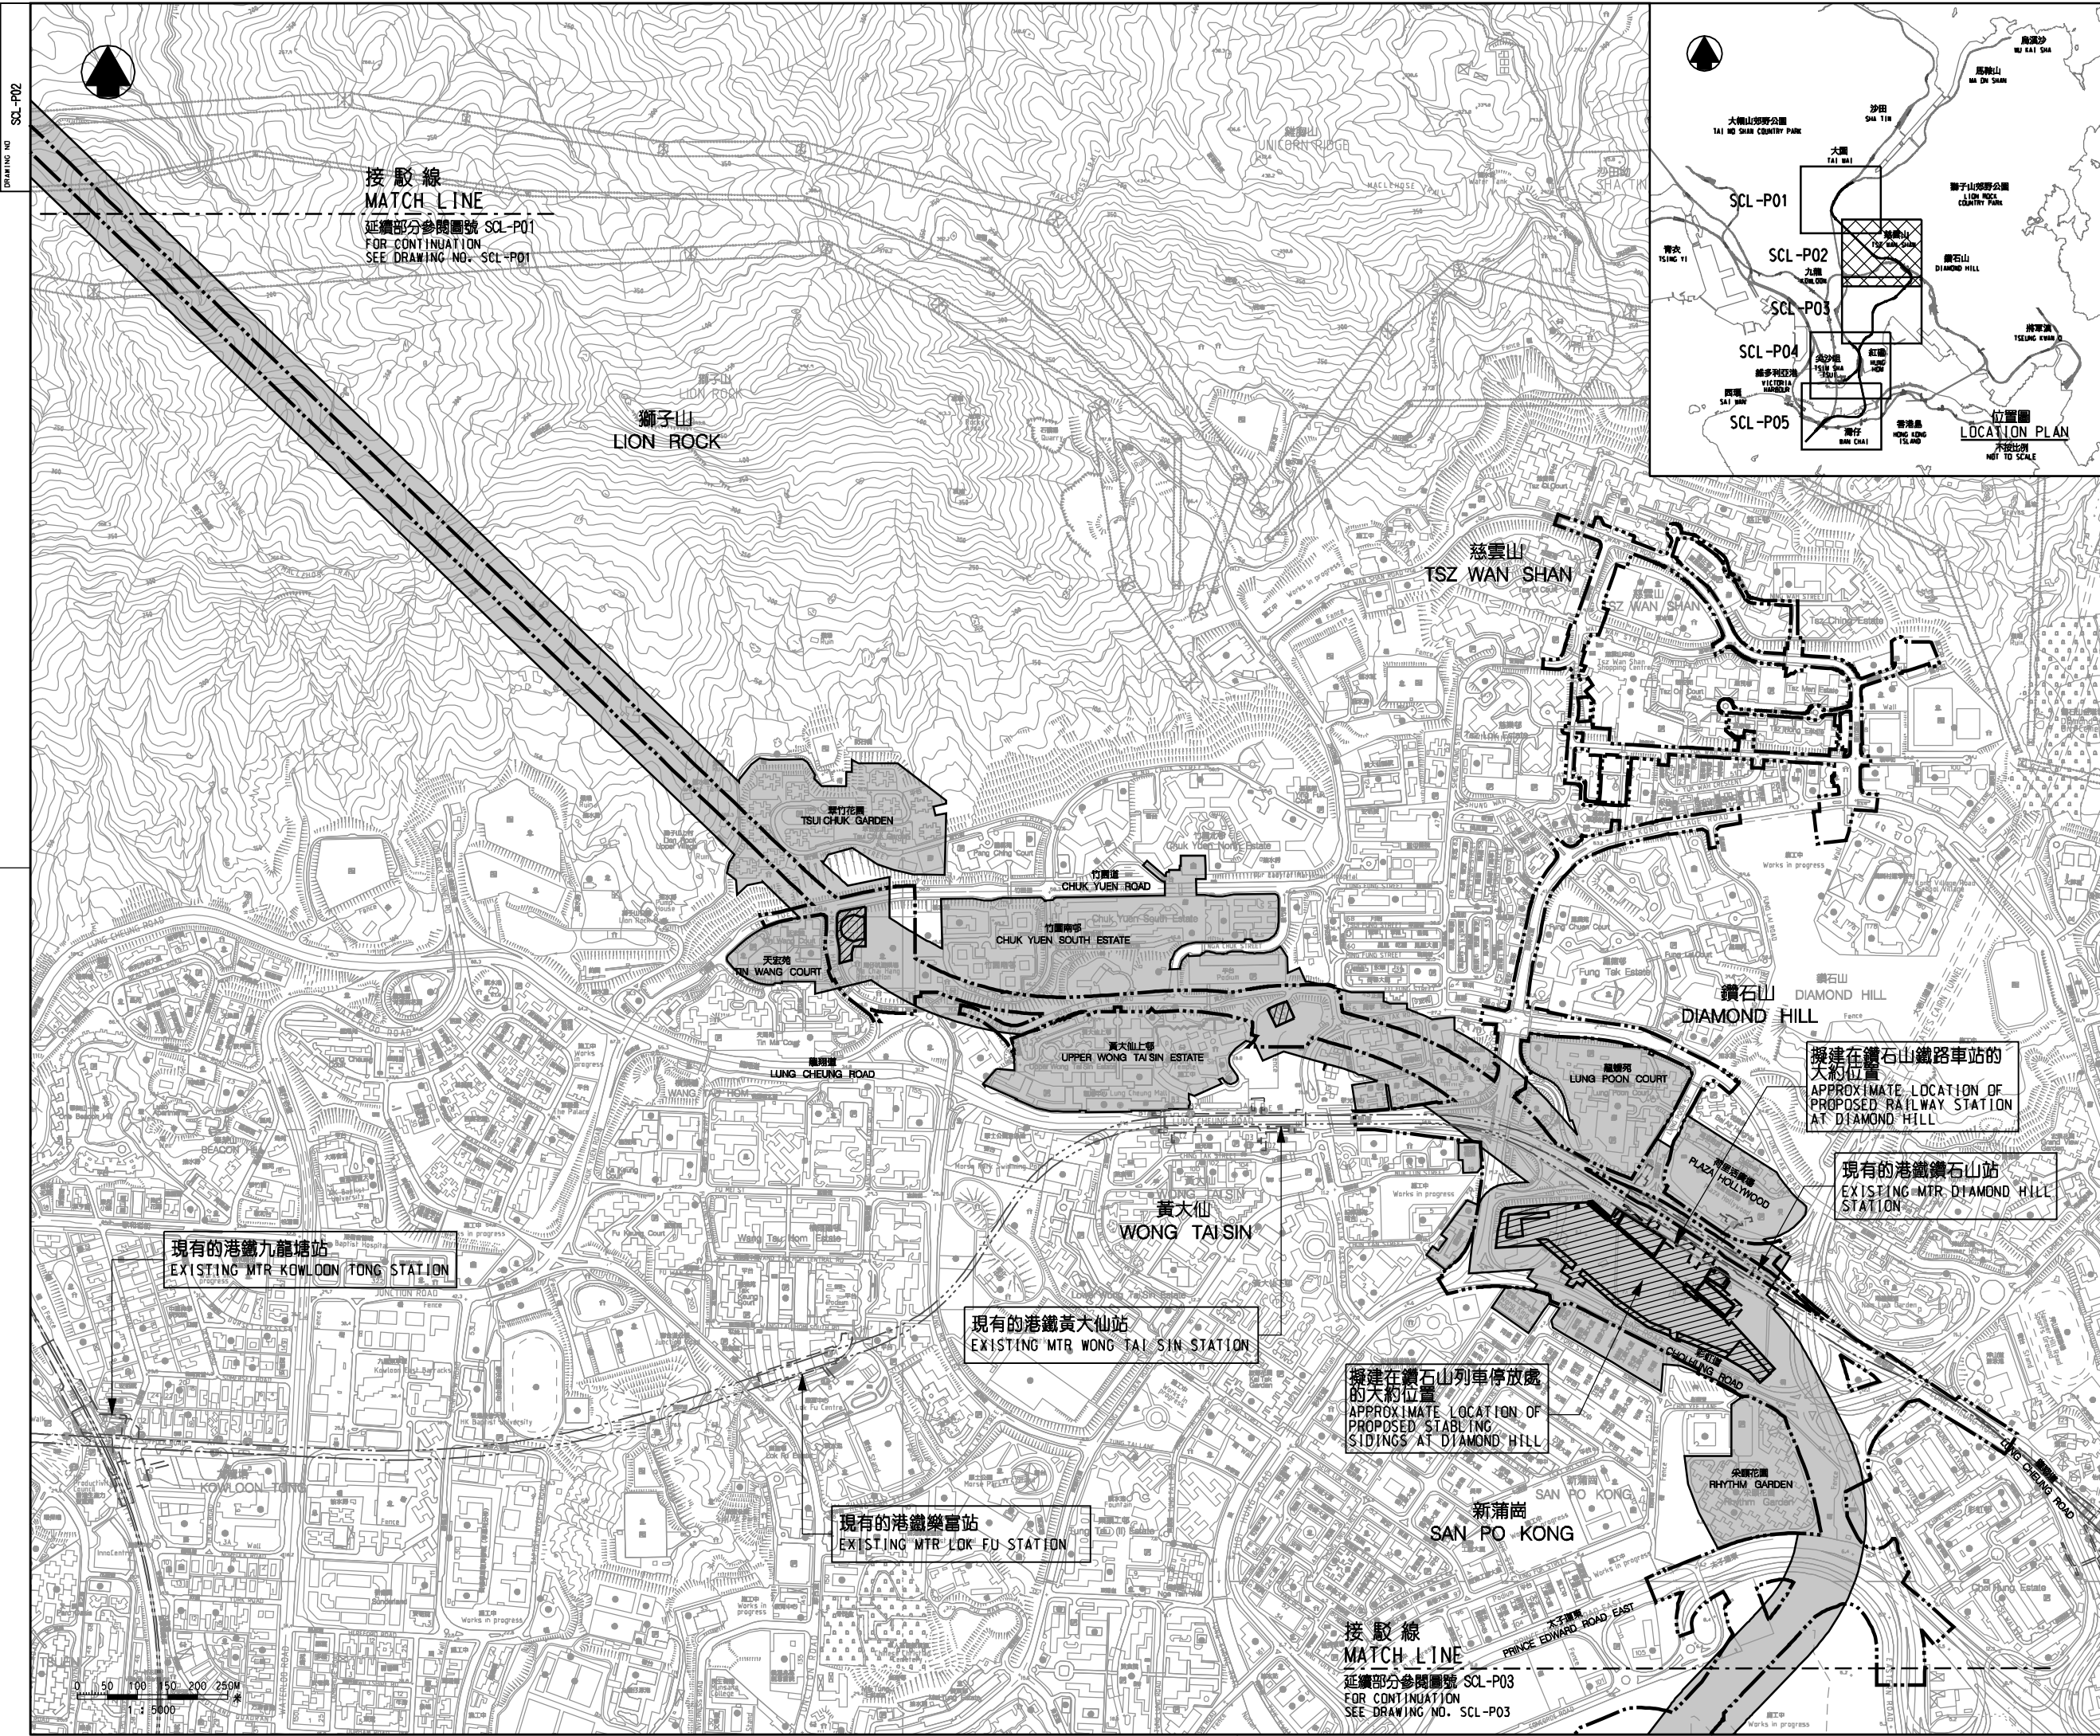

圖例 LEGEND

- 方案界線
BOUNDARY OF THE SCHEME
- 現有的路軌中線
EXISTING RAILWAY TRACK CENTRE LINE
- 現有的港鐵車站
EXISTING MTR STATION
- 擬建的車站及其他鐵路設施
PROPOSED STATION AND OTHER RAILWAY FACILITIES
- 擬建的車站及其他鐵路設施(地下)
PROPOSED STATION AND OTHER RAILWAY FACILITIES (UNDERGROUND)
- 就建築工程(包括在方案界線以外進行的建築工程)與方案中鐵路有關的建築物不相容, 可行使建築圖則或建築工程處的控制的土地範圍
AREA OF LAND ON WHICH CONTROL OF BUILDING PLANS OR COMMENCEMENT OF BUILDING WORKS INCLUDING BUILDING WORKS OUTSIDE THE BOUNDARIES OF THE SCHEME WHICH ARE INCOMPATIBLE WITH THE SCHEME OR THE OPERATION OR MAINTENANCE OF THE RAILWAY MAY BE REQUIRED

序次 REV	日期 DATE	繪圖 BY	核對 SUB	負責 APP	說明 DESCRIPTION

SIGNED
核准發出
APPROVED FOR ISSUE
10 NOV 2010
發出日期 DATE OF ISSUE

伍楚榮 NG TAK WING
陸政署
鐵路拓展處處副處長(1)
GOVERNMENT ENGINEER/
RAILWAY DEVELOPMENT (1)
HIGHWAYS DEPARTMENT

圖則名稱 DRAWING TITLE
鐵路條例(第519章)
沙田至中環線
控制建築圖則及工程展開圖則
5頁的第2頁
RAILWAYS ORDINANCE (CHAPTER 519)
SHATIN TO CENTRAL LINK
CONTROL OF BUILDING PLANS AND
COMMENCEMENT OF WORK PLAN
SHEET 2 OF 5

圖號 DRAWING NO.
SCL-P02

比例 SCALE
1:5000 (A1)
或如顯示
AS SHOWN

香港特別行政區政府
THE GOVERNMENT OF THE HONG KONG
SPECIAL ADMINISTRATIVE REGION

路政署
HIGHWAYS DEPARTMENT

鐵路拓展處
RAILWAY DEVELOPMENT OFFICE