
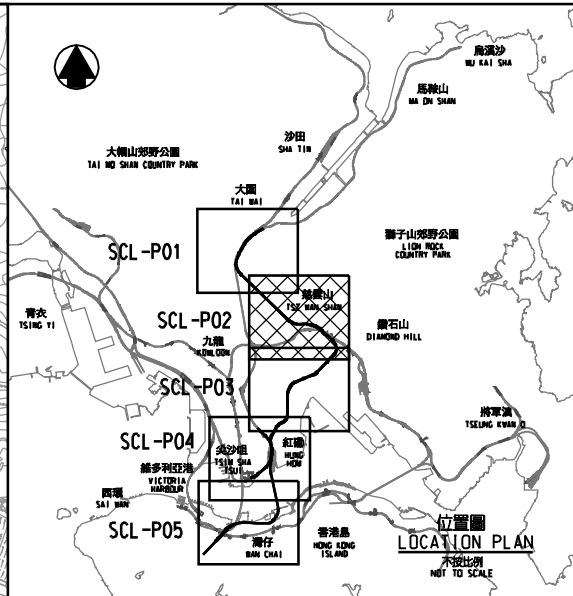


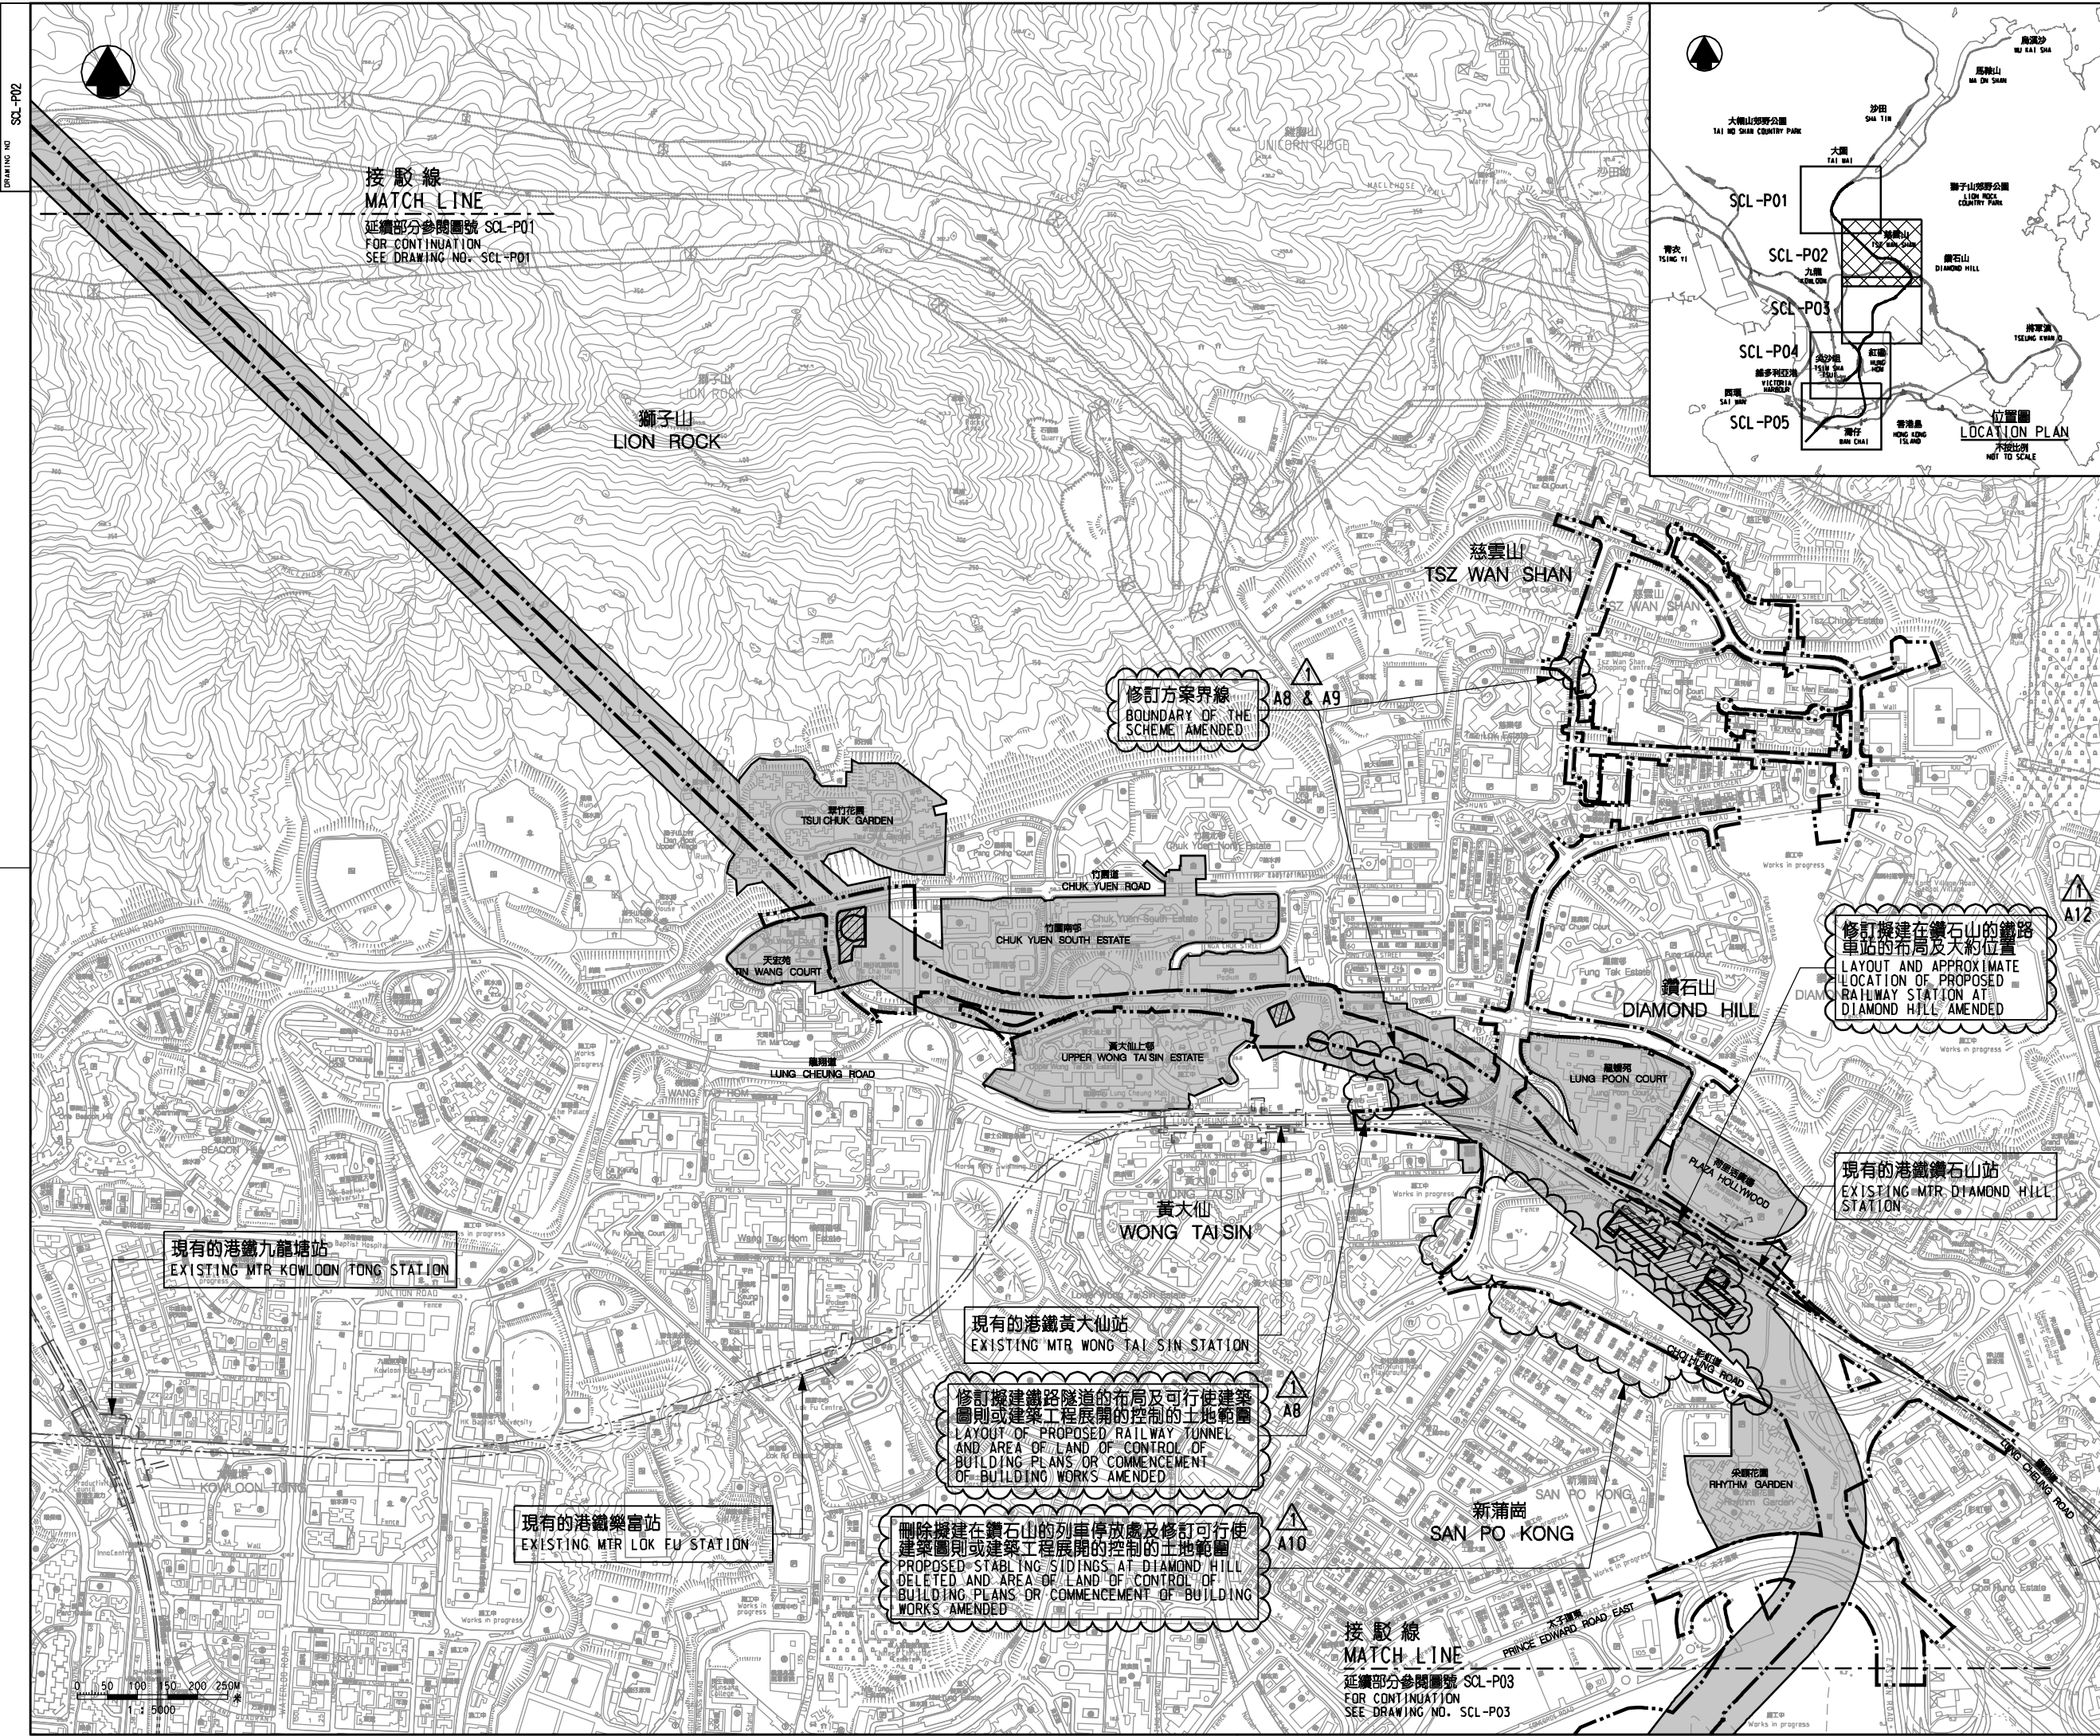

圖例 LEGEND

- 方案界線
BOUNDARY OF THE SCHEME
- 現有的路軌中線
EXISTING RAILWAY TRACK
CENTRE LINE
- 現有的港鐵車站
EXISTING MTR STATION
- 擬建的車站及其他鐵路設施
PROPOSED STATION AND
OTHER RAILWAY FACILITIES
- 擬建的車站及其他鐵路設施(地下)
PROPOSED STATION AND
OTHER RAILWAY FACILITIES
(UNDERGROUND)
- 就建築工程(包括在方案界線以外進行的建築工程)與方案範圍內的鐵路工程不相容,可行使建築圖則或建築工程範圍的土地範圍
AREA OF LAND ON WHICH CONTROL OF BUILDING PLANS OR COMMENCEMENT OF BUILDING WORKS INCLUDING BUILDING WORKS OUTSIDE THE BOUNDARIES OF THE SCHEME WHICH ARE INCOMPATIBLE WITH THE SCHEME OR THE OPERATION OR MAINTENANCE OF THE RAILWAY MAY BE REQUIRED
- 圖則修改
DRAWING REVISION
- A1
修訂參考編號(參考憲報公告)
AMENDMENT REFERENCE NUMBER
(SEE GAZETTE NOTICE)
- 修訂範圍
AMENDMENT AREA

修訂表 TABLE OF AMENDMENTS				
修訂 REV	日期 DATE	繪圖 BY	核對 SUB	負責 APP
A1	24 OCT 2011	CADD	DN	PHT
修訂項目 A8 至 A10 及 A12 AMENDMENT ITEMS A8 TO A10 AND A12				
說明 DESCRIPTION				

SIGNED

馮榮榮 ERIC K W FUNG
路政署
鐵路拓展處處長(1)
GOVERNMENT ENGINEER/
RAILWAY DEVELOPMENT (1)
HIGHWAYS DEPARTMENT

25 OCT 2011
發出日期 DATE OF ISSUE

圖則名稱 DRAWING TITLE
**鐵路條例(第519章)
沙田至中環線
控制建築圖則及工程展開圖則
5頁的第2頁**
RAILWAYS ORDNANCE (CHAPTER 519)
SHATIN TO CENTRAL LINK
CONTROL OF BUILDING PLANS AND
COMMENCEMENT OF WORK PLAN
SHEET 2 OF 5

圖號 DRAWING NO.
SCL-P02

比例 SCALE
1:5000 (A1)
或如顯示
AS SHOWN

香港特別行政區政府
THE GOVERNMENT OF THE HONG KONG
SPECIAL ADMINISTRATIVE REGION

路政署
HIGHWAYS DEPARTMENT

鐵路拓展處
RAILWAY DEVELOPMENT OFFICE