


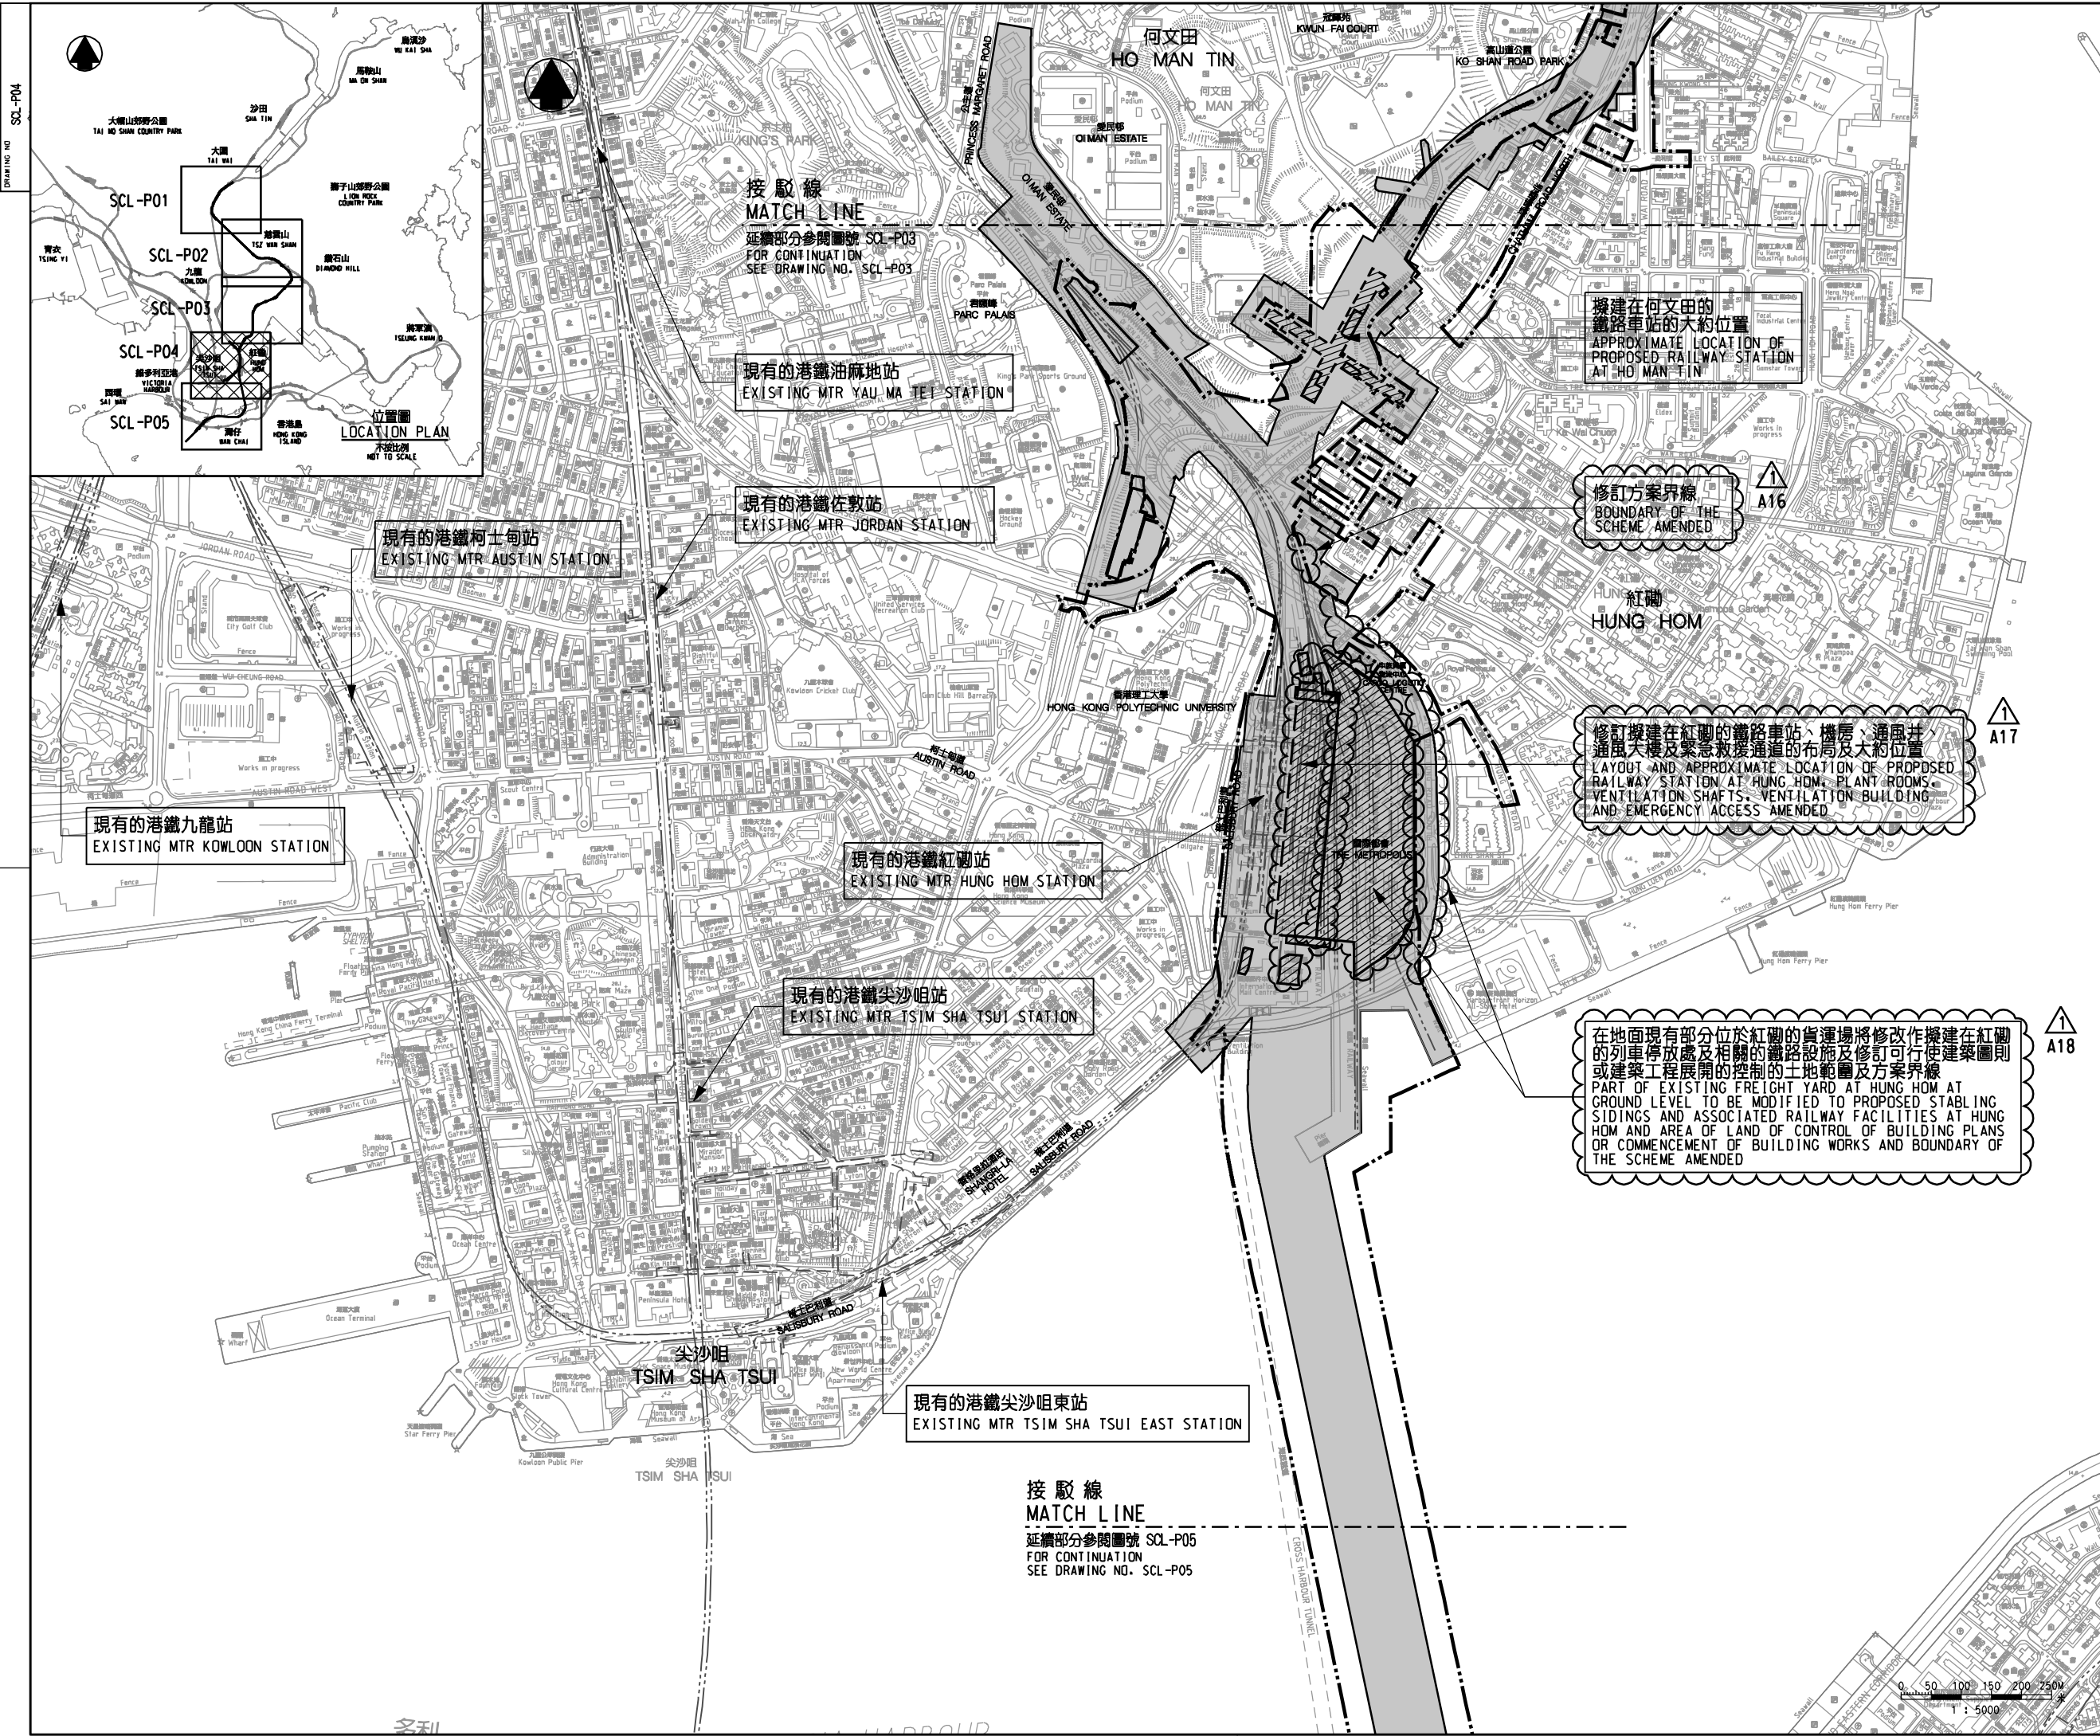

圖例 LEGEND

- 方案界線
BOUNDARY OF THE SCHEME
- 現有的路軌中線
EXISTING RAILWAY TRACK CENTRE LINE
- 現有的港鐵車站
EXISTING MTR STATION
- 擬建的車站及其他鐵路設施
PROPOSED STATION AND OTHER RAILWAY FACILITIES
- 擬建的車站及其他鐵路設施(地下)
PROPOSED STATION AND OTHER RAILWAY FACILITIES (UNDERGROUND)
- 就建築工程(包括在方案界線以外進行的建築工程)與方案或鐵路發展計劃不相容, 可行使發展權或建築工程控制的土地範圍
AREA OF LAND ON WHICH CONTROL OF BUILDING PLANS OR COMMENCEMENT OF BUILDING WORKS INCLUDING BUILDING WORKS OUTSIDE THE BOUNDARIES OF THE SCHEME WHICH ARE INCOMPATIBLE WITH THE SCHEME OR THE OPERATION OR MAINTENANCE OF THE RAILWAY MAY BE REQUIRED
- 圖則修改
DRAWING REVISION
- 修訂參考編號(參考憲報公告)
AMENDMENT REFERENCE NUMBER (SEE GAZETTE NOTICE)
- 修訂範圍
AMENDMENT AREA

修訂 REV	日期 DATE	繪圖 BY	校對 SUB	負責 APP	說明 DESCRIPTION
△	24 OCT 2011	CADD	DN	PHT	修訂圖則 A16 至 A18 AMENDMENT ITEMS A16 TO A18

SIGNED

馮榮榮 ERIC K W FUNG
鐵路發展處處長(1)
GOVERNMENT ENGINEER/
RAILWAY DEVELOPMENT (1)
HIGHWAYS DEPARTMENT

25 OCT 2011
發出日期 DATE OF ISSUE

圖則名稱 DRAWING TITLE
**鐵路條例(第519章)
沙田至中環線
控制建築圖則及工程展開圖則**
5頁的第4頁
RAILWAYS ORDINANCE (CHAPTER 519)
SHATIN TO CENTRAL LINK
CONTROL OF BUILDING PLANS AND
COMMENCEMENT OF WORK PLAN
SHEET 4 OF 5

圖號 DRAWING NO.
SCL-P04

比例 SCALE
1:5000 (A1)
或如顯示
OR
AS SHOWN

香港特別行政區政府
THE GOVERNMENT OF THE HONG KONG
SPECIAL ADMINISTRATIVE REGION

路政署
HIGHWAYS DEPARTMENT

鐵路拓展處
RAILWAY DEVELOPMENT OFFICE

DRAWING NO. SCL-P04

比例
NOT TO SCALE

接駁線
MATCH LINE
延續部分參閱圖號 SCL-P05
FOR CONTINUATION
SEE DRAWING NO. SCL-P05