

位置圖 LOCATION PLAN
不按比例 NOT TO SCALE

暫時佔用面積表
Temporary Occupation Area Schedule


丈量約份編號 / 地段名稱 DD No. / Lot Name	地段編號 Lot No.	建議受影響的土地大約面積 Approximate Area Proposed to be Affected		參線標記 Reference Line Mark	用途 * Purpose
		平方米 (sq m)	平方呎 (sq ft)		
3 TC	461 (P)	57.3	617	-	第(I)項 Item (I)
3 TC	473 RP (P)	59.7	643	-	第(II)項 Item (II)
3 TC	475 RP	61.8	665	-	第(II)項 Item (II)
3 TC	479 (P)	178.3	1919	-	第(II)項 Item (II)
3 TC	480 (P)	115.3	1241	-	第(II)項 Item (II)
3 TC	481	122.2	1315	-	第(II)項 Item (II)
3 TC	482	146.3	1575	-	第(II)項 Item (II)
3 TC	483 (P)	205.8	2215	-	第(II)項 Item (II)
3 TC	496 RP (P)	341.0	3670	-	第(II)項 Item (II)
3 TC	512 (P)	208.6	2245	-	第(II)項 Item (II)
3 TC	513	207.6	2235	-	第(II)項 Item (II)
3 TC	521 (P)	309.1	3327	-	第(II)項 Item (II)
3 TC	522 (P)	221.2	2381	-	第(II)項 Item (II)
3 TC	1595 RP (P)	7.3	79	-	第(II)項 Item (II)
3 TC	1607 (P)	122.3	1316	-	第(II)項 Item (II)
3 TC	1608 (P)	67.9	731	-	第(II)項 Item (II)
3 TC	1609 (P)	68.2	734	-	第(II)項 Item (II)
3 TC	1610 (P)	63.1	679	-	第(II)項 Item (II)
3 TC	1612 (P)	33.2	357	1-2	第(I)項 Item (I)
		28.3	305	-	第(II)項 Item (II)
3 TC	1613 (P)	171.3	1844	1-2	第(I)項 Item (I)
		413.1	4447	-	第(II)項 Item (II)
3 TC	1614 (P)	172.5	1857	-	第(II)項 Item (II)
3 TC	1615	170.7	1837	-	第(II)項 Item (II)
3 TC	1618 (P)	10.7	115	1-2	第(I)項 Item (I)
3 TC	1619 (P)	40.0	431	1-2	第(I)項 Item (I)
3 TC	1620	391.4	4213	1-2	第(II)項 Item (II)
3 TC	1621 RP (P)	346.7	3732	1-4	第(II)項 Item (II)
3 TC	1622 (P)	404.7	4356	3-4	第(II)項 Item (II)
3 TC	1623 (P)	58.3	628	1-2	第(II)項 Item (II)
3 TC	2365 RP (P)	858.5	9241	-	第(II)項 Item (II)
3 TC	2365 S.A (P)	242.2	2607	-	第(II)項 Item (II)
TCTL	30 (P)	5326.8	57337	-	第(III)項 Item (III)

* 建議將予設定暫時佔用該等土地或土地之下或之上權利的用途,以便:
Purpose of land in, under or over which rights of temporary occupation is proposed to be created to facilitate:-

第(I)項
Item (I) 興建擬建的隧道
The construction of the proposed railway tunnels

第(II)項
Item (II) 興建擬建的地下鐵路車站及隧道
The construction of the proposed railway station and tunnels

第(III)項
Item (III) 臨時通道
Temporary Access

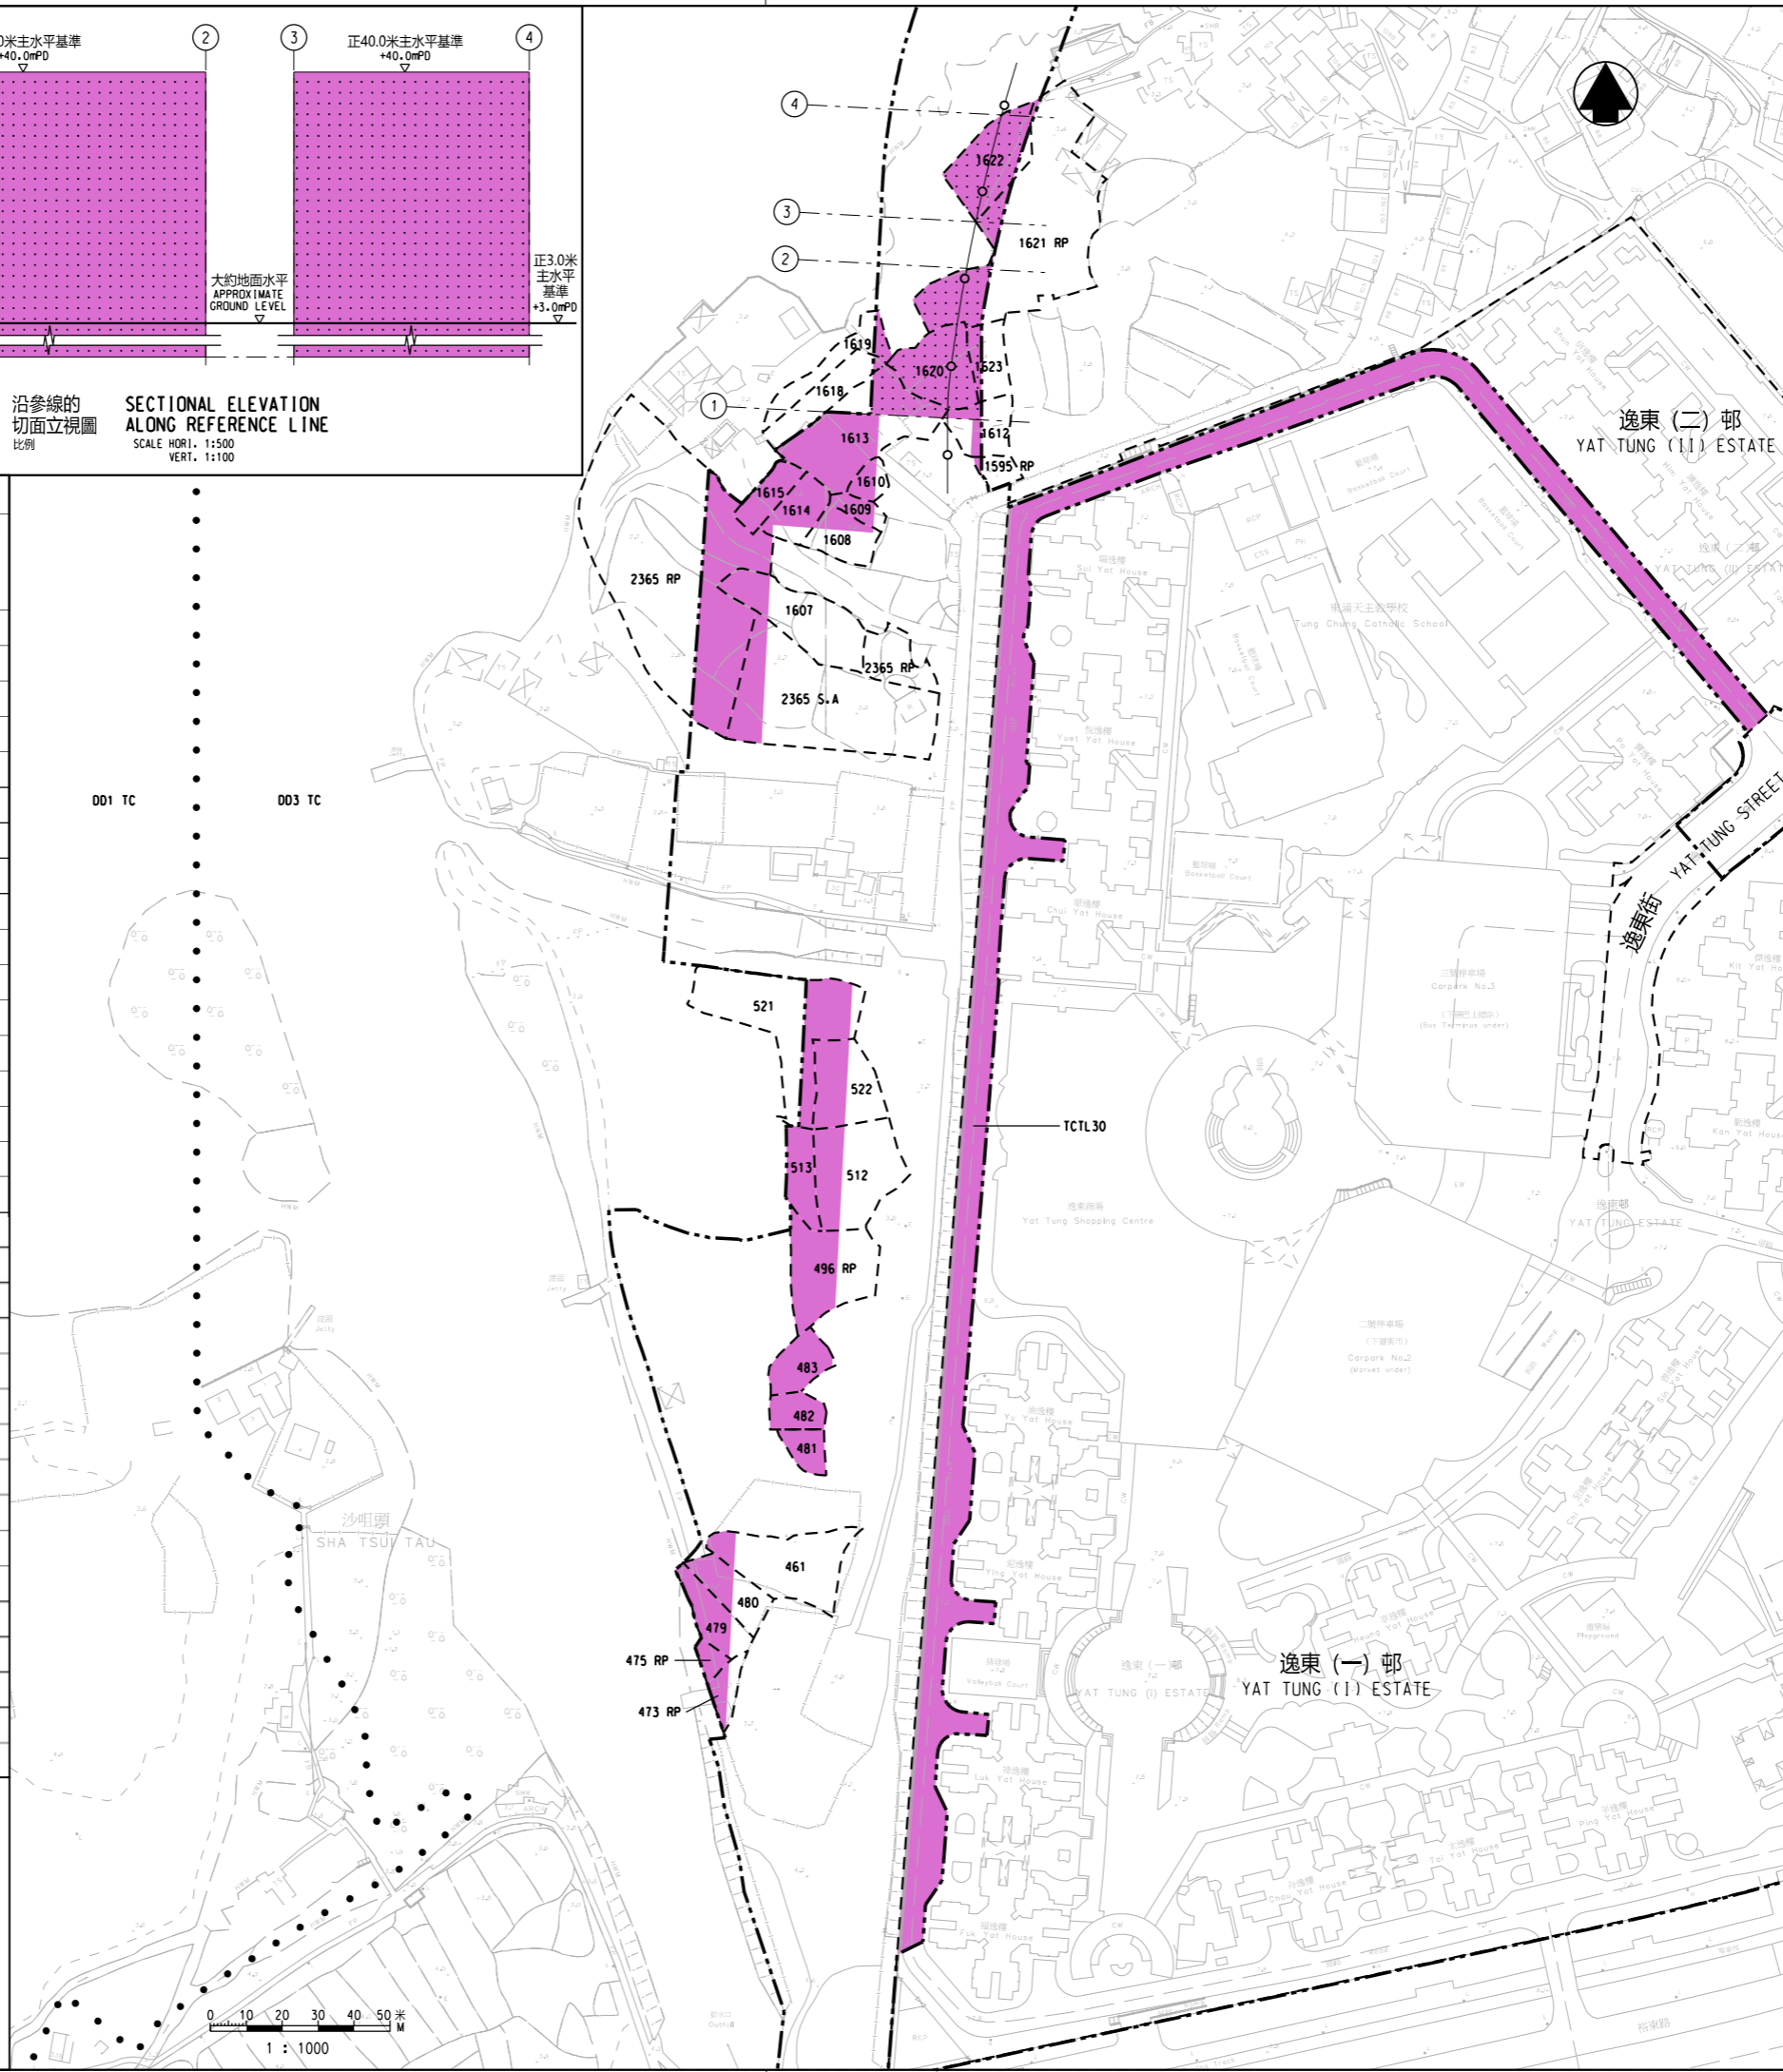

- 圖例 LEGEND :
- 方案界線
BOUNDARY OF THE SCHEME
 - 地段界線
LOT BOUNDARY
 - 丈量約份界線
DEMARCATON DISTRICT BOUNDARY
 - 參線
REFERENCE LINE
 - 參線標記
REFERENCE LINE MARK
 - 建議將予設定暫時佔用權利的土地
LAND ON WHICH RIGHTS OF TEMPORARY OCCUPATION IS PROPOSED TO BE CREATED
 - 建議將予設定暫時佔用權利的土地
(不包括正40.0米主水平基準之上的空間及負7.0米主水平基準之下的地層)
LAND ON WHICH RIGHTS OF TEMPORARY OCCUPATION IS PROPOSED TO BE CREATED (EXCLUDING THE AIRSPACE ABOVE +40.0mPD AND THE UNDERGROUND STRATUM BELOW -7.0mPD)
 - 丈量約份
DEMARCATON DISTRICT
 - 餘段
REMAINING PORTION
 - 分段
SECTION
 - (P) 部分
PORTION
 - TCTL 東涌市地段
TUNG CHUNG TOWN LOT
 - 東涌
TUNG CHUNG

修訂表
TABLE OF AMENDMENTS

修改 REV	日期 DATE	繪圖 BY	核對 SUB	負責 APP	說明 DESCRIPTION

一般說明 GENERAL NOTES :

- 有關一般說明參閱圖號TCLE-G01.
FOR GENERAL NOTES, REFER TO DRAWING NO. TCLE-G01.
- 沿參線的切面立視圖顯示的正/負主水平基準均為約數。
THE +/- mPDs SHOWN IN THE SECTIONAL ELEVATION ALONG REFERENCE LINE ARE APPROXIMATE.

SIGNED
魏漢華 NGAI HON WAH

獲准發出
APPROVED FOR ISSUE
路政署
鐵路拓展處處長(2)
GOVERNMENT ENGINEER/
RAILWAY DEVELOPMENT (2)
HIGHWAYS DEPARTMENT

15 NOV 2021
發出日期 DATE OF ISSUE

圖則名稱 DRAWING TITLE
鐵路條例(第519章)
東涌線延線
設定暫時佔用土地權利圖則

RAILWAYS ORDINANCE (CHAPTER 519)
TUNG CHUNG LINE EXTENSION
CREATION OF RIGHTS OF TEMPORARY
OCCUPATION OF LAND PLAN

圖號 DRAWING NO.
TCLE-T01

比例 SCALE
1:1000 (A1)
或如顯示
AS SHOWN

香港特別行政區政府
THE GOVERNMENT OF THE HONG KONG
SPECIAL ADMINISTRATIVE REGION

路政署
HIGHWAYS DEPARTMENT

鐵路拓展處
RAILWAY DEVELOPMENT OFFICE