

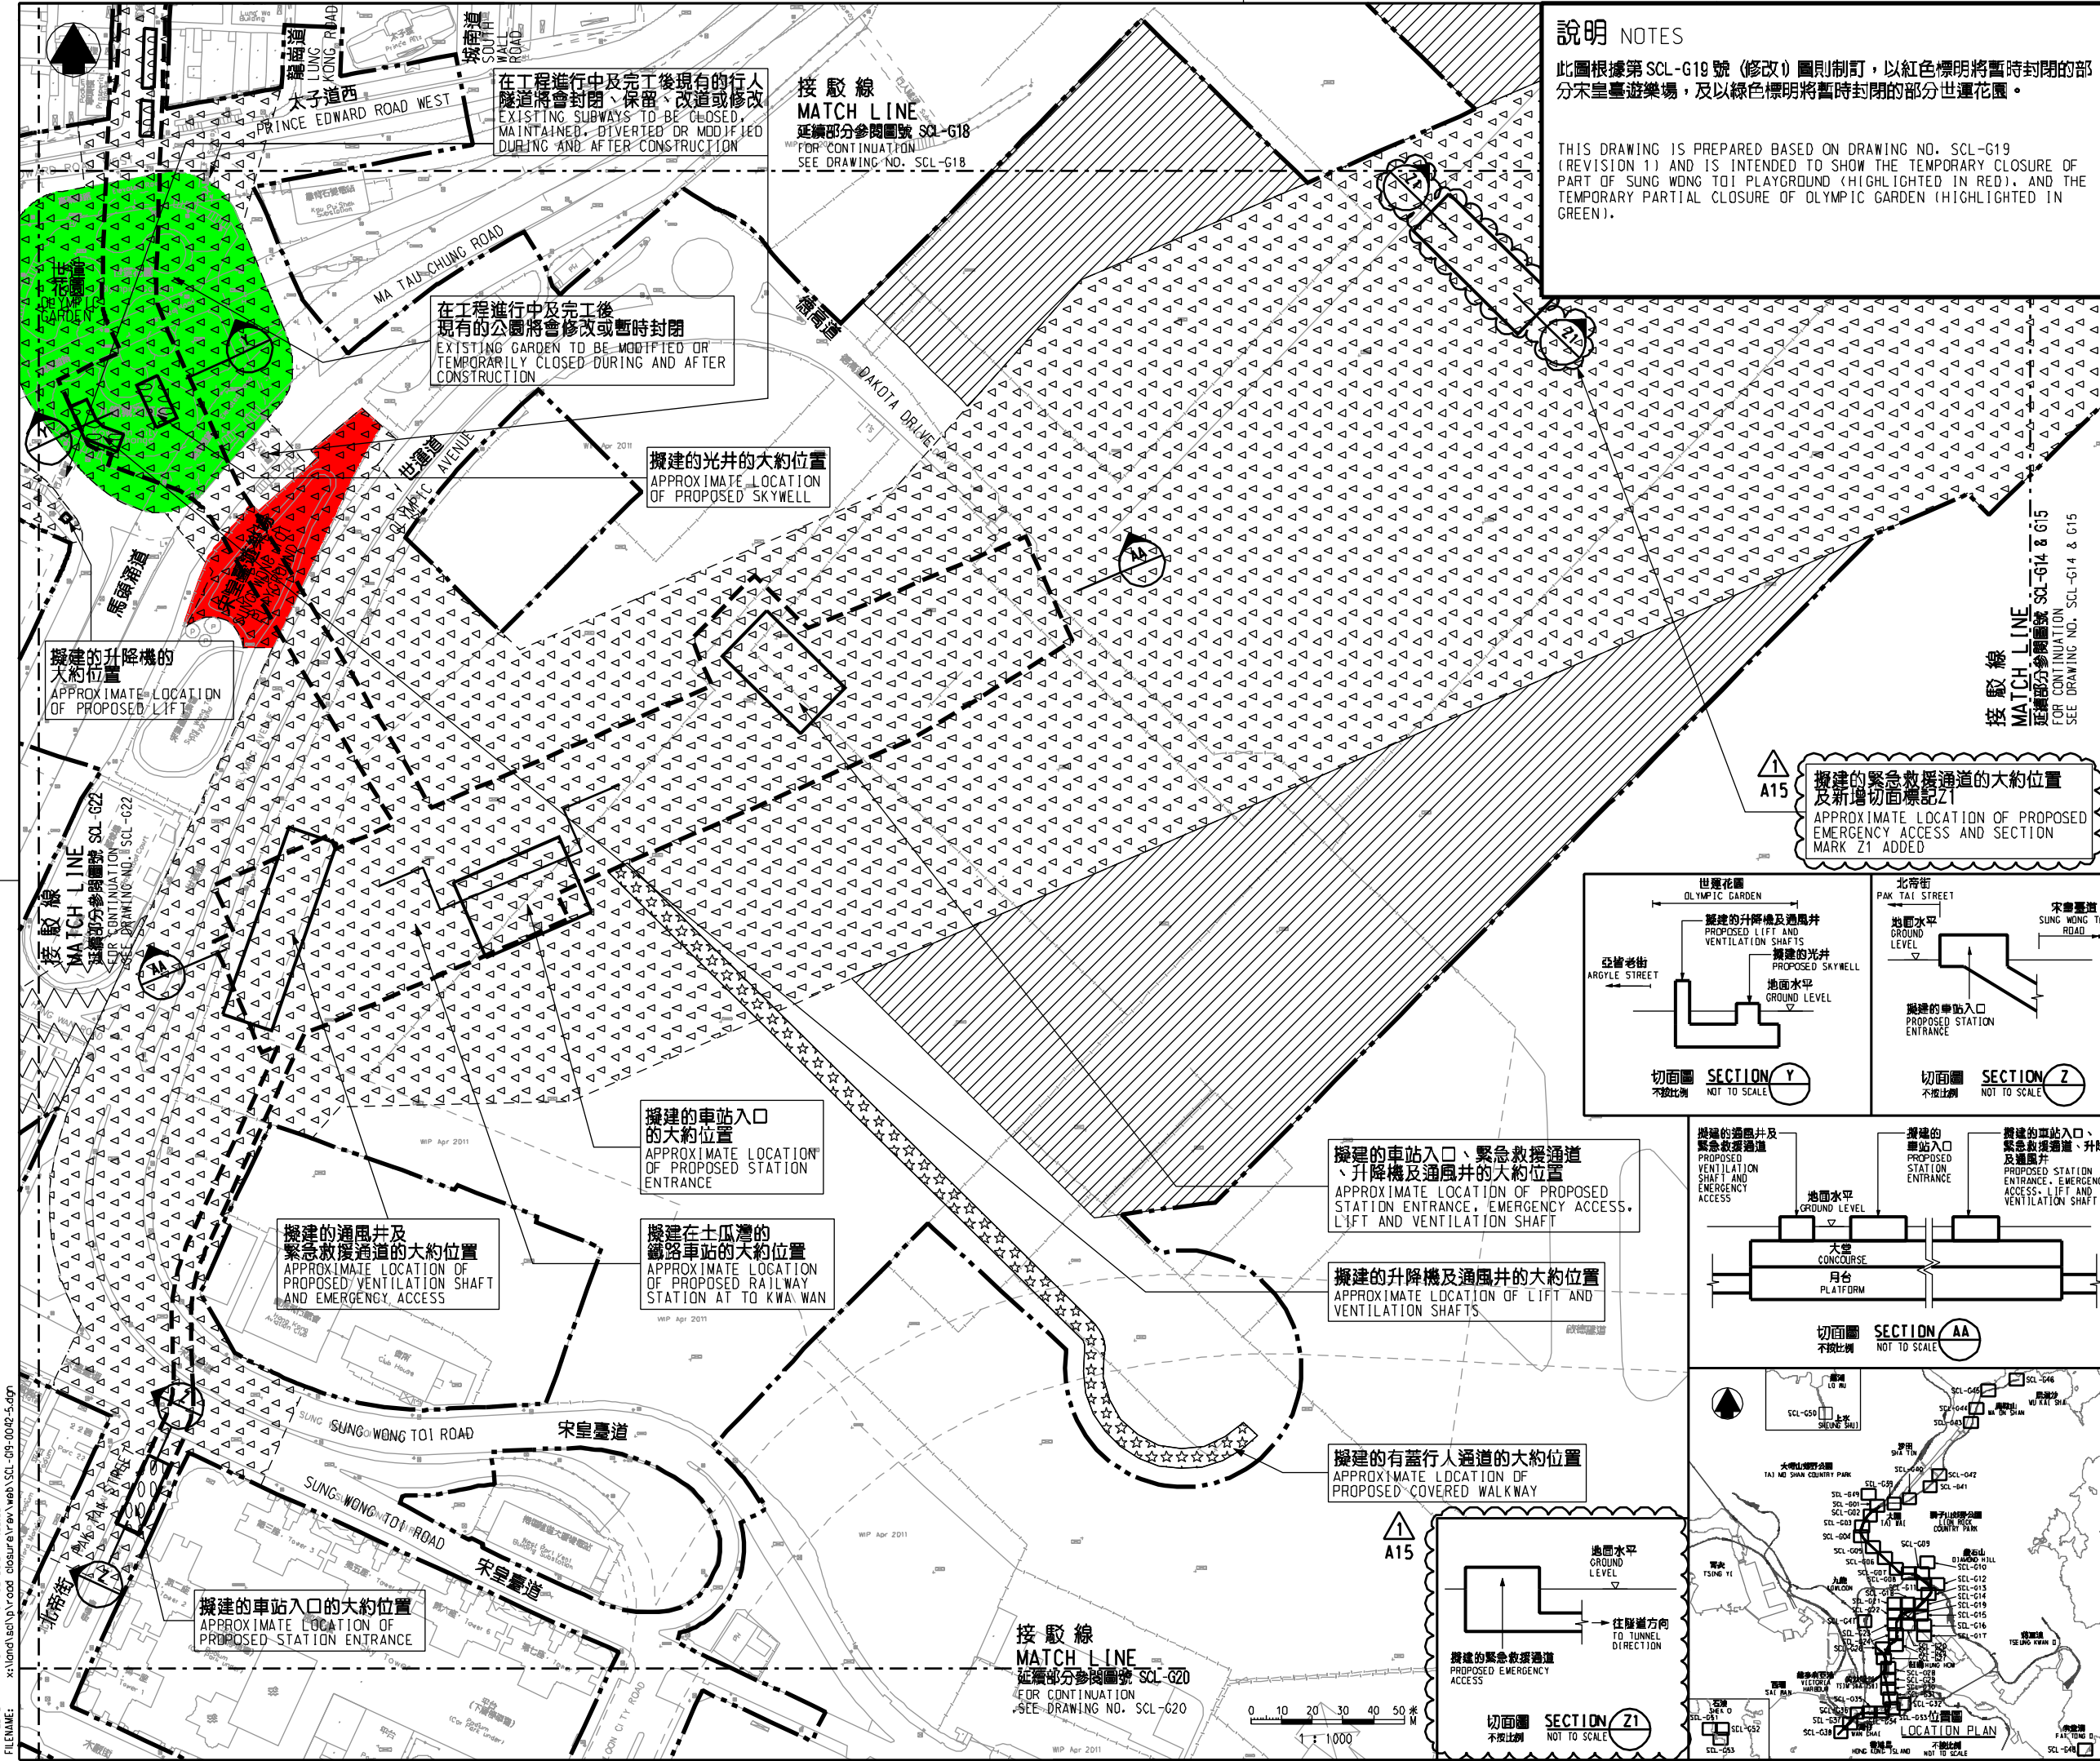
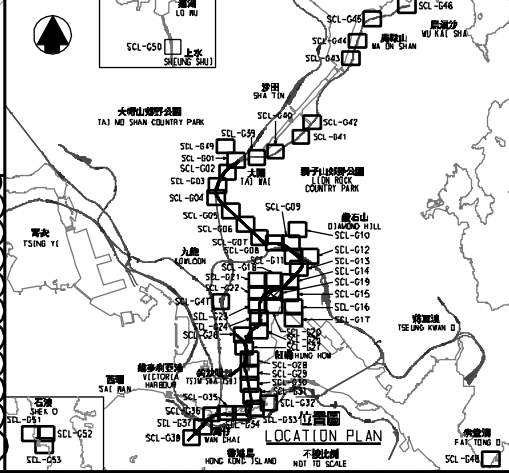
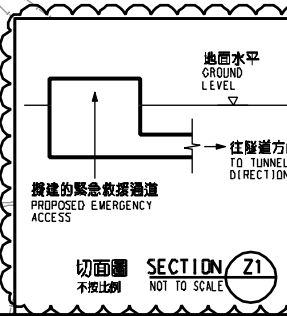


PLOT NO: 04/06/2008
 PRINTED BY: ftkko
 FILENAME: x:\loma\sl\p\road closure\rev\web\scl-09-0042-5.dgn

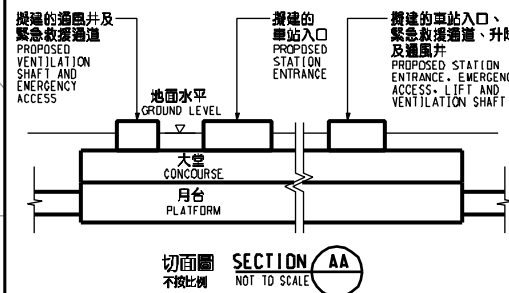

說明 NOTES
 此圖根據第 SCL-G19 號 (修改) 圖則訂制, 以紅色標明將暫時封閉的部分宋皇臺遊樂場, 及以綠色標明將暫時封閉的部分世運花園。
 THIS DRAWING IS PREPARED BASED ON DRAWING NO. SCL-G19 (REVISION 1) AND IS INTENDED TO SHOW THE TEMPORARY CLOSURE OF PART OF SUNG WONG TOI PLAYGROUND (HIGHLIGHTED IN RED), AND THE TEMPORARY PARTIAL CLOSURE OF OLYMPIC GARDEN (HIGHLIGHTED IN GREEN).

- 圖例 LEGEND**
- 方案界線 (BOUNDARY OF THE SCHEME)
 - 擬建的鐵路車站及其他鐵路設施(地下) (PROPOSED RAILWAY STATION AND OTHER RAILWAY FACILITIES (UNDERGROUND))
 - 擬建的車站 / 車站入口 / 通風大樓 / 通風井 / 其他鐵路設施或永久建築物 (PROPOSED RAILWAY STATION/STATION ENTRANCES/VENTILATION BUILDINGS/VENTILATION SHAFTS/OTHER RAILWAY FACILITIES OR PERMANENT STRUCTURES)
 - 擬建的車站及其他鐵路設施 (EXISTING STATION AND OTHER RAILWAY FACILITIES)
 - 擬建用鑽孔或掘地或掘地或掘地或掘地(地下) (PROPOSED RAILWAY FACILITIES/TUNNEL BY BORED/WINED/DRILL AND BLAST METHOD (UNDERGROUND))
 - 擬建用明挖或掘地或掘地或掘地(地下) (PROPOSED RAILWAY FACILITIES/TUNNEL BY CUT-AND-COVER METHOD (UNDERGROUND))
 - 可能永久封閉的道路 (包括行車道、行人徑及露天地方) WHICH MAY BE CLOSED PERMANENTLY
 - 擬設置地盤的臨時工程區 (PROPOSED TEMPORARY WORKS AREA FOR SITE FACILITIES)
 - 擬在土庫上進行掘地或掘地或掘地或掘地(地下) (可能在其上進行掘地或掘地或掘地或掘地) (PROPOSED TEMPORARY WORKS AREA FOR SITE FACILITIES ON GOVERNMENT FORESHORE OR SEABED (OVER OR UPON WHICH RECLAMATION (NOT FOR THE PURPOSE OF FORMING LAND) OR OTHER WORKS MAY BE CARRIED OUT))
 - 擬建的行人天橋 / 扶手电梯 / 升降機 / 樓梯 (PROPOSED FOOTBRIDGE/ESCALATOR/LIFT/STAIRCASE)
 - 擬建的有蓋行人通道 (PROPOSED COVERED WALKWAY)
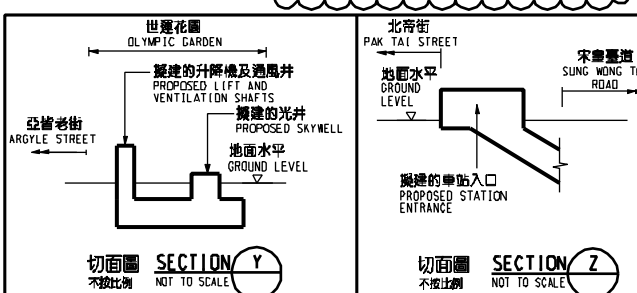

一般說明 GENERAL NOTES
 1. 有關一般說明參閱圖號 SCL-G01.
 FOR GENERAL NOTES, REFER TO DRAWING NO. SCL-G01.

TABLE OF AMENDMENTS

| REV | DATE | BY | REASON | DESCRIPTION |
|-----|------|----|--------|-------------|
| | | | | |

SIGNED
 簽署人: ANTHONY YUEN
 職銜: CHIEF ENGINEER / RAILWAY DEVELOPMENT (1-3) HIGHWAYS DEPARTMENT
 日期: 1/6/2018

鐵路條例 (第519章)
沙田至中環線
暫時封閉部分宋皇臺遊樂場, 以及世運花園
RAILWAYS ORDINANCE (CHAPTER 519)
SHATIN TO CENTRAL LINK
TEMPORARY CLOSURE OF PART OF SUNG WONG TOI PLAYGROUND, AND OLYMPIC GARDEN

圖號 DRAWING NO. SCL/G19/0042/5
 比例 SCALE 1:1000 (A1)
 或顯示 AS SHOWN
香港特別行政區政府
THE GOVERNMENT OF THE HONG KONG
SPECIAL ADMINISTRATIVE REGION
路政署
HIGHWAYS DEPARTMENT
鐵路拓展處
RAILWAY DEVELOPMENT OFFICE