

說明 NOTES

此圖根據第 SCL-G27 號 (修改) 圖則訂制, 以粉紅色和黃色標明將暫時封閉的部分公主道連接路路段。

THIS DRAWING IS PREPARED BASED ON DRAWING NO. SCL-G27 (REVISION 1) AND IS INTENDED TO SHOW THE TEMPORARY PARTIAL CLOSURE OF SECTIONS OF PRINCESS MARGARET ROAD LINK (HIGHLIGHTED IN PINK AND YELLOW).

圖例 LEGEND

- 方案界線
- 擬建的鐵路車站及其他鐵路設施(地下)
- 擬建的車站/車站入口/過風大樓/過風井/其他鐵路設施或永久建築物
- 現有的車站及其他鐵路設施
- 擬採用掘地或鑽探的鐵路設施或隧道(地下)
- 擬採用明挖回填法與掘地或鑽探的鐵路設施或隧道(地下)
- 可能永久封閉的道路(包括行車道、行人徑及露天地方) WHICH MAY BE CLOSED PERMANENTLY
- 擬設置地盤設施的臨時施工區
- 擬於政府前填或海床設置地盤設施的臨時施工區(可能在其上進行填海工程(非為形成土地)或其他工程)
- 擬於政府前填或海床採用明挖回填法與掘地或鑽探的鐵路設施或隧道(可能在其上進行填海工程(非為形成土地)或其他工程)
- 擬建的行人天橋/扶手電梯/升降機/樓梯
- 擬建的有蓋行人通道
- 擬於政府前填或海床採用明挖回填法與掘地或鑽探的鐵路設施或隧道(可能在其上進行填海工程(非為形成土地)或其他工程)
- 擬於政府前填或海床採用沉箱法與掘地或鑽探的鐵路設施或隧道(包括保護層/護面或石)
- 擬於其上進行填海工程(非為形成土地)或其他工程
- 擬於政府前填或海床採用明挖回填法與掘地或鑽探的鐵路設施或隧道(可能在其上進行填海工程(非為形成土地)或其他工程)
- 擬於保護結構的鐵路設施/隧道(地下)
- 擬建供沙田至中環線及另一項正在規劃的鐵路項目(下稱“另一項鐵路項目”)使用的隧道(地下)/車站/車站入口/過風大樓/過風井/其他鐵路設施或永久建築物(下稱“設施”)
- 擬於政府前填或海床採用明挖回填法與掘地或鑽探的鐵路設施或隧道(可能在其上進行填海工程(非為形成土地)或其他工程)
- 擬於保護結構的鐵路設施/隧道(地下)
- 受影響的政府前填或海床的大約範圍
- 圖則修改
- A1 修訂參考編號(參考憲報公告)
- 修訂範圍

一般說明 GENERAL NOTES

1. 有關一般說明參閱圖號 SCL-G01. FOR GENERAL NOTES, REFER TO DRAWING NO. SCL-G01.

修訂表 TABLE OF AMENDMENTS

修訂	日期	繪圖	核對	負責	說明
REV	DATE	BY	SUB	APP	DESCRIPTION

SIGNED 曹榮平 CHOU WING PING, FRANKIE

獲准發出 APPROVED FOR ISSUE 路政署 總工程師/鐵路發展(1-2) CHIEF ENGINEER/RAILWAY DEVELOPMENT (1-2) HIGHWAYS DEPARTMENT

24/11/2016

發出日期 DATE OF ISSUE

鐵路條例(第519章) 沙田至中環線 暫時封閉公主道連接路路段

RAILWAYS ORDINANCE (CHAPTER 519) SHATIN TO CENTRAL LINK TEMPORARY CLOSURE OF SECTIONS OF PRINCESS MARGARET ROAD LINK


圖號 DRAWING NO. SCL/G27/0057/2

比例 SCALE 1:1000 (A1) 或如顯示 OR AS SHOWN

香港特別行政區政府 THE GOVERNMENT OF THE HONG KONG SPECIAL ADMINISTRATIVE REGION

路政署 HIGHWAYS DEPARTMENT

鐵路拓展處 RAILWAY DEVELOPMENT OFFICE

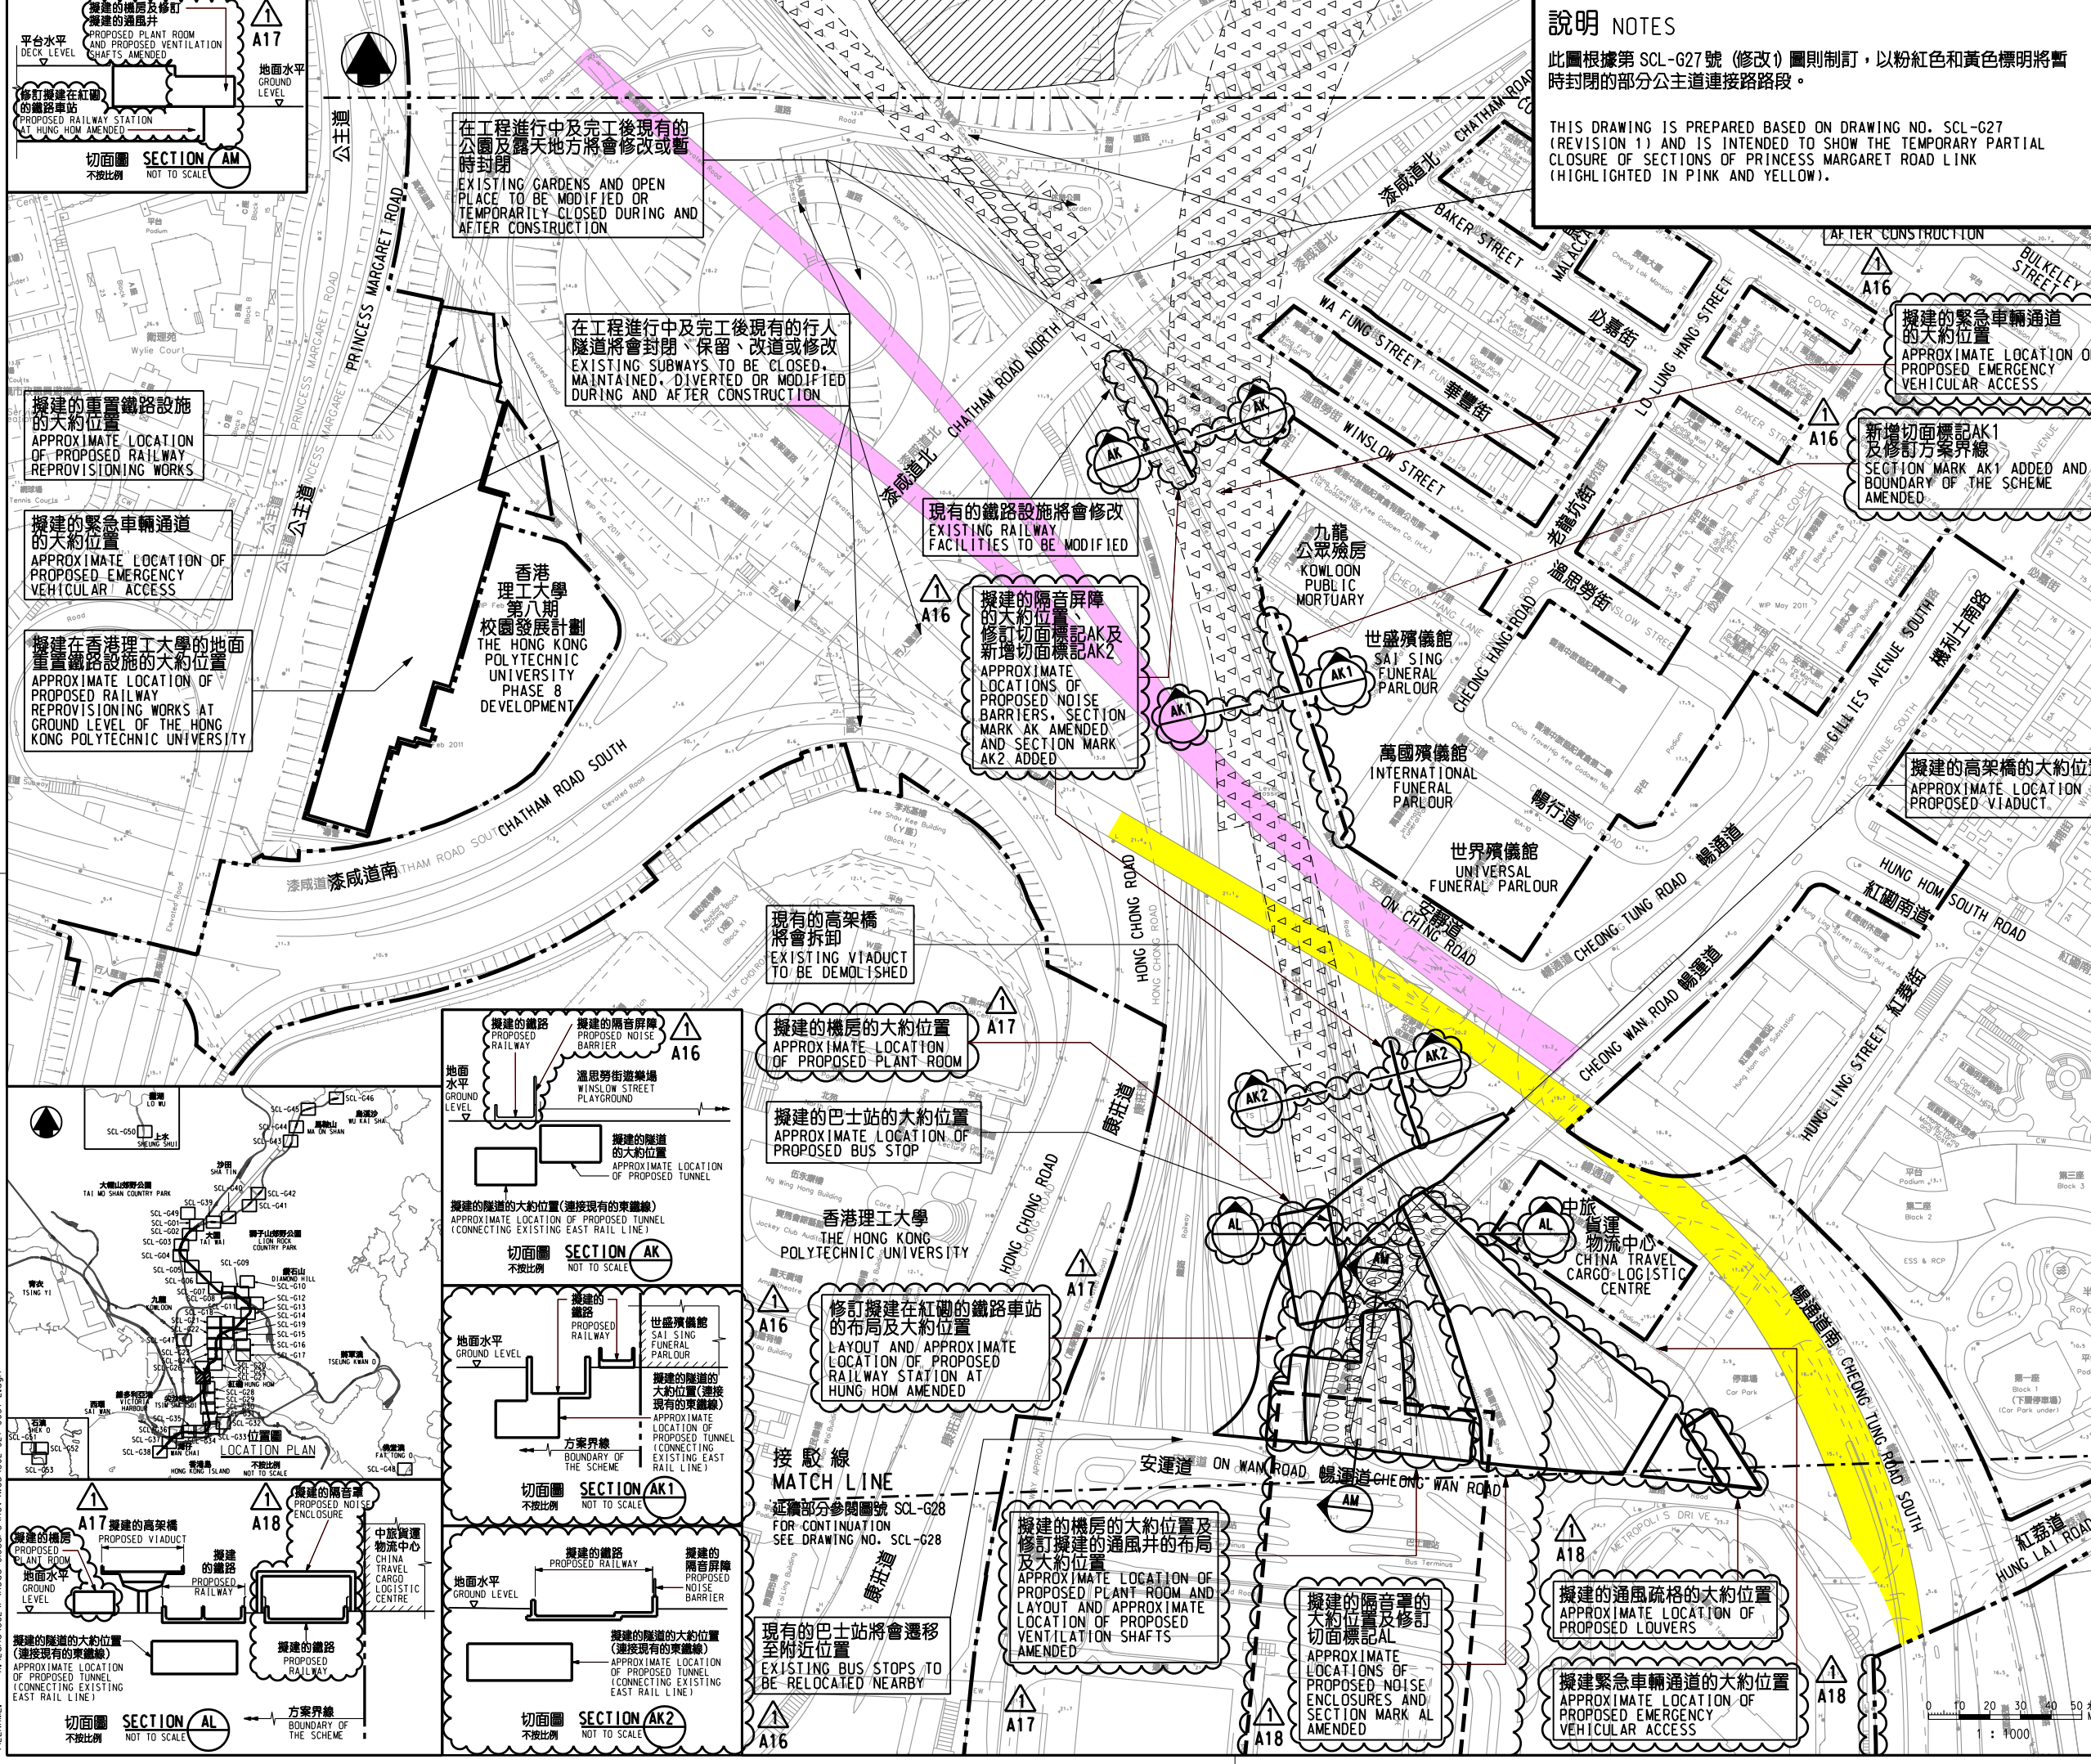

SECTION AM 切面圖 不按比例 NOT TO SCALE

SECTION AK 切面圖 不按比例 NOT TO SCALE

SECTION AK1 切面圖 不按比例 NOT TO SCALE

SECTION AK2 切面圖 不按比例 NOT TO SCALE

SECTION AL 切面圖 不按比例 NOT TO SCALE

SECTION AM 切面圖 不按比例 NOT TO SCALE

PROPOSED PLANT ROOM AND PROPOSED VENTILATION SHAFTS AMENDED

PROPOSED RAILWAY STATION AT HUNG HOM AMENDED





PLOT DRW: EN:\P\104325\104325.dgn
 PRINTED BY: PANG
 FILENAME: X:\Land\SCL\PA\Road Closure\Rev\Wdb\SCL-G27-0057-2.dgn