


- 圖例 LEGEND**
- 方案界線  
BOUNDARY OF THE SCHEME
  - 擬建的車站及其他鐵路設施  
OTHER RAILWAY FACILITIES
  - 擬建的車站及其他鐵路設施(地下)  
OTHER RAILWAY FACILITIES (UNDERGROUND)
  - 擬建的鑽挖或掘或鑽爆隧道  
PROPOSED BORED / MINED /  
DRILL AND BLAST TUNNEL
  - 擬採用明挖回填法興建的鐵路設施或隧道  
PROPOSED RAILWAY FACILITIES/TUNNEL BY  
CUT-AND-COVER METHOD
  - 擬建的地下臨時建築通道  
PROPOSED TEMPORARY UNDERGROUND  
CONSTRUCTION ACCESS
  - 可能永久封閉的道路  
(包括行車道和行人徑)  
ROADS (INCLUDING CARRIAGEWAY  
AND FOOTPATH)  
WHICH MAY BE CLOSED PERMANENTLY
  - 擬建的緊急車輛通道及行車道  
PROPOSED EMERGENCY VEHICULAR ACCESS  
AND CARRIAGEWAY
  - 擬建的行人徑  
PROPOSED FOOTPATH
  - 現有的行人天橋將受影響  
EXISTING FOOTBRIDGE TO BE AFFECTED
  - 擬建的臨時行人天橋/地面行人過路處  
PROPOSED TEMPORARY FOOTBRIDGE /  
AT-GRADE PEDESTRIAN CROSSING
  - 擬建的行人天橋  
PROPOSED FOOTBRIDGE
  - 可能在其上進行填海工程或其他  
工程的政府前濱或海床  
GOVERNMENT FORESHORE OR SEABED  
OVER OR UPON WHICH RECLAMATION OR  
OTHER WORKS MAY BE CARRIED OUT
  - 圖則修改  
DRAWING REVISION
  - A1 修訂參考編號(參考憲報公告)  
AMENDMENT REFERENCE NUMBER  
(SEE GAZETTE NOTICE)
  - 修訂範圍  
AMENDMENT AREA

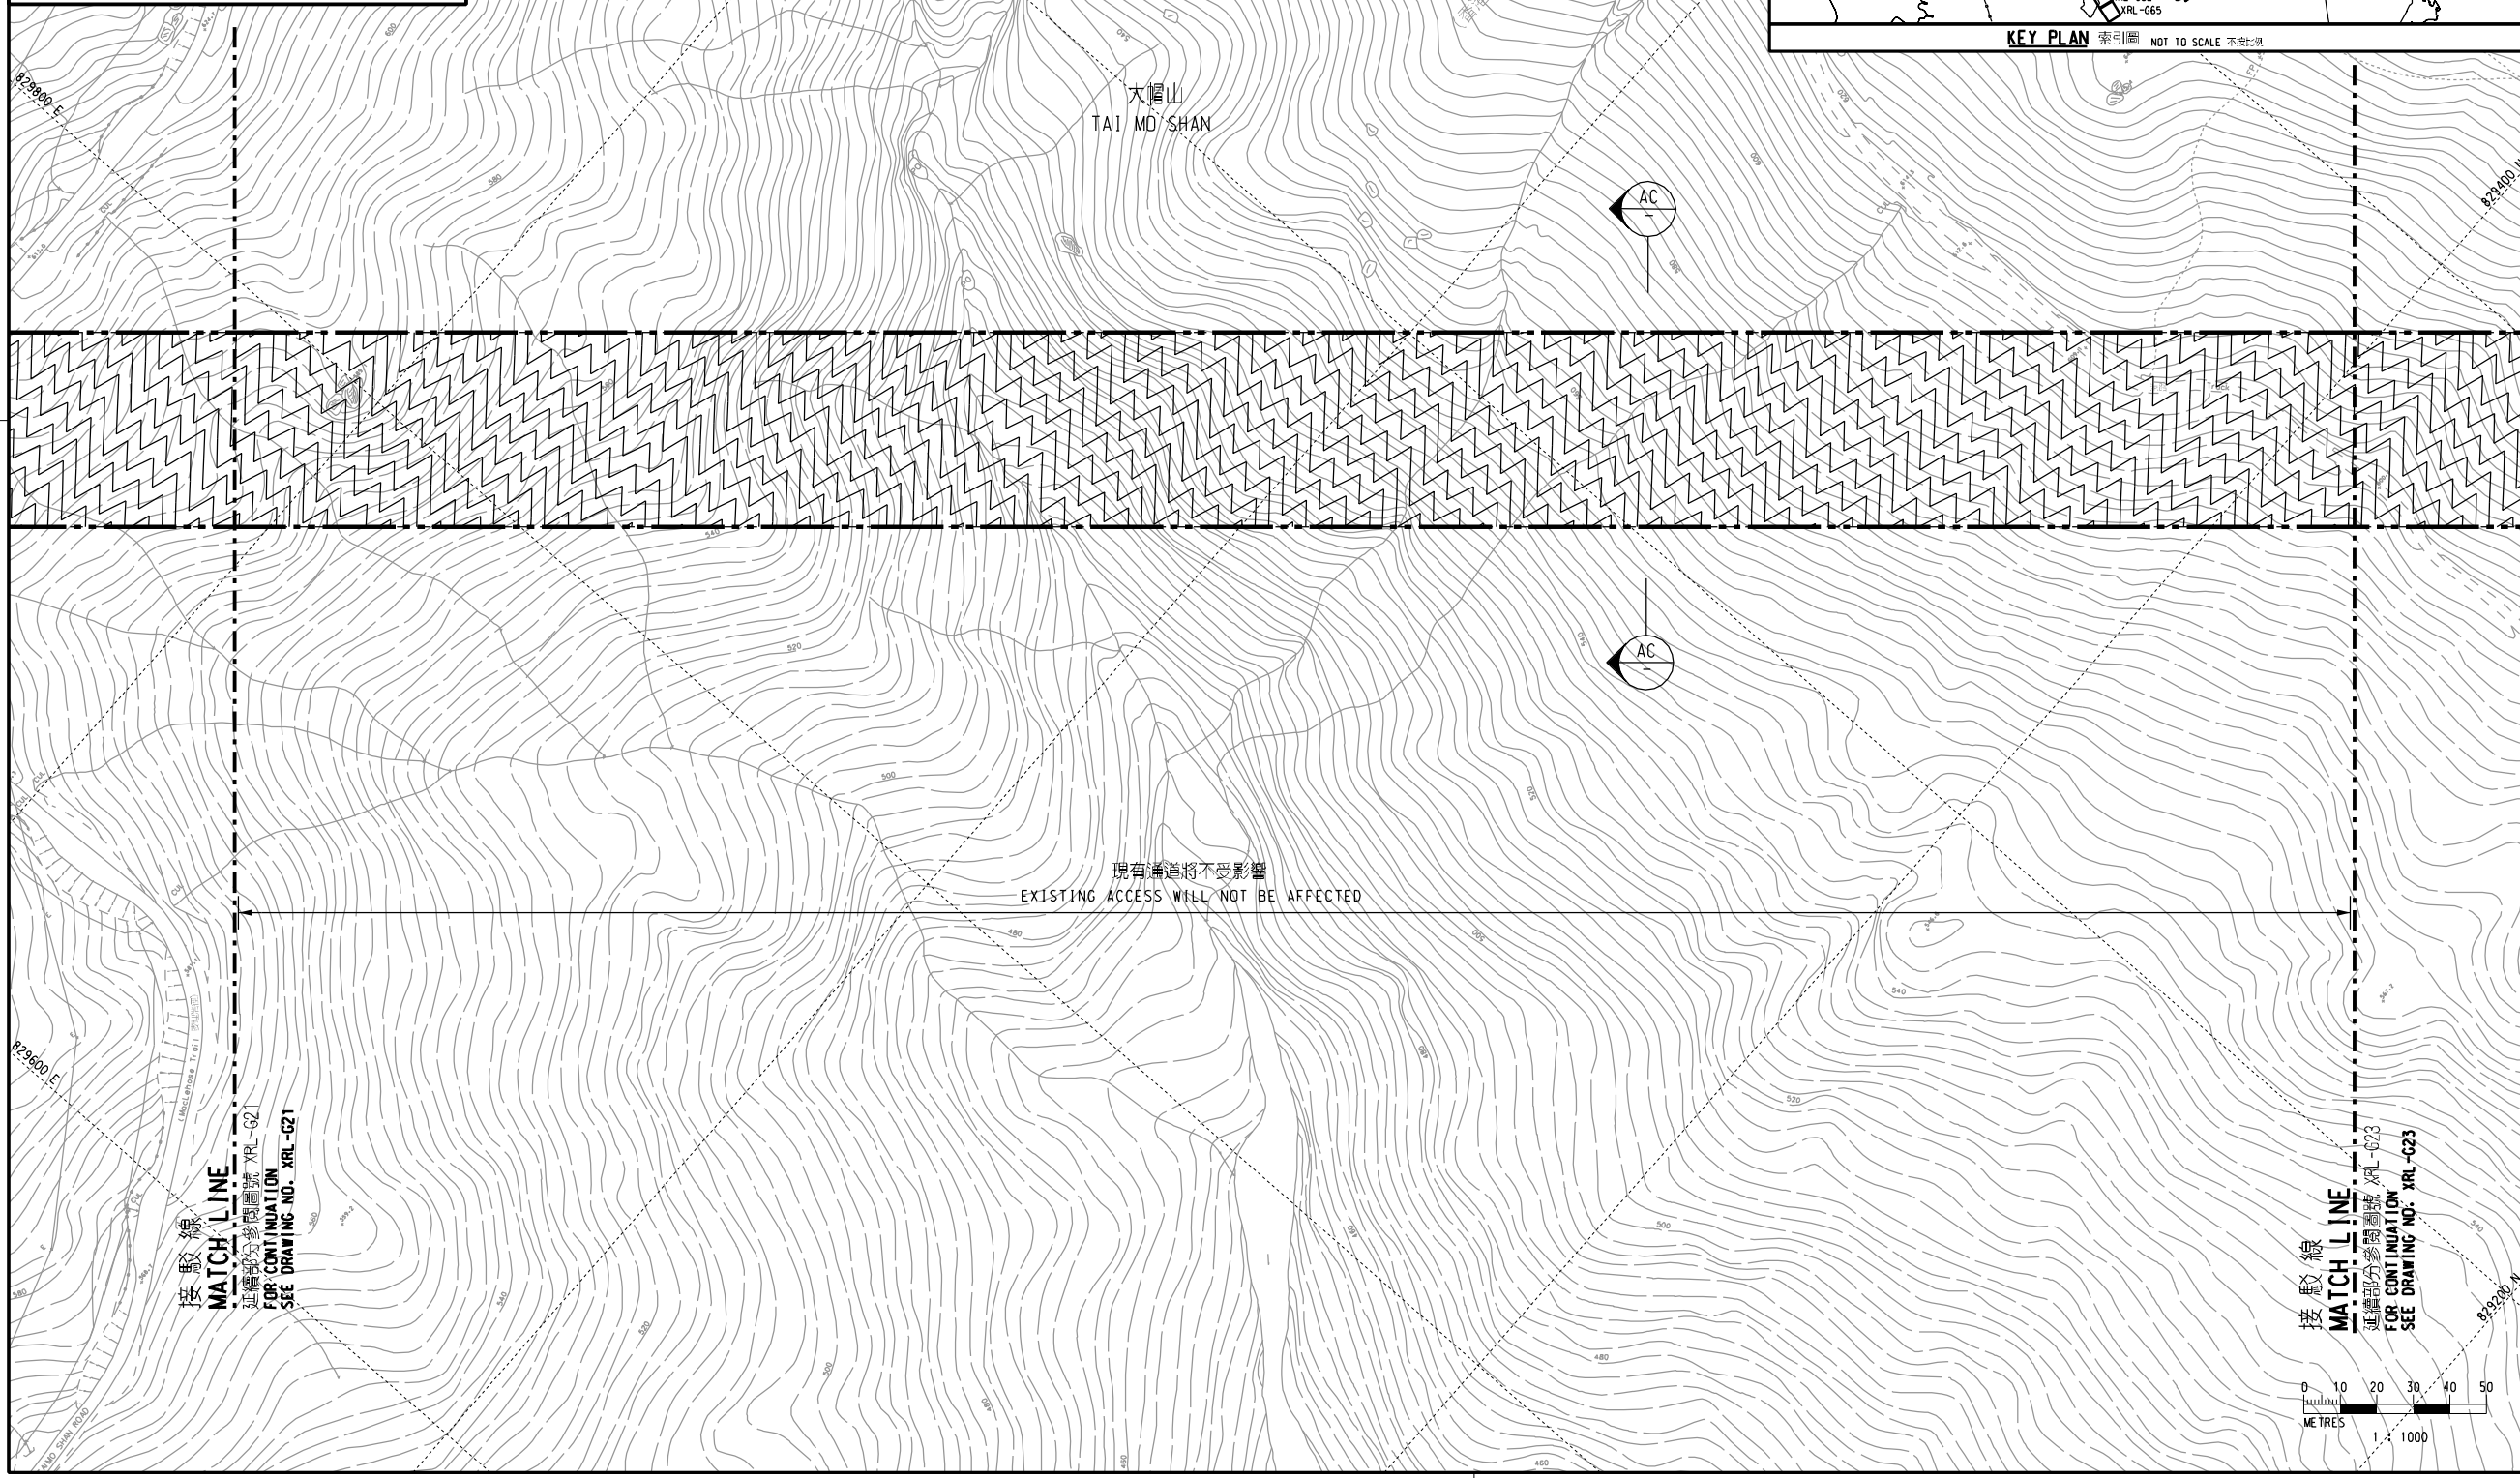

**一般說明 GENERAL NOTES**

1. 有關一般說明參閱圖號 XRL - G01.  
FOR GENERAL NOTES, REFER TO DRAWING NO. XRL - G01.

| 修訂表<br>TABLE OF AMENDMENTS |             |          |           |                   |  |
|----------------------------|-------------|----------|-----------|-------------------|--|
| 修訂<br>REV                  | 日期<br>DATE  | 繪圖<br>BY | 校對<br>SUB | 說明<br>DESCRIPTION |  |
| △                          | 17 APR 2005 | CADD     | DW        | PP                | 修訂標題方格內容及索引圖<br>TITLE BOX AND KEY PLAN AMENDED |

獲准發出  
APPROVED FOR ISSUE

路政署  
鐵路拓展處處長(2)  
GOVERNMENT ENGINEER/  
RAILWAY DEVELOPMENT (2)  
HIGHWAYS DEPARTMENT

發出日期 DATE OF ISSUE

圖則名稱 DRAWING TITLE  
廣深港高速鐵路香港段  
鐵路條例(第519章)  
總體規劃圖則 66頁的第22頁  
HONG KONG SECTION OF  
GUANGZHOU - SHENZHEN - HONG KONG  
EXPRESS RAIL LINK  
RAILWAYS ORDINANCE (CHAPTER 519)  
GENERAL LAYOUT PLAN SHEET 22 OF 66

圖號 DRAWING NO.  
**XRL - G22**

比例 SCALE  
1:1000 (A1)  
或如顯示  
OR  
AS SHOWN

香港特別行政區政府  
THE GOVERNMENT OF THE HONG KONG  
SPECIAL ADMINISTRATIVE REGION

路政署  
HIGHWAYS DEPARTMENT

鐵路拓展處  
RAILWAY DEVELOPMENT OFFICE

