

- 圖例 LEGEND**
- 建議收回的地層 UNDERGROUND STRATA PROPOSED TO BE RESUMED
 - 方案界線 BOUNDARY OF THE SCHEME
 - 參線 REFERENCE LINE
 - 參線標記 REFERENCE LINE MARK
 - 地段界線 LOT BOUNDARY
 - 丈量約份界線 DEMARCATION DISTRICT BOUNDARY
 - 丈量約份 DEMARCATION DISTRICT
 - 政府土地 GOVERNMENT LAND
 - 餘段 REMAINING PORTION
 - 分段 SECTION
 - 小分段 SUB-SECTION
 - 新九龍內地段 NEW KOWLOON INLAND LOT
 - 九龍內地段 KOWLOON INLAND LOT
 - 竹園地段 CHUK UN LOT
 - 上村地段 SHEUNG TSUN LOT
 - 荃灣市地段 TSUEN WAN TOWN LOT
 - 葵涌市地段 KWAI CHUNG TOWN LOT
 - 測量約份地段 SURVEY DISTRICT
 - 地下鐵路地段 MASS TRANSIT RAILWAY LOT
 - 九龍海旁地段 KOWLOON MARINE LOT
 - 部分 (P)
 - 混合用地 (農地及屋地) MIXED LAND (AGRICULTURAL LAND AND BUILDING LAND)
 - 圖則修改 DRAWING REVISION
 - 修訂參考編號 (參考憲報公告) AMENDMENT REFERENCE NUMBER (SEE GAZETTE NOTICE)
 - 修訂範圍 AMENDMENT AREA

- 一般說明 GENERAL NOTES**
- 有關一般說明參閱圖號 XRL-G01. FOR GENERAL NOTES, REFER TO DRAWING NO. XRL-G01.
 - 有關收回地層表參閱圖號 XRL-U25 及圖號 XRL-U26. FOR UNDERGROUND STRATA RESUMPTION SCHEDULE, REFER TO DRAWINGS. XRL-U25 AND XRL-U26.
 - 沿參線的切面立視圖顯示的±/負主水平基準均為約數. THE +/- mPDs SHOWN IN THE SECTIONAL ELEVATION ALONG REFERENCE LINE ARE APPROXIMATE.

修訂表 TABLE OF AMENDMENTS

修訂日期 REV DATE	修訂項目 AMENDMENT ITEM	修訂人員 APP	說明 DESCRIPTION
17 APR 2009	CADD REV/DW	PP	修訂項目 A15 AMENDMENT ITEM A15

獲准發出 APPROVED FOR ISSUE

路政署 鐵路拓展處處長 (2)
GOVERNMENT ENGINEER / RAILWAY DEVELOPMENT (2)
HIGHWAYS DEPARTMENT

發出日期 DATE OF ISSUE

圖則名稱 DRAWING TITLE

廣深港高速鐵路香港段
鐵路條例(第519章)
收回地層圖則 26頁的第22頁
HONG KONG SECTION OF
GUANGZHOU - SHENZHEN - HONG KONG
EXPRESS RAIL LINK
RAILWAYS ORDINANCE (CHAPTER 519)
UNDERGROUND STRATA RESUMPTION PLAN
SHEET 22 OF 26


圖號 DRAWING NO. **XRL - U22**

比例 SCALE **1:1000 (A1)**
或如顯示 AS SHOWN

香港特別行政區政府
THE GOVERNMENT OF THE HONG KONG
SPECIAL ADMINISTRATIVE REGION

路政署
HIGHWAYS DEPARTMENT

鐵路拓展處
RAILWAY DEVELOPMENT OFFICE

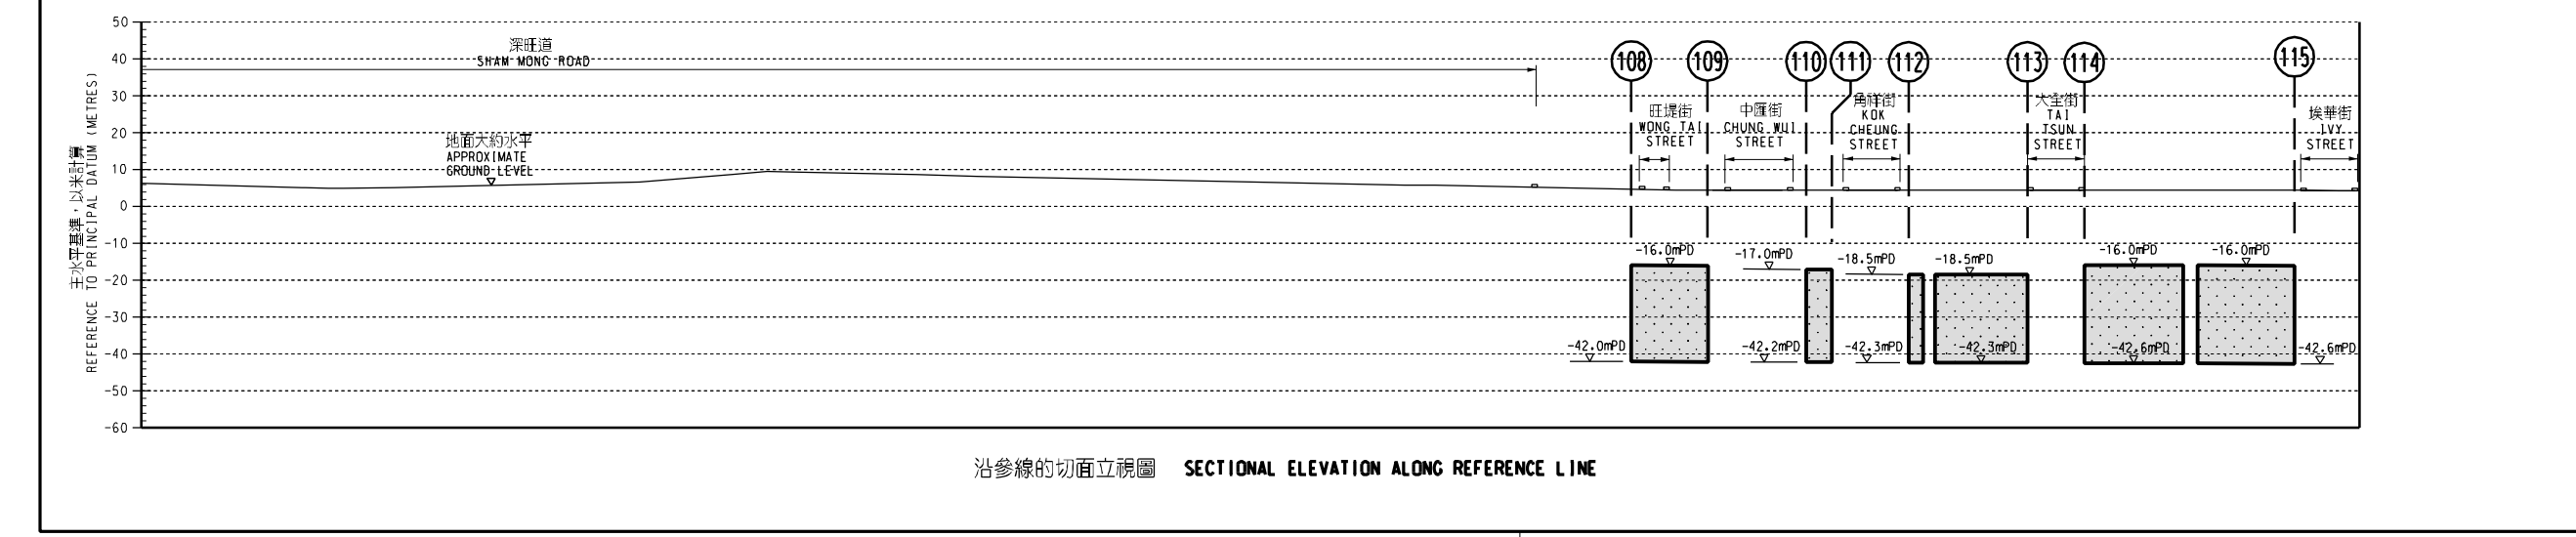

沿參線的切面立視圖 SECTIONAL ELEVATION ALONG REFERENCE LINE