

圖例 LEGEND

	建議收回的地層 UNDERGROUND STRATA PROPOSED TO BE RESUMED
	方案界線 BOUNDARY OF THE SCHEME
	參線 REFERENCE LINE
	參線標記 REFERENCE LINE MARK
	地段界線 LOT BOUNDARY
	丈量約份界線 DEMARICATION DISTRICT BOUNDARY
	丈量約份 DEMARICATION DISTRICT
	政府土地 GOVERNMENT LAND
	餘段 REMAINING PORTION
	分段 SECTION
	小分段 SUB-SECTION
	新九龍內地段 NEW KOWLOON INLAND LOT
	九龍內地段 KOWLOON INLAND LOT
	竹園地段 CHUK UN LOT
	上村地段 SHEUNG TSUN LOT
	荃灣市地段 TSUEN WAN TOWN LOT
	葵涌市地段 KWAI CHUNG TOWN LOT
	測量約份地段 SURVEY DISTRICT
	地下鐵路地段 MASS TRANSIT RAILWAY LOT
	九龍海旁地段 KOWLOON MARINE LOT
	部分 PORTION
	混合用地 (農地及屋地) MIXED LAND (AGRICULTURAL LAND AND BUILDING LAND)
	圖則修改 DRAWING REVISION
	修訂參考編號 (參考憲報公告) AMENDMENT REFERENCE NUMBER (SEE GAZETTE NOTICE)
	修改參考編號 (參考憲報公告) MODIFICATION REFERENCE NUMBER (SEE GAZETTE NOTICE)
	修訂範圍 AMENDMENT AREA
	修改範圍 MODIFICATION AREA



- 一般說明 GENERAL NOTES**
- 有關一般說明參閱圖號 XRL-G01.
FOR GENERAL NOTES, REFER TO DRAWING NO. XRL-G01.
 - 有關收回地層表參閱圖號 XRL-U25 及圖號 XRL-U26.
FOR UNDERGROUND STRATA RESUMPTION SCHEDULE, REFER TO DRAWING NOS. XRL-U25 AND XRL-U26.
 - 沿參線的切面立視圖顯示的正/負主水平基準均為約數。
THE +/- mPDs SHOWN IN THE SECTIONAL ELEVATION ALONG REFERENCE LINE ARE APPROXIMATE.

修改表 TABLE OF AMENDMENTS

REV	DATE	繪圖	校對	負責	說明
△	07 OCT 2009	CADD	MW/DW	PP	修改項目 M5 MODIFICATION ITEM M5
△	07 APR 2009	CADD	MW/DW	PP	修訂項目 A12 AMENDMENT ITEM A12

獲准發出 APPROVED FOR ISSUE
發出日期 DATE OF ISSUE

路政署
鐵路拓展處處長 (2)
GOVERNMENT ENGINEER/
RAILWAY DEVELOPMENT (2)
HIGHWAYS DEPARTMENT

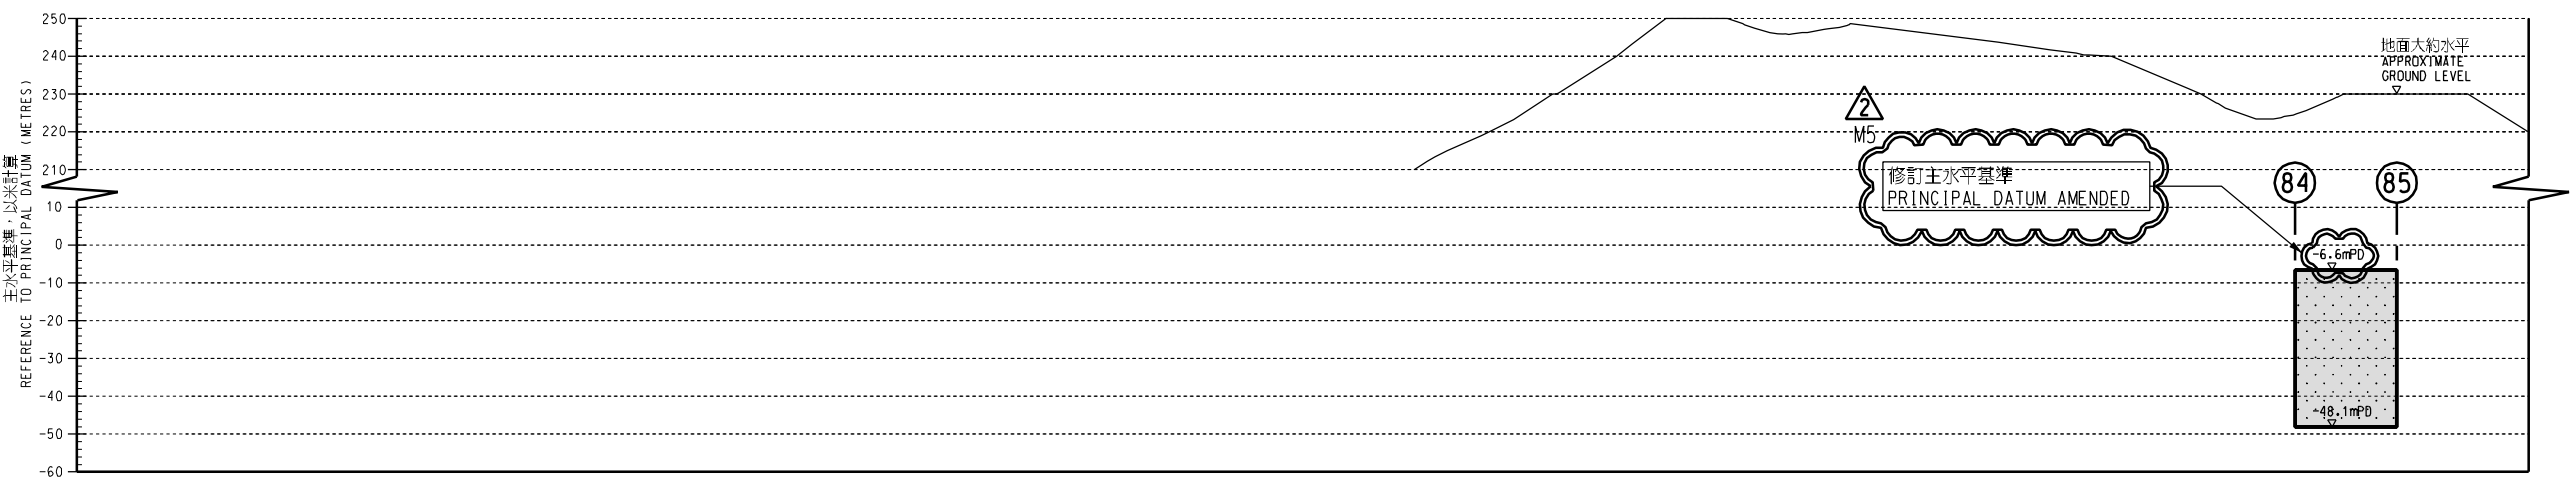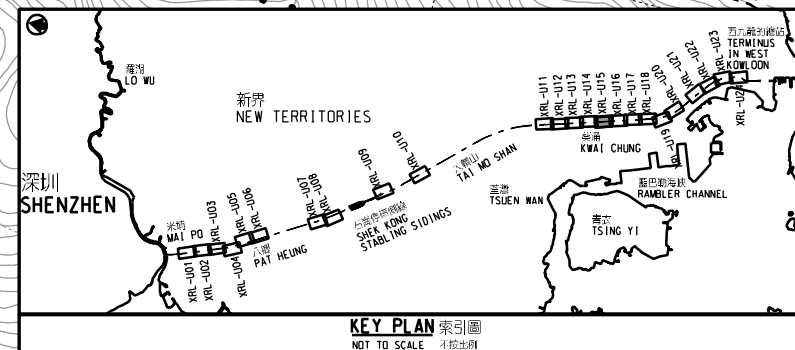

沿參線的切面立視圖 SECTIONAL ELEVATION ALONG REFERENCE LINE

圖則名稱 DRAWING TITLE
**廣深港高速鐵路香港段
鐵路條例 (第519章)
收回地層圖則 26頁的第15頁**
HONG KONG SECTION OF
GUANGZHOU - SHENZHEN - HONG KONG
EXPRESS RAIL LINK
RAILWAYS ORDINANCE (CHAPTER 519)
UNDERGROUND STRATA RESUMPTION PLAN
SHEET 15 OF 26

圖號 DRAWING NO.
XRL - U15

比例 SCALE
1:1000 (A1)
或如顯示
AS SHOWN

香港特別行政區政府
THE GOVERNMENT OF THE HONG KONG
SPECIAL ADMINISTRATIVE REGION

路政署
HIGHWAYS DEPARTMENT

鐵路拓展處
RAILWAY DEVELOPMENT OFFICE