

- 圖例 LEGEND**
- 方案界線  
BOUNDARY OF THE SCHEME
  - - - 暫時佔用權利界限  
LIMITS OF RIGHTS OF TEMPORARY OCCUPATION
  - - - 地段界線  
LOT BOUNDARY
  - · - · - 參線  
REFERENCE LINE
  - 1 ○ 受影響黃色地區界線  
BOUNDARY OF AFFECTED YELLOW AREA
  - 1 ○ 參線標記  
REFERENCE LINE MARK
  - · · 丈量約份界線  
DEMARCATION DISTRICT BOUNDARY
  - 建議將予設定暫時佔用權利的土地  
LAND ON WHICH RIGHTS OF TEMPORARY OCCUPATION IS PROPOSED TO BE CREATED
  - ▨ 建議將予設定暫時佔用權利的地層  
UNDERGROUND STRATA ON WHICH RIGHTS OF TEMPORARY OCCUPATION IS PROPOSED TO BE CREATED
  - DD 丈量約份  
DEMARCATION DISTRICT
  - GL 政府土地  
GOVERNMENT LAND
  - KIL 九龍內地段  
KOWLOON INLAND LOT
  - KML 九龍海旁地段  
KOWLOON MARINE LOT
  - MTRL 地下鐵路地段  
MASS TRANSIT RAILWAY LOT
  - NKIL 新九龍內地段  
NEW KOWLOON INLAND LOT
  - RP 餘段  
REMAINING PORTION
  - S. 分段  
SECTION
  - SS. 小分段  
SUB-SECTION
  - (P) 部分  
PORTION


- 一般說明 GENERAL NOTES**
- 有關一般說明參看圖號 XRL-G01.  
FOR GENERAL NOTES, REFER TO DRAWING NO. XRL-G01.
  - 有關受影響土地參看圖號 XRL-T14 內的一覽表。  
FOR AFFECTED LAND, REFER TO SCHEDULES AT DRAWING NO. XRL-T14.
  - 沿參線的切面立視圖顯示的正/負水平基準均為約數。  
THE +/- MPDS SHOWN IN THE SECTIONAL ELEVATION ALONG REFERENCE LINE ARE APPROXIMATE.

修改表  
TABLE OF AMENDMENTS

修改日期	修改人	修改原因	說明
REV	DATE	BY	DESCRIPTION

核准發出  
APPROVED FOR ISSUE


發出日期 DATE OF ISSUE

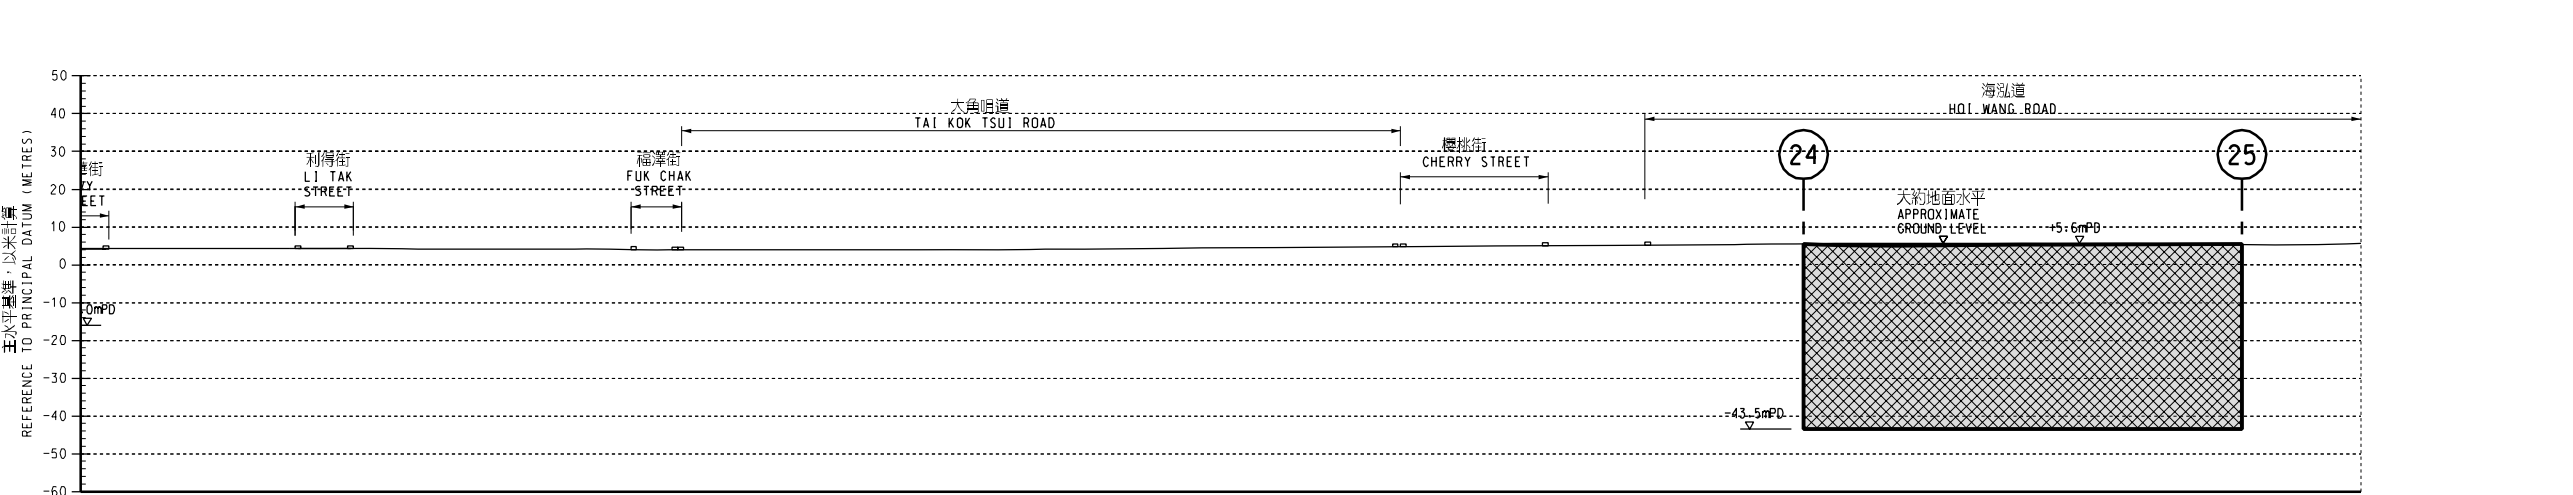

圖則名稱 DRAWING TITLE  
廣深港高速鐵路香港段  
鐵路條例(第519章)  
設定暫時佔用土地權利圖則  
14頁的第12頁  
HONG KONG SECTION OF  
GUANGZHOU - SHENZHEN - HONG KONG  
EXPRESS RAIL LINK  
RAILWAYS ORDINANCE (CHAPTER 519)  
CREATION OF RIGHTS OF TEMPORARY  
OCCUPATION OF LAND PLAN SHEET 12 OF 14

圖號 DRAWING NO.  
**XRL - T12**

比例 SCALE  
1:1000 (A1)  
或如顯示  
OR AS SHOWN

香港特別行政區政府  
THE GOVERNMENT OF THE HONG KONG  
SPECIAL ADMINISTRATIVE REGION

路政署  
HIGHWAYS DEPARTMENT

鐵路拓展處  
RAILWAY DEVELOPMENT OFFICE

沿參線的切面立視圖 SECTIONAL ELEVATION ALONG REFERENCE LINE