

- 圖例 LEGEND**
- 方案界線
BOUNDARY OF THE SCHEME
 - 暫時佔用權利界限
LIMITS OF RIGHTS OF TEMPORARY OCCUPATION
 - 地段界線
LOT BOUNDARY
 - 參線
REFERENCE LINE
 - 受影響黃色地區界線
BOUNDARY OF AFFECTED YELLOW AREA
 - 參線標記
REFERENCE LINE MARK
 - ①
丈量約份界線
DEMARCATION DISTRICT BOUNDARY
 - 建議將予設定暫時佔用權利的土地
LAND ON WHICH RIGHTS OF TEMPORARY OCCUPATION IS PROPOSED TO BE CREATED
 - 建議將予設定暫時佔用權利的地區
UNDERGROUND STRATA ON WHICH RIGHTS OF TEMPORARY OCCUPATION IS PROPOSED TO BE CREATED
 - 丈量約份
DEMARCATION DISTRICT
 - 政府土地
GOVERNMENT LAND
 - 九龍內地段
KOWLOON INLAND LOT
 - 九龍海旁地段
KOWLOON MARINE LOT
 - 地下鐵路地段
MASS TRANSIT RAILWAY LOT
 - 新九龍內地段
NEW KOWLOON INLAND LOT
 - 餘段
REMAINING PORTION
 - 分段
SECTION
 - 小分段
SUB-SECTION
 - (P)
部分
PORTION

- 一般說明 GENERAL NOTES**
- 有關一般說明參看圖號 XRL-G01.
FOR GENERAL NOTES, REFER TO DRAWING NO. XRL-G01.
 - 有關受影響土地參看圖號 XRL-T14 內的一覽表。
FOR AFFECTED LAND, REFER TO SCHEDULES AT DRAWING NO. XRL-T14.
 - 沿參線的切面立視圖顯示的正/負水平基準均為約數。
THE +/- mPDs SHOWN IN THE SECTIONAL ELEVATION ALONG REFERENCE LINE ARE APPROXIMATE.

修訂表
TABLE OF AMENDMENTS

修訂	日期	繪圖	核對	負責	說明
REV	DATE	BY	SUB	APP	DESCRIPTION


發給日期 DATE OF ISSUE

發給日期 DATE OF ISSUE

批准發出 APPROVED FOR ISSUE

路政署
鐵路發展處處長(2)
GOVERNMENT ENGINEER/
RAILWAY DEVELOPMENT (2)
HIGHWAYS DEPARTMENT

接駁線
MATCH LINE
延續部分參看圖號 XRL-T12
FOR CONTINUATION
SEE DRAWING NO. XRL-T12

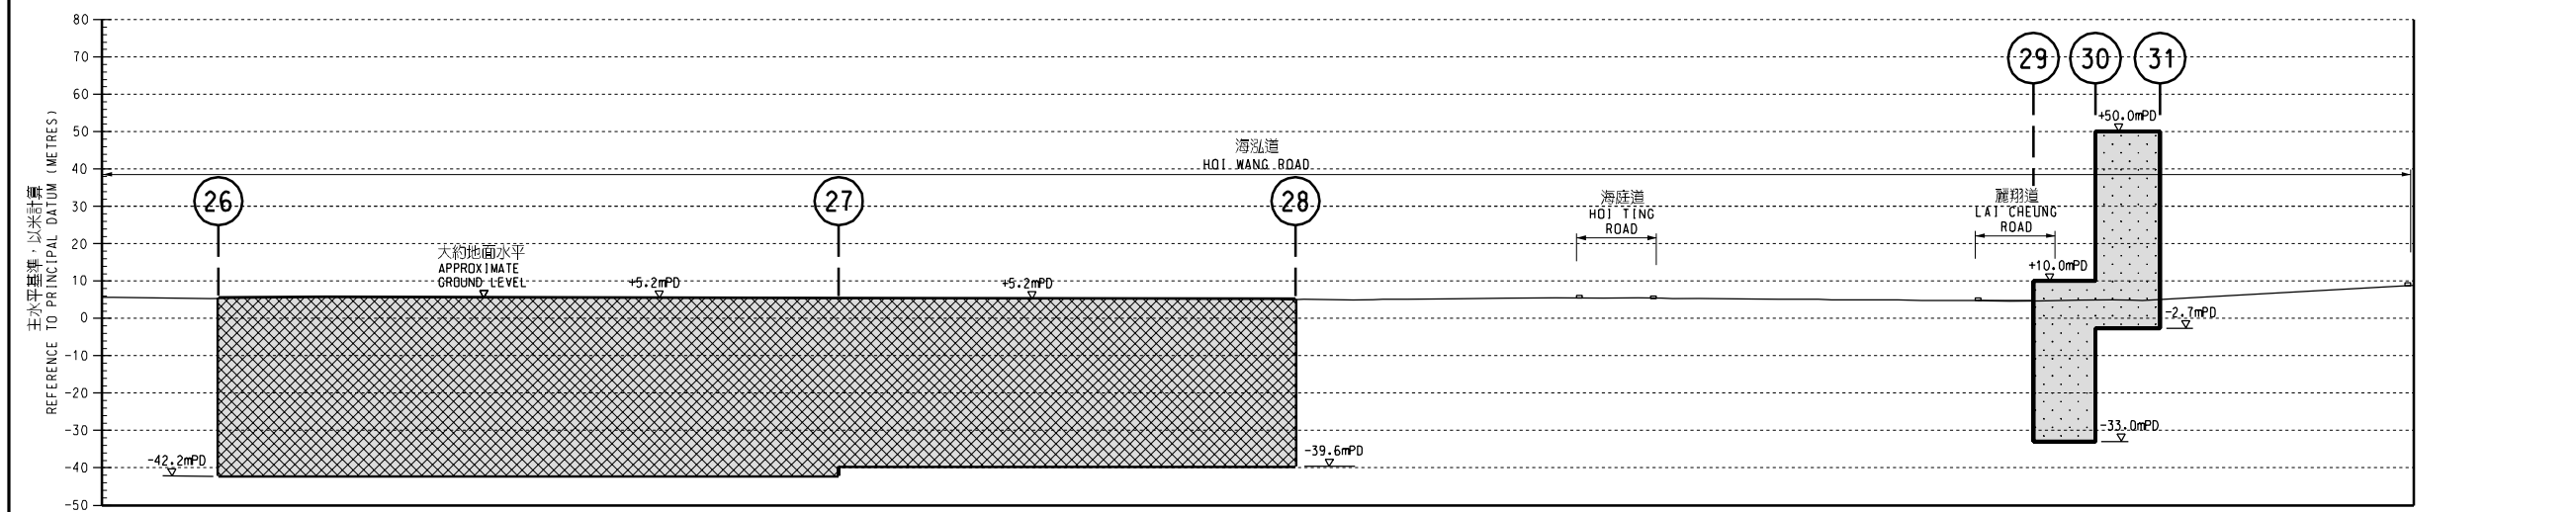

沿參線的切面立視圖 SECTIONAL ELEVATION ALONG REFERENCE LINE

圖則名稱 DRAWING TITLE
廣深港高速鐵路香港段
鐵路條例(第519章)
設定暫時佔用土地權利圖則
14頁的第13頁
HONG KONG SECTION OF
GUANGZHOU - SHENZHEN - HONG KONG
EXPRESS RAIL LINK
RAILWAYS ORDINANCE (CHAPTER 519)
CREATION OF RIGHTS OF TEMPORARY
OCCUPATION OF LAND PLAN SHEET 13 OF 14

圖號 DRAWING NO. XRL - T13

比例 SCALE 1:1000 (A1)
或如顯示
OR
AS SHOWN

香港特別行政區政府
THE GOVERNMENT OF THE HONG KONG
SPECIAL ADMINISTRATIVE REGION

路政署
HIGHWAYS DEPARTMENT

鐵路拓展處
RAILWAY DEVELOPMENT OFFICE