

- 圖例 LEGEND**
- 建議收回的地層 UNDERGROUND STRATA PROPOSED TO BE RESUMED
  - 方案界線 BOUNDARY OF THE SCHEME
  - 參線 REFERENCE LINE
  - 參線標記 REFERENCE LINE MARK
  - 地段界線 LOT BOUNDARY
  - 丈量約份界線 DEMARCATION DISTRICT BOUNDARY
  - DD 丈量約份 DEMARCATION DISTRICT
  - GL 政府土地 GOVERNMENT LAND
  - RP 餘段 REMAINING PORTION
  - S. 分段 SECTION
  - SS. 小分段 SUB-SECTION
  - NKIL 新九龍內地段 NEW KOWLOON INLAND LOT
  - KIL 九龍內地段 KOWLOON INLAND LOT
  - CUL 竹園地段 CHUK UN LOT
  - STL 上村地段 SHEUNG TSUN LOT
  - TWTL 荃灣市地段 TSUEN WAN TOWN LOT
  - KCTL 葵涌市地段 KWAI CHUNG TOWN LOT
  - SD 測量約份地段 SURVEY DISTRICT
  - MTRL 地下鐵路地段 MASS TRANSIT RAILWAY LOT
  - KML 九龍海旁地段 KOWLOON MARINE LOT
  - (P) 部分 PORTION
  - \* 混合用地 (農地及屋地) MIXED LAND (AGRICULTURAL LAND AND BUILDING LAND)

- 一般說明 GENERAL NOTES**
- 有關一般說明參閱圖號 XRL - G01. FOR GENERAL NOTES, REFER TO DRAWING NO. XRL - G01.
  - 有關收回地層參閱圖號 XRL - U25 及圖號 XRL - U26. FOR UNDERGROUND STRATA RESUMPTION SCHEDULE, REFER TO DRAWING NOS. XRL - U25 AND XRL - U26.
  - 沿參線的切面立視圖顯示的正/負水平基準均為約數。THE +/- MPDS SHOWN IN THE SECTIONAL ELEVATION ALONG REFERENCE LINE ARE APPROXIMATE.

**修改表 TABLE OF AMENDMENTS**

修訂號	日期	繪圖	核對	負責	說明
REV	DATE	BY	SUB	APP	DESCRIPTION

核准發出 APPROVED FOR ISSUE

路政署  
鐵路發展處處長 (2)  
GOVERNMENT ENGINEER/  
RAILWAY DEVELOPMENT (2)  
HIGHWAYS DEPARTMENT

發出日期 DATE OF ISSUE

圖則名稱 DRAWING TITLE  
廣深港高速鐵路香港段  
鐵路條例(第519章)  
收回地層圖則 26頁的第2頁  
HONG KONG SECTION OF  
GUANGZHOU - SHENZHEN - HONG KONG  
EXPRESS RAIL LINK  
RAILWAYS ORDINANCE (CHAPTER 519)  
UNDERGROUND STRATA RESUMPTION PLAN  
SHEET 2 OF 26


圖號 DRAWING NO.  
**XRL - U02**

比例 SCALE  
1:1000 (A1)  
或如顯示  
OR  
AS SHOWN

香港特別行政區政府  
THE GOVERNMENT OF THE HONG KONG  
SPECIAL ADMINISTRATIVE REGION

路政署  
HIGHWAYS DEPARTMENT

鐵路拓展處  
RAILWAY DEVELOPMENT OFFICE

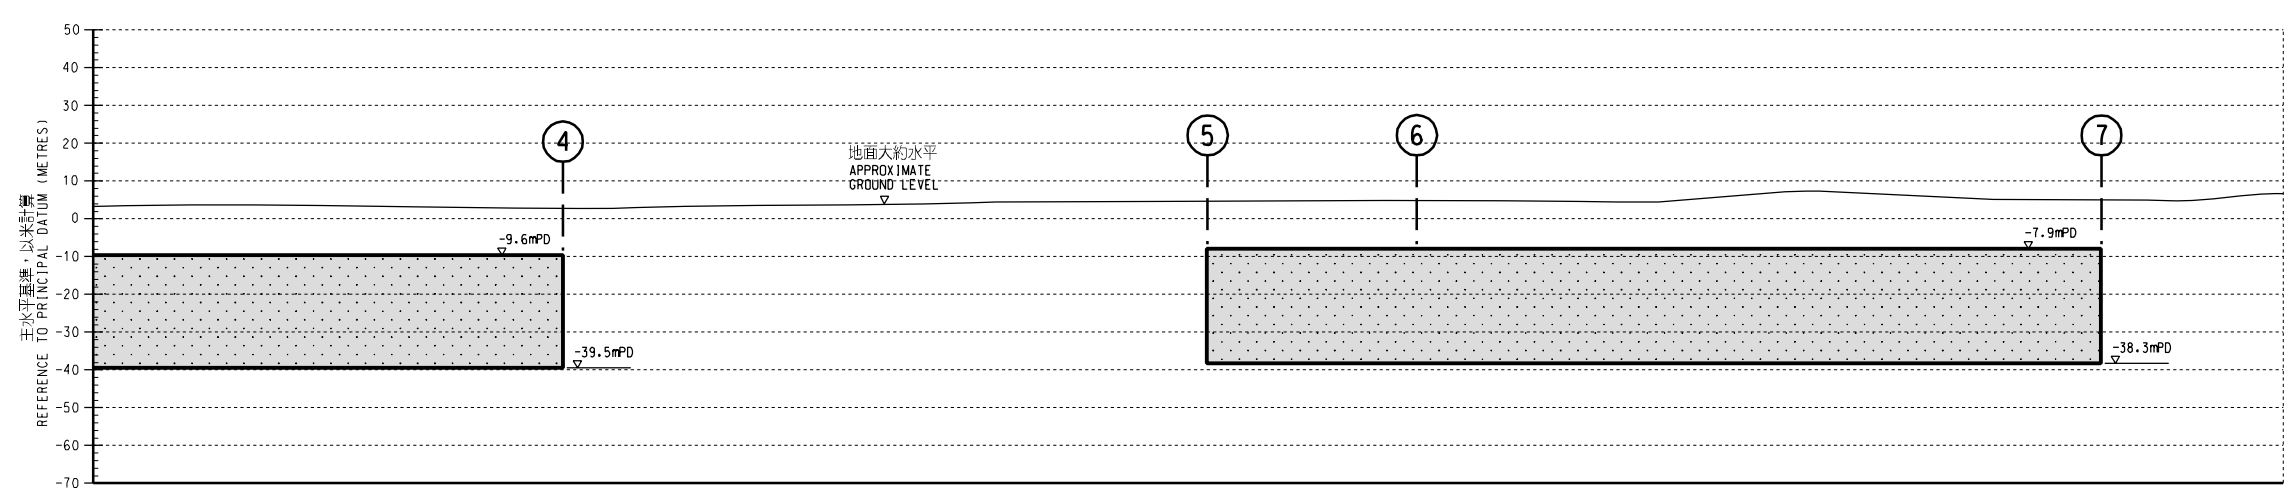

沿參線的切面立視圖 SECTIONAL ELEVATION ALONG REFERENCE LINE